



Section 1-1
EXISTING PLOTS 34, 46
PROPOSEDLY CLOSE AND
OUTLINE (APPROXIMATED)

KEY

Existing Ground Level
Proposed Ground Level

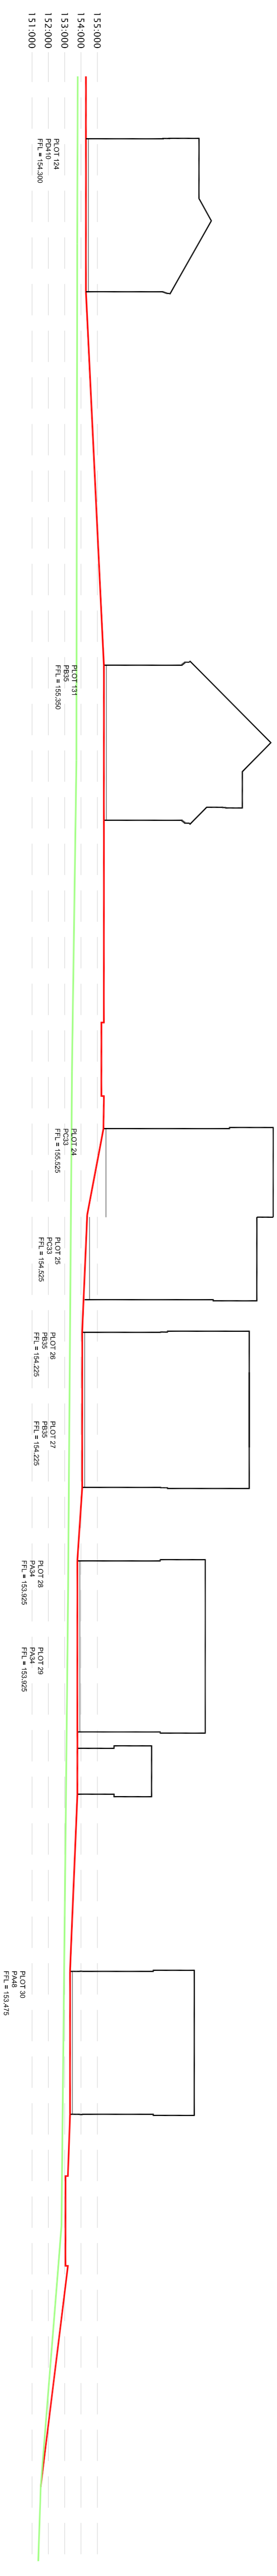


Section 2-2

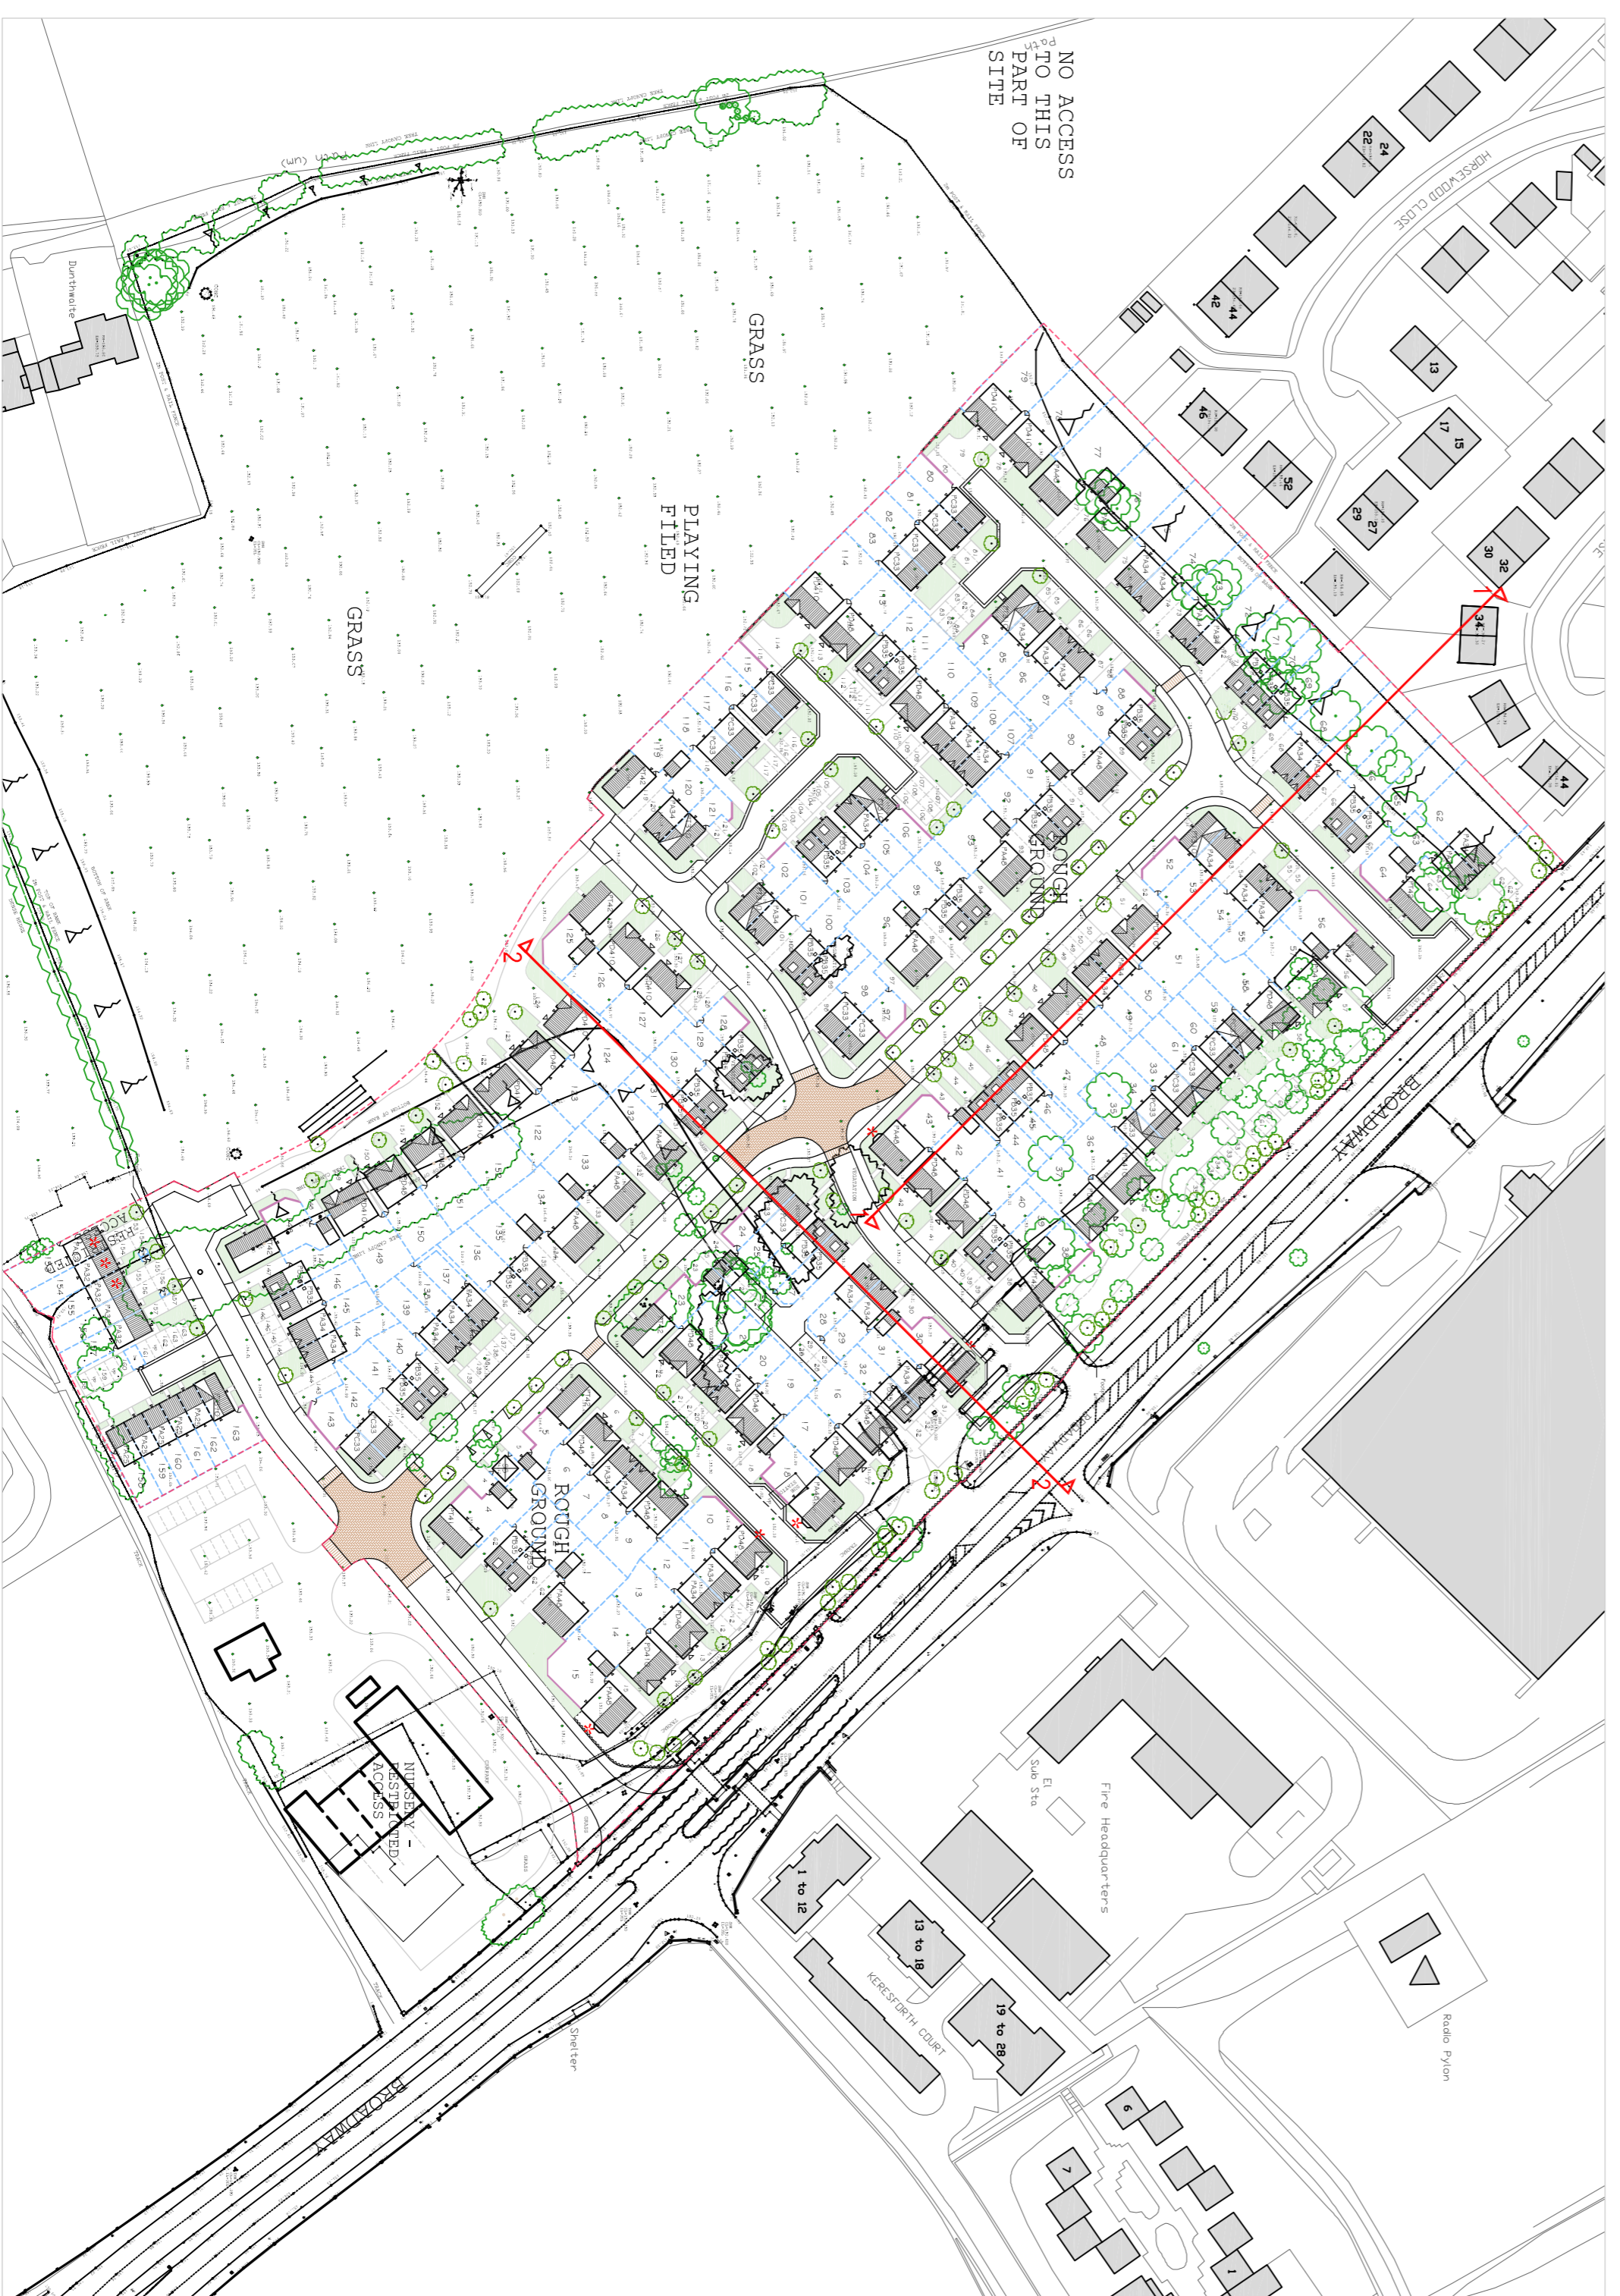

KEY TO SITE SECTIONS
SCALE 1:1250

SITE SECTIONS

 <p>John R Paley Associates</p>		<p>architectural design</p> <p>town planning</p> <p>landscape architecture</p>	
<p>CLIENT</p> <p>TAYLOR WIMPEY YORKSHIRE</p>			
<p>PROJECT</p> <p>PROPOSED RESIDENTIAL DEVELOPMENT</p> <p>KINGSTONE SCHOOL</p> <p>BARNISLEY</p> <p>DRAWING OF</p> <p>PROPOSED SITE SECTIONS</p>			
<p>MARKETING NAME</p>			
drawing no	rev	date	
P13:4718:08	0	APR 14	
scale @ A1	drawn	check	date
1:200, 1:1250	KM	LM	APR 14
<p>1 Red Hill, Cawston Parslopp Business Village Wakefield WF1 2DP</p>		<p>T: 01924 28222 F: 01924 28282 e: info@jrpastec.co.uk</p>	