



HOUSE 5

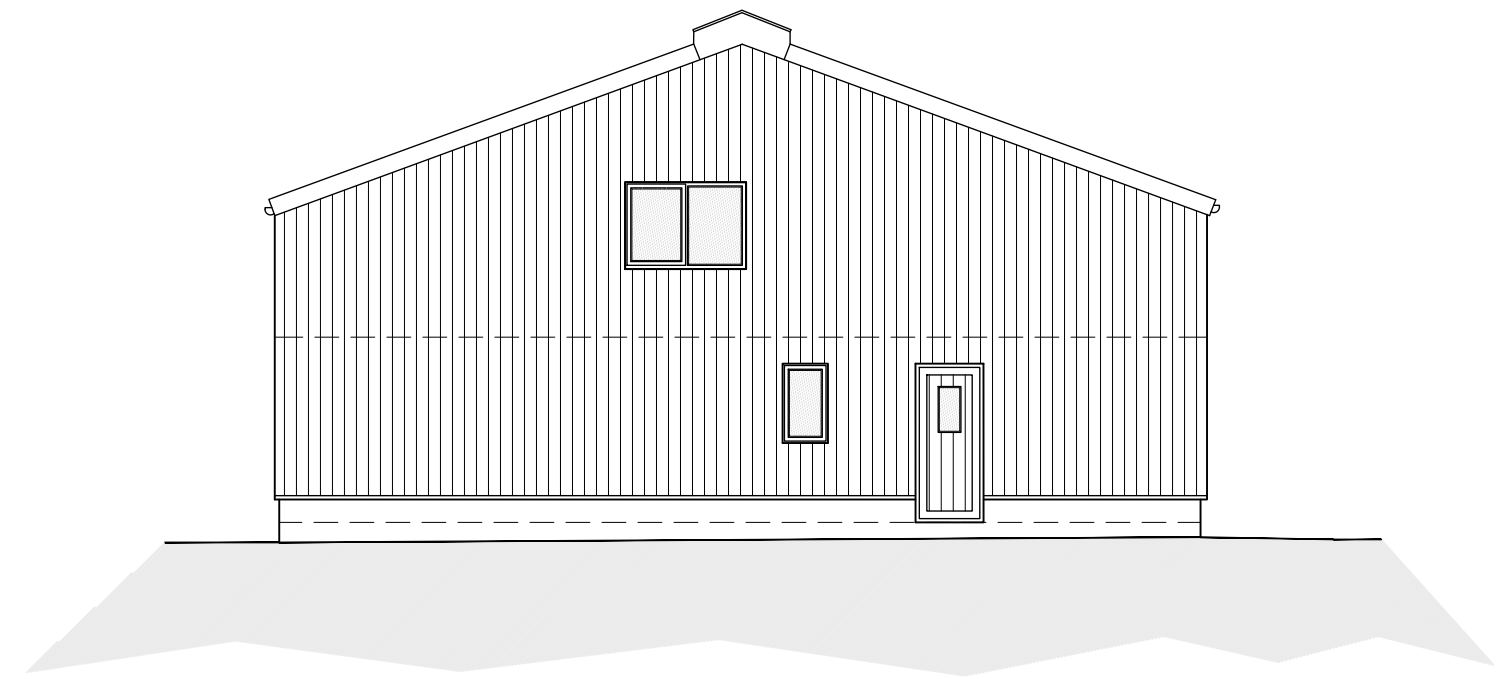

Proposed South West Facing Elevation Enlarged
Scale 1:100


HOUSE 5
EXISTING STORAGE BARN RETAINED
HOUSE

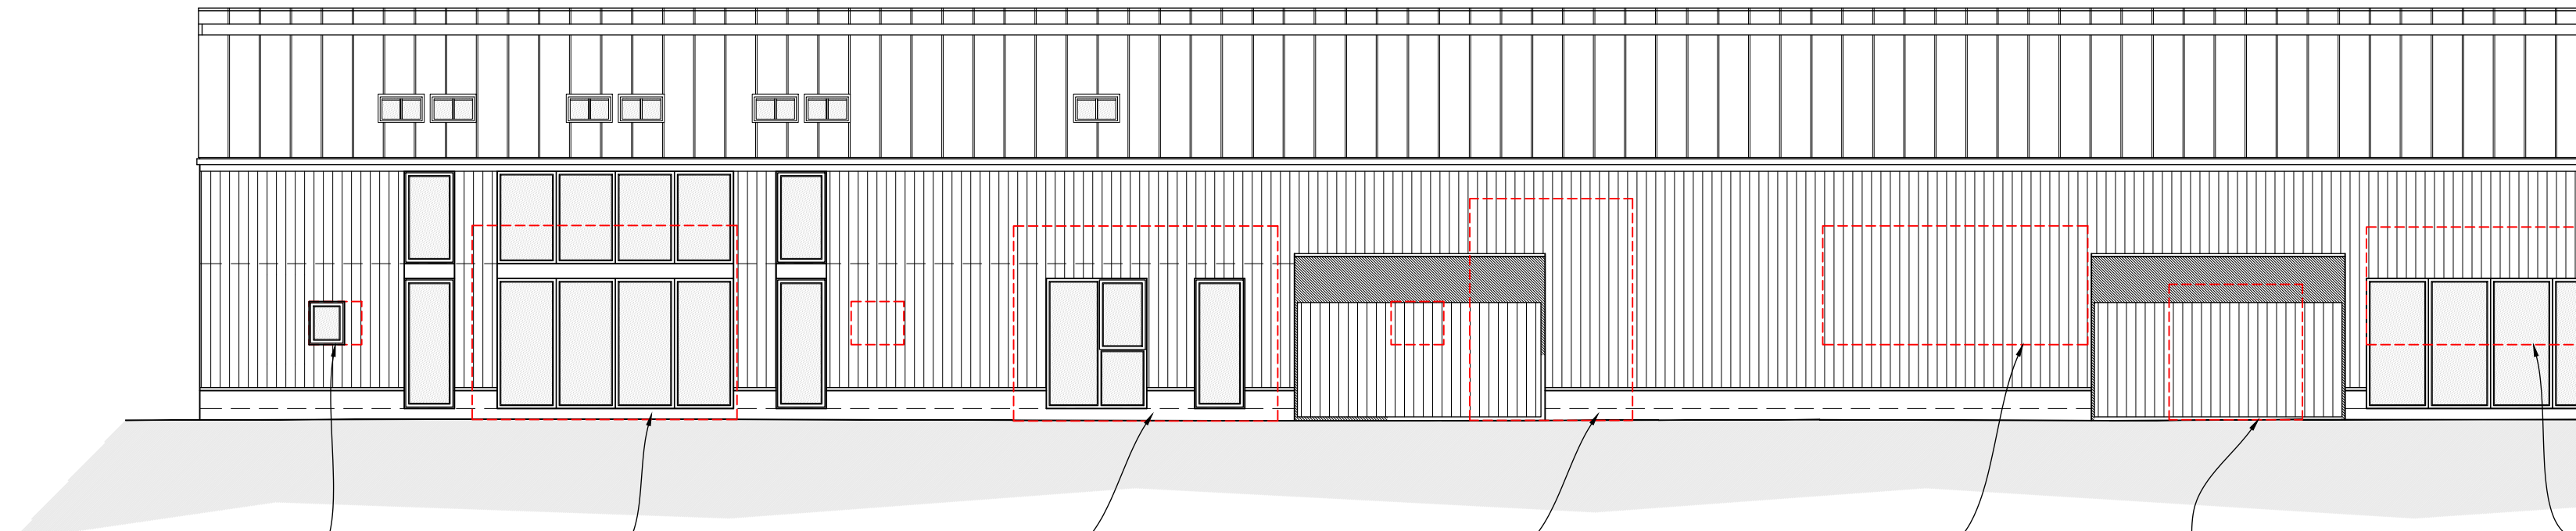

Proposed South East Facing Elevation Enlarged
Scale 1:100

- NOTES**
1. No dimensions to be scaled. IF IN DOUBT ASK.
 2. All dimensions must be checked and verified on site by the Contractor prior to the commencement of works and Hinchliffe Architecture & Design Ltd. to be notified of any discrepancies.
 3. The copyright of these drawings remains the property of Hinchliffe Architecture & Design Ltd. They must not be reproduced in any way without prior written consent from the originator (Hinchliffe Architecture & Design Ltd.)


HOUSE 4
HOUSE 3
SECTION OF BARN TO BE DEMOLISHED
HOUSE 2
HOUSE 1

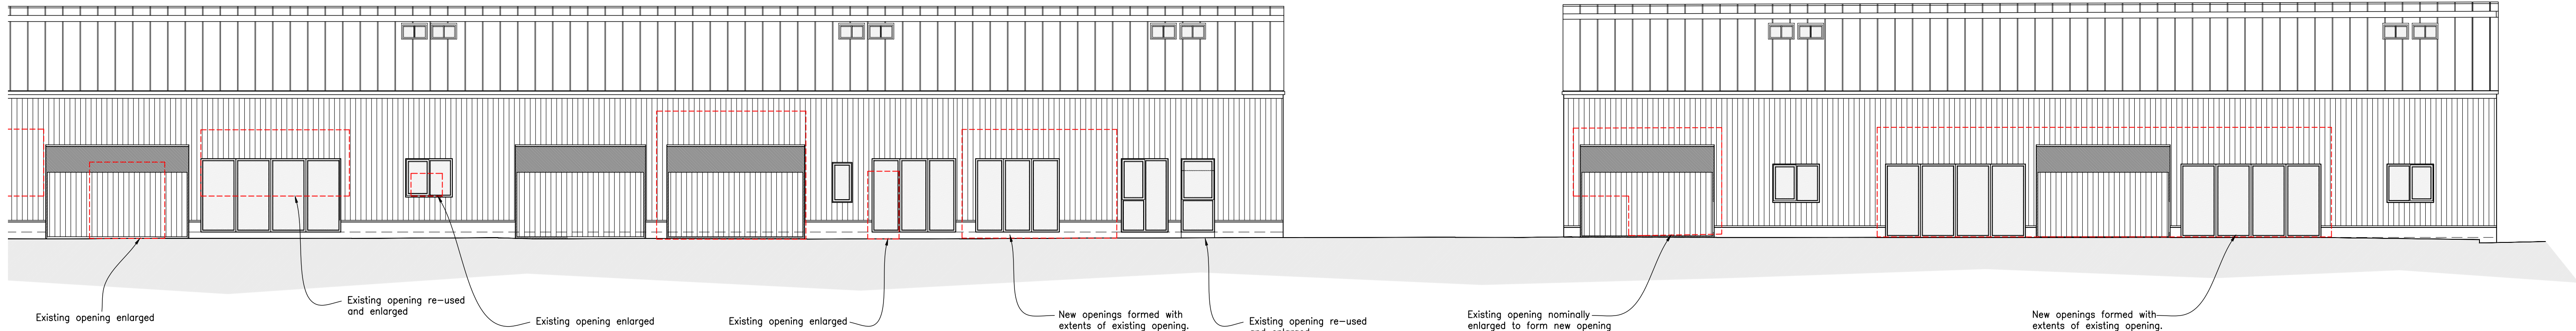

Proposed South East Facing Elevation Enlarged (Cont...)
Scale 1:100


- PROPOSED MATERIALS**
- MASONRY – COURSED STONE
– VERTICALLY SPANNING TIMBER
 - ROOF – STANDING SEAM
 - DOORS – BLACK ALUMINIUM
 - WINDOWS – BLACK ALUMINIUM
 - RAINWATER GOODS – BLACK PVCu
 - SOFFIT'S & FASCIA'S – ALUMINIUM

HOUSE 1

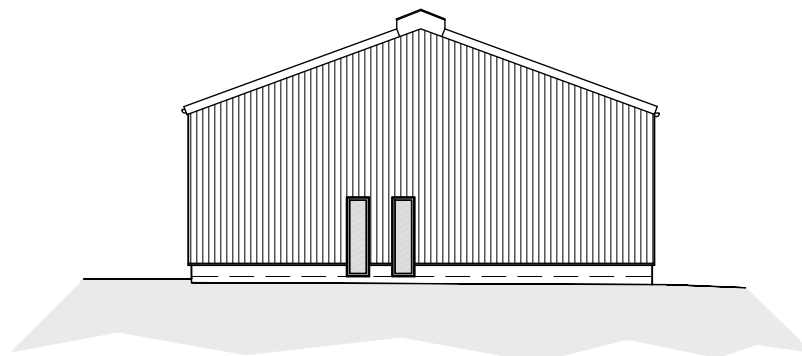


Proposed North East Facing Elevation
Scale 1:200

HOUSE 1
HOUSE 2
SECTION OF BARN TO BE DEMOLISHED

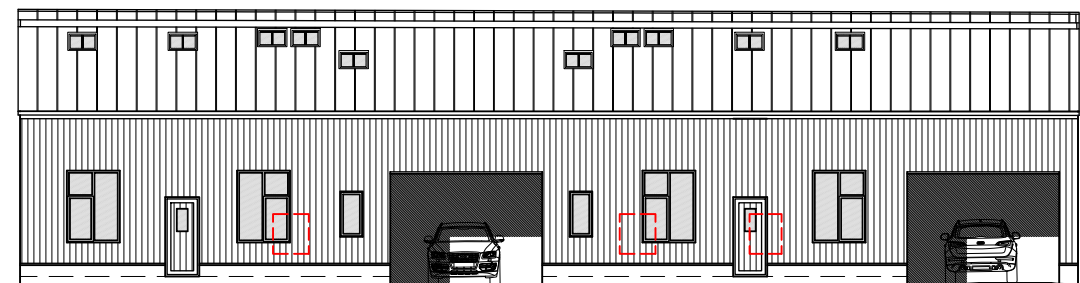


Proposed North West Facing Elevation
Scale 1:200

HOUSE 3
HOUSE 4
EXISTING STORAGE BARN RETAINED (NON LIVESTOCK)
HOUSE 5

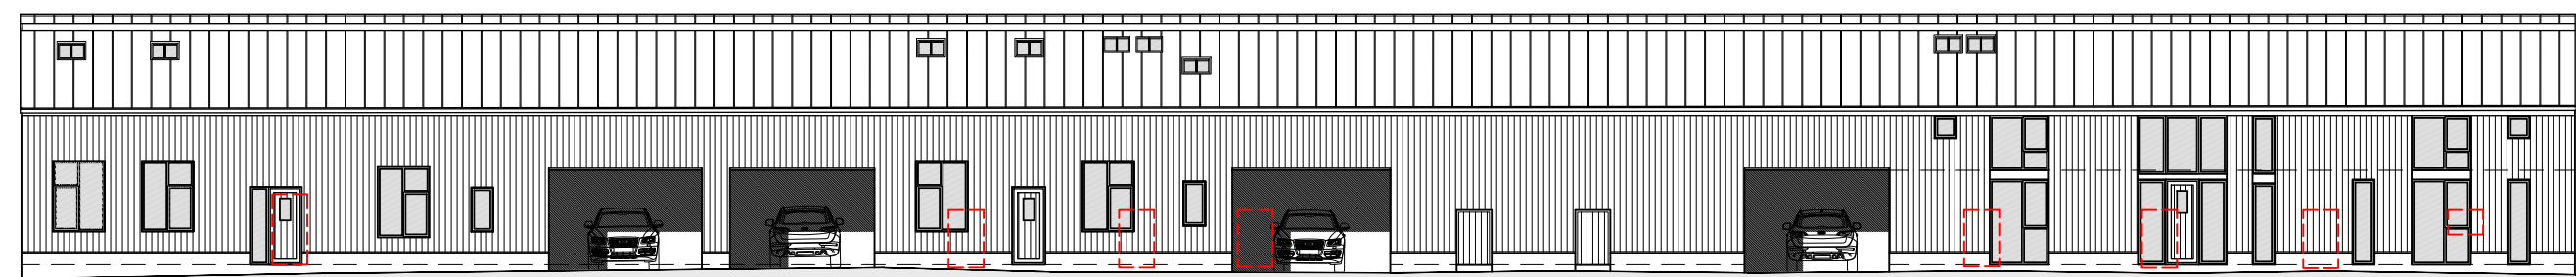


HOUSE 5

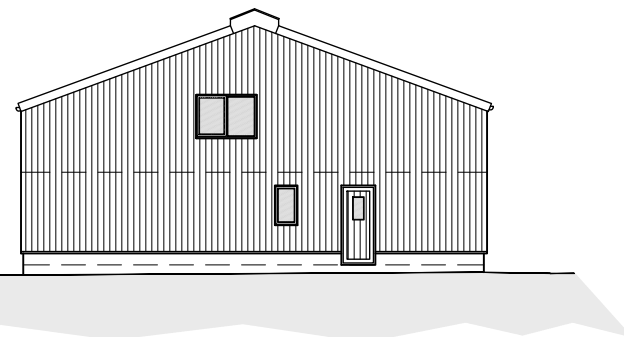

Proposed South West Facing Elevation
Scale 1:200

HOUSE 5
EXISTING STORAGE BARN RETAINED
HOUSE 4
HOUSE 3
SECTION OF BARN TO BE DEMOLISHED
HOUSE 2
HOUSE 1

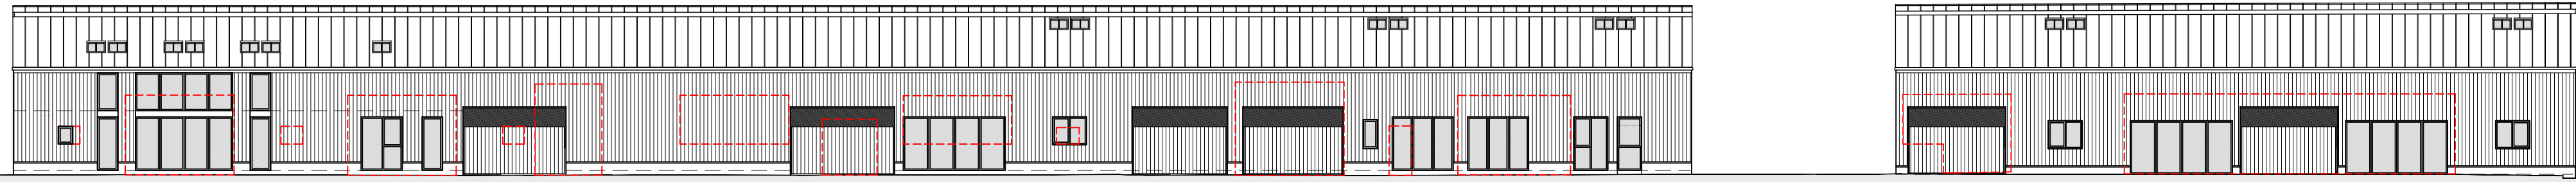

Proposed South East Facing Elevation
Scale 1:200

10 0 10 20 50 100mm NATURAL SCALE

D	10/25	OPENINGS AMENDED
C	11/25	PRIOR APPROVAL SUBMISSION
B	21/12	CLIENT AMENDMENTS
A	15/02	FIRST ISSUE TO PLANNING CONSULTANT
Rev.	Date	Description

Status
PLANNING



Client
MR J. FRENCH

Project
HILL TOP FARM
EASTFIELD LANE
THURGOLAND
SHEFFIELD
S35 7AY

Drawing Title
PROPOSED ELEVATIONS
(SHEET 2 OF 2)

Scale (at A1)
1:1250
Date
JUNE' 2024

Drg. no.
240-24-PL04
Rev.
D