


Billingley View, Bolton on Dearne

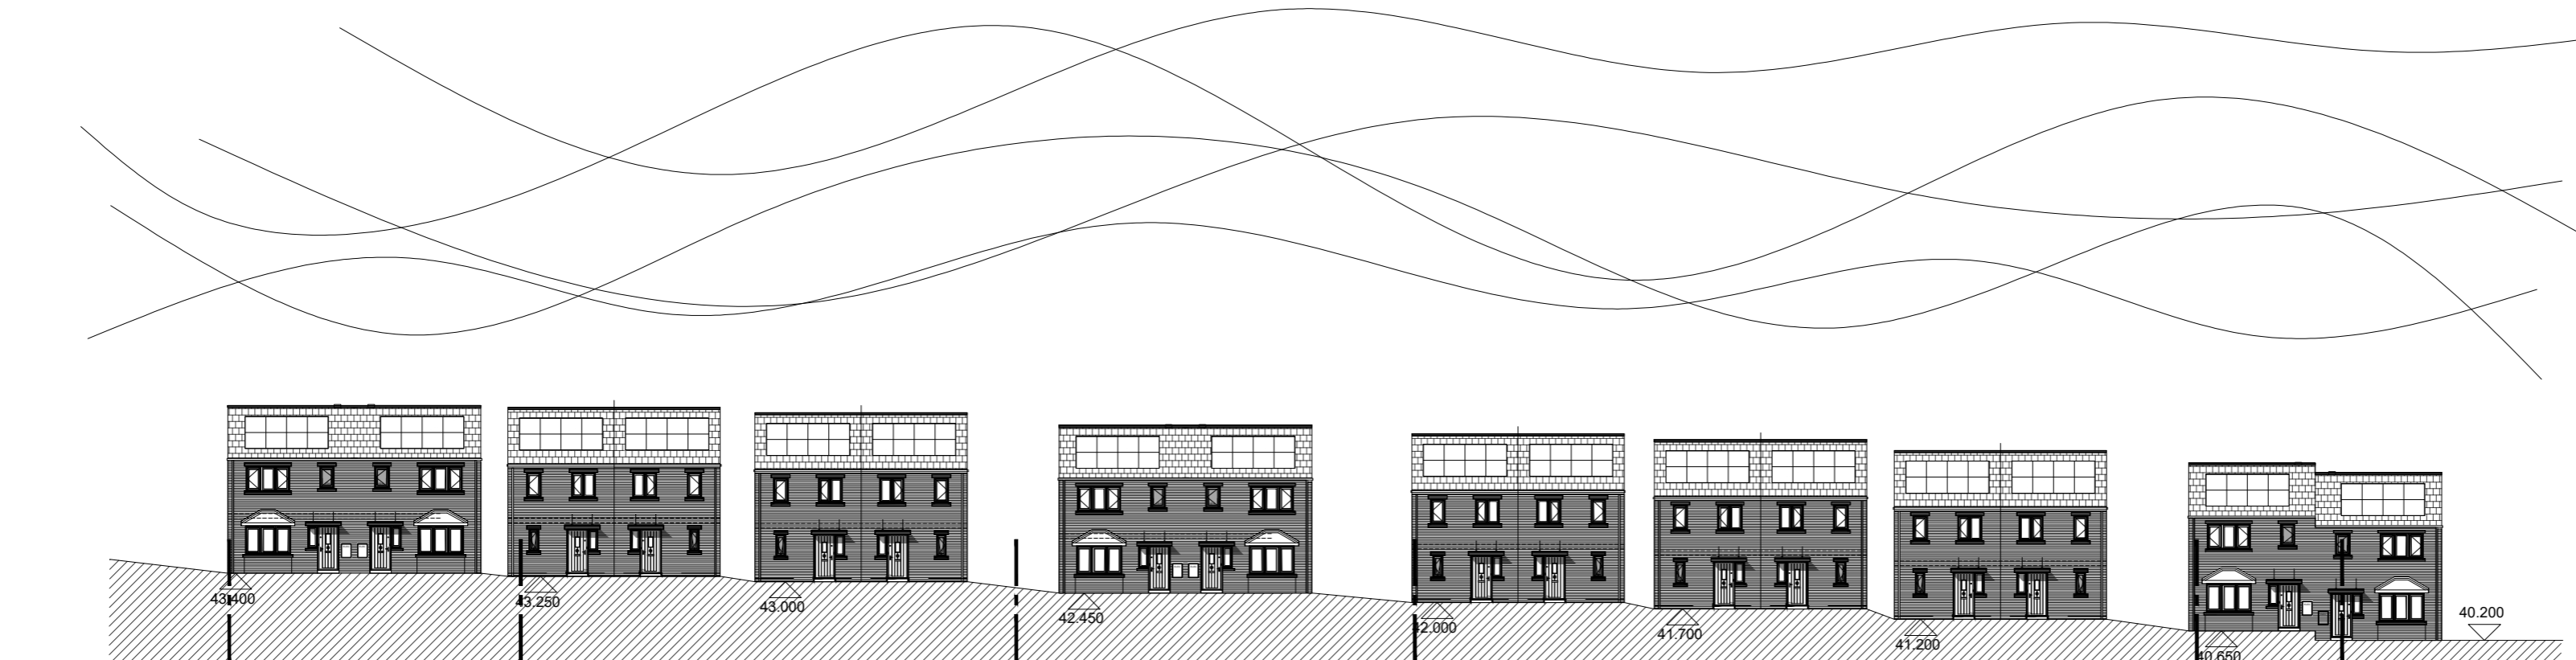

Location of retaining walls
See Adept drawing
00.19303-ACE-ZZ-XX-DR-S-0200
and
00.19303-ACE-ZZ-XX-DR-S-0700-

Street Scene Elevation




Street View 1



Street View 2

NOTES:
This drawing is produced for use in this project only and may not be used for any other purpose. NPS Property Consultants Ltd accept no liability for the use of this drawing other than the purpose for which it was intended in connection with this project as recorded on the title block fields 'Purpose for Issue' and 'File Status Code'.
This drawing may not be reproduced in any form without prior written agreement.
Do not scale from the drawing, use written dimensions only.

KEY

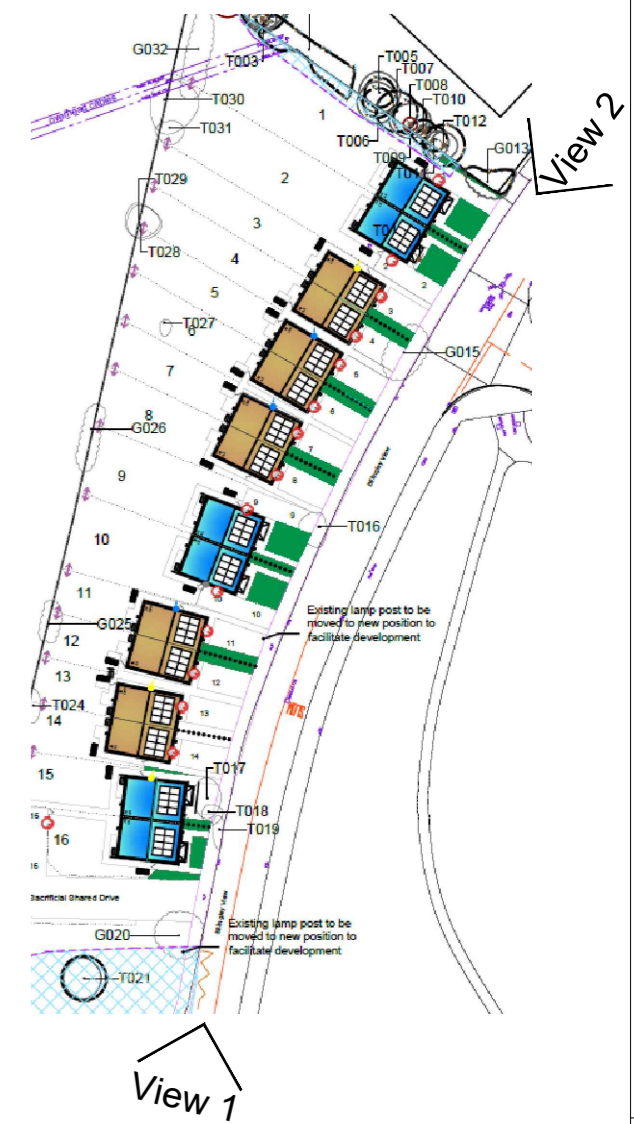

P4	Levels and arrangement updated	17/02/2020
P3	Levels and arrangement updated	17/02/2020
P2	Tender Issue	17/01/2020
P1	Planning Issue	20/12/2019

SCALE BAR

PURPOSE OF ISSUE

FILE STATUS CODE

© COPYRIGHT NPS GROUP **A2**

Ordnance Survey mapping reproduced by permission of a Controller of HM Stationery Office Crown Copyright. Ordnance Survey License No. 10002294

nps group

NPS Barnsley Ltd
Gateway Plaza
Sackville Street, Barnsley
South Yorkshire, S70 2SB
TEL: 01228 773651 WEB: www.nps.co.uk
EMAIL: barnsley@nps.co.uk

CLIENT
BMC HOUSING GROWTH TEAM

PROJECT
**Billingley View
Bolton on Dearne
Housing Development**

TITLE
Indicative Street Scene

SCALES	DATE	DRAWN	CHECKED
NTS	25/03/19	IKC	ICP

FILE / DRAWING NAME	ZONE	LEVEL	TYPE	ROLE	UNIQUE NR	REV CODE
19-1-1080	NPS00	PL	A	005	P4	