
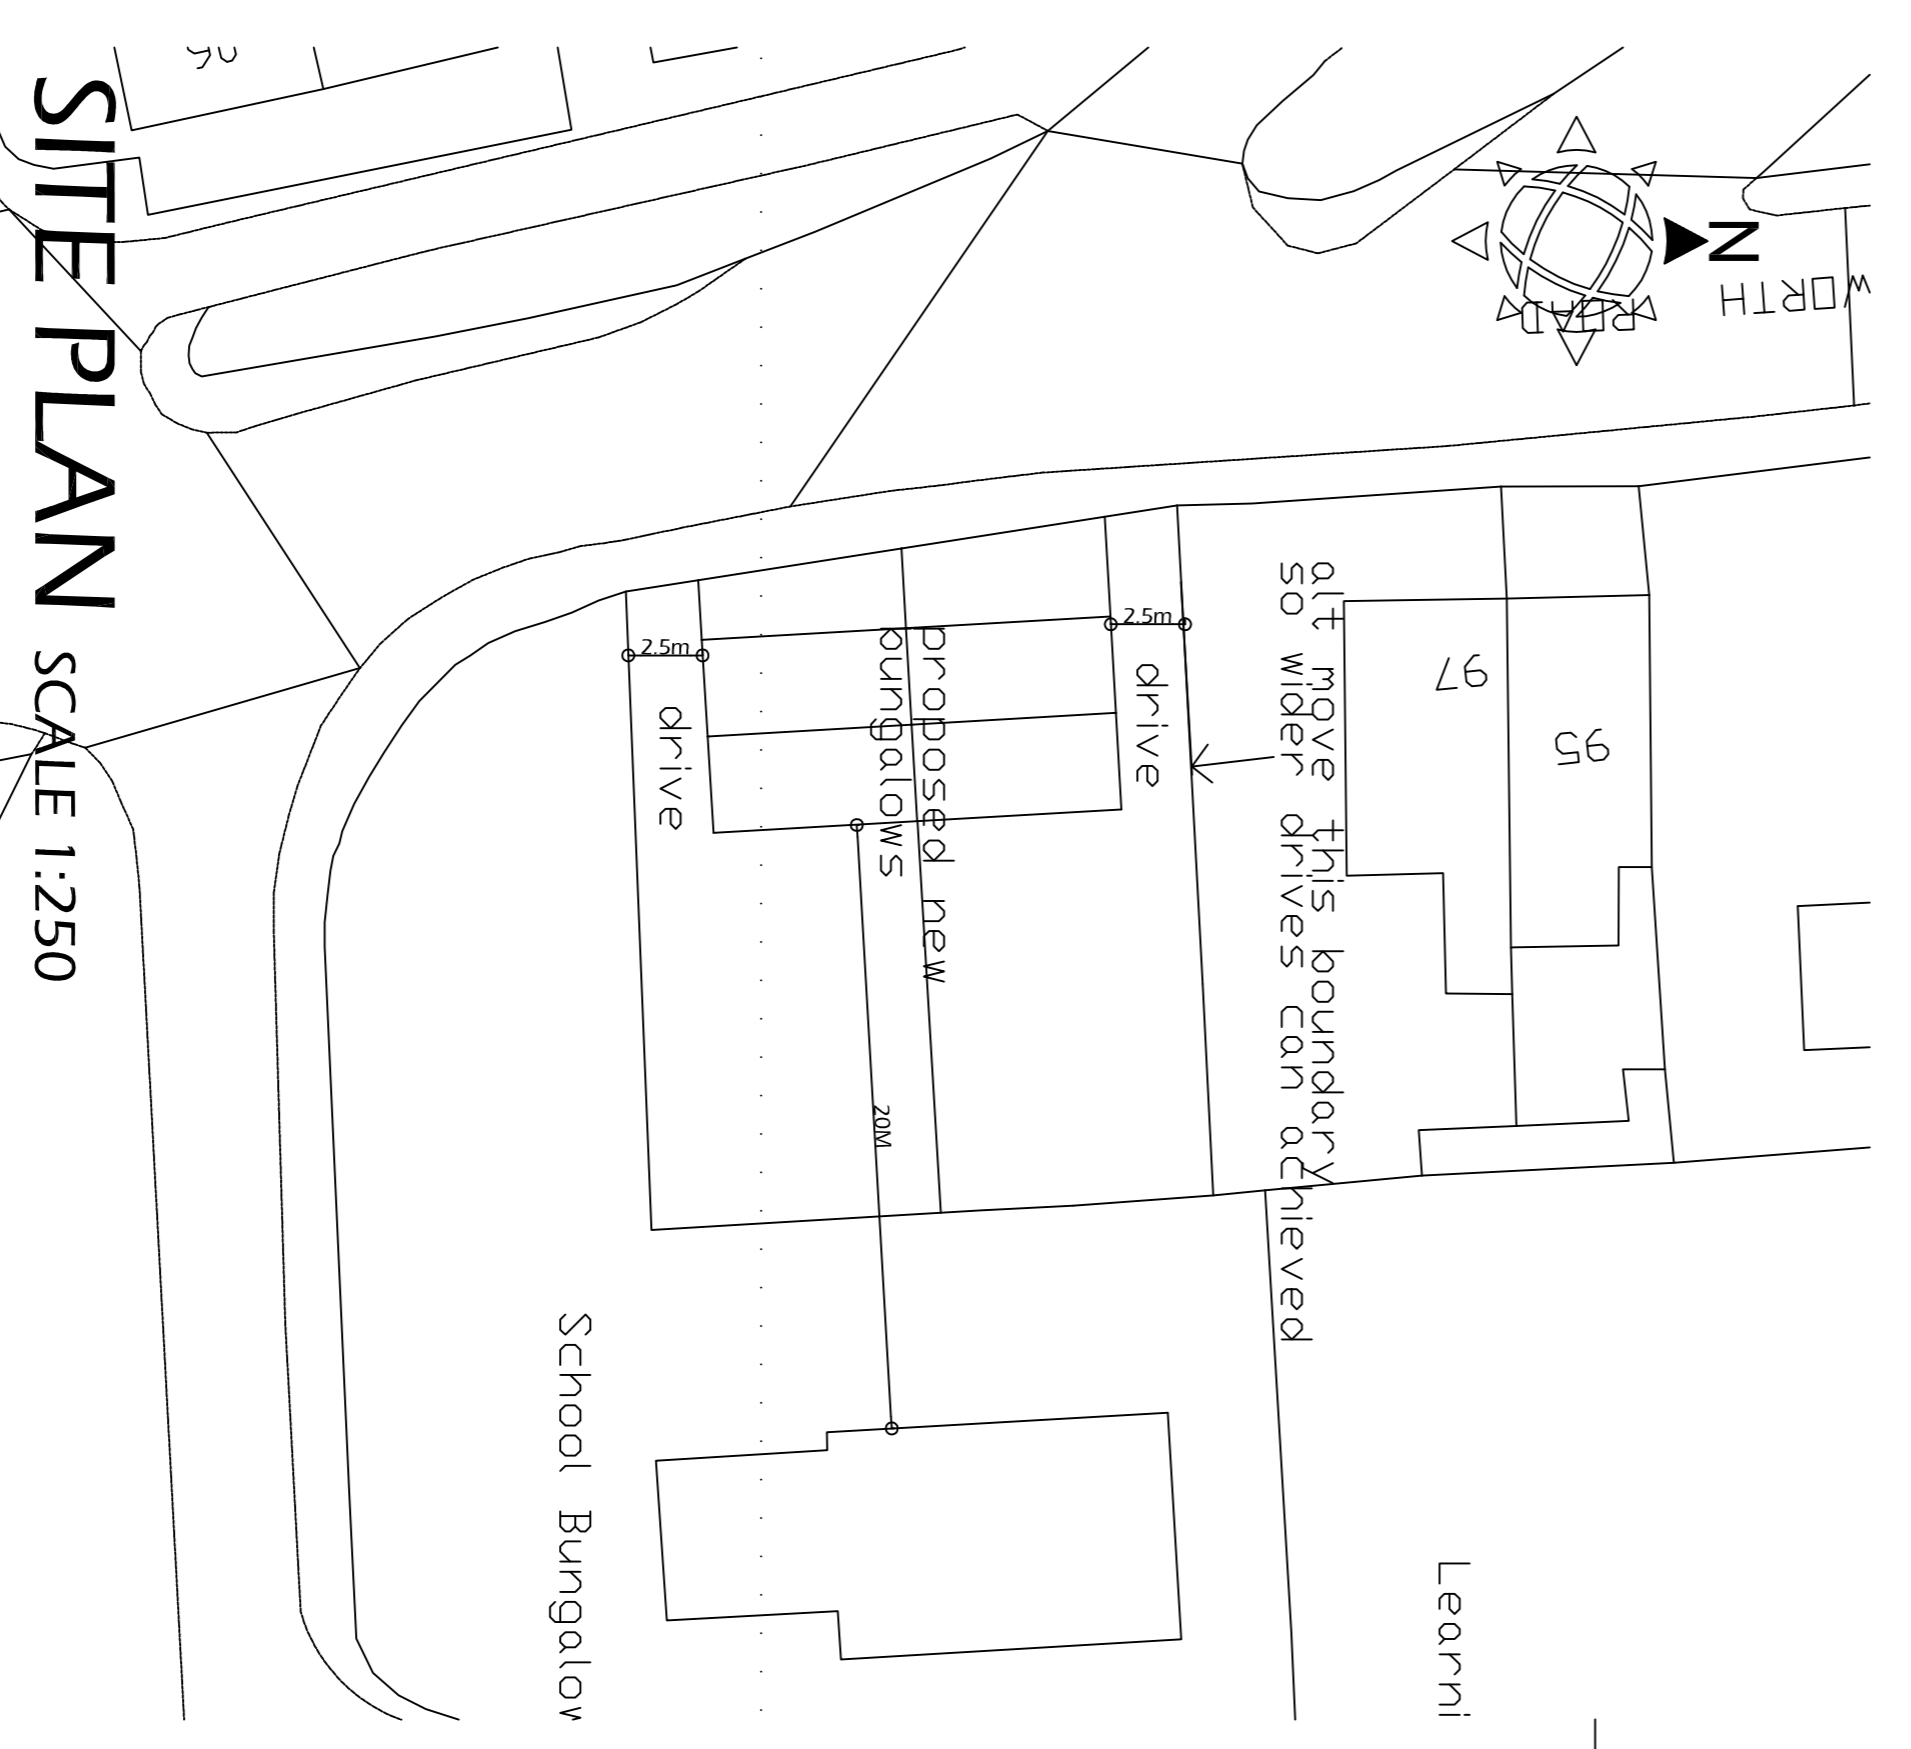
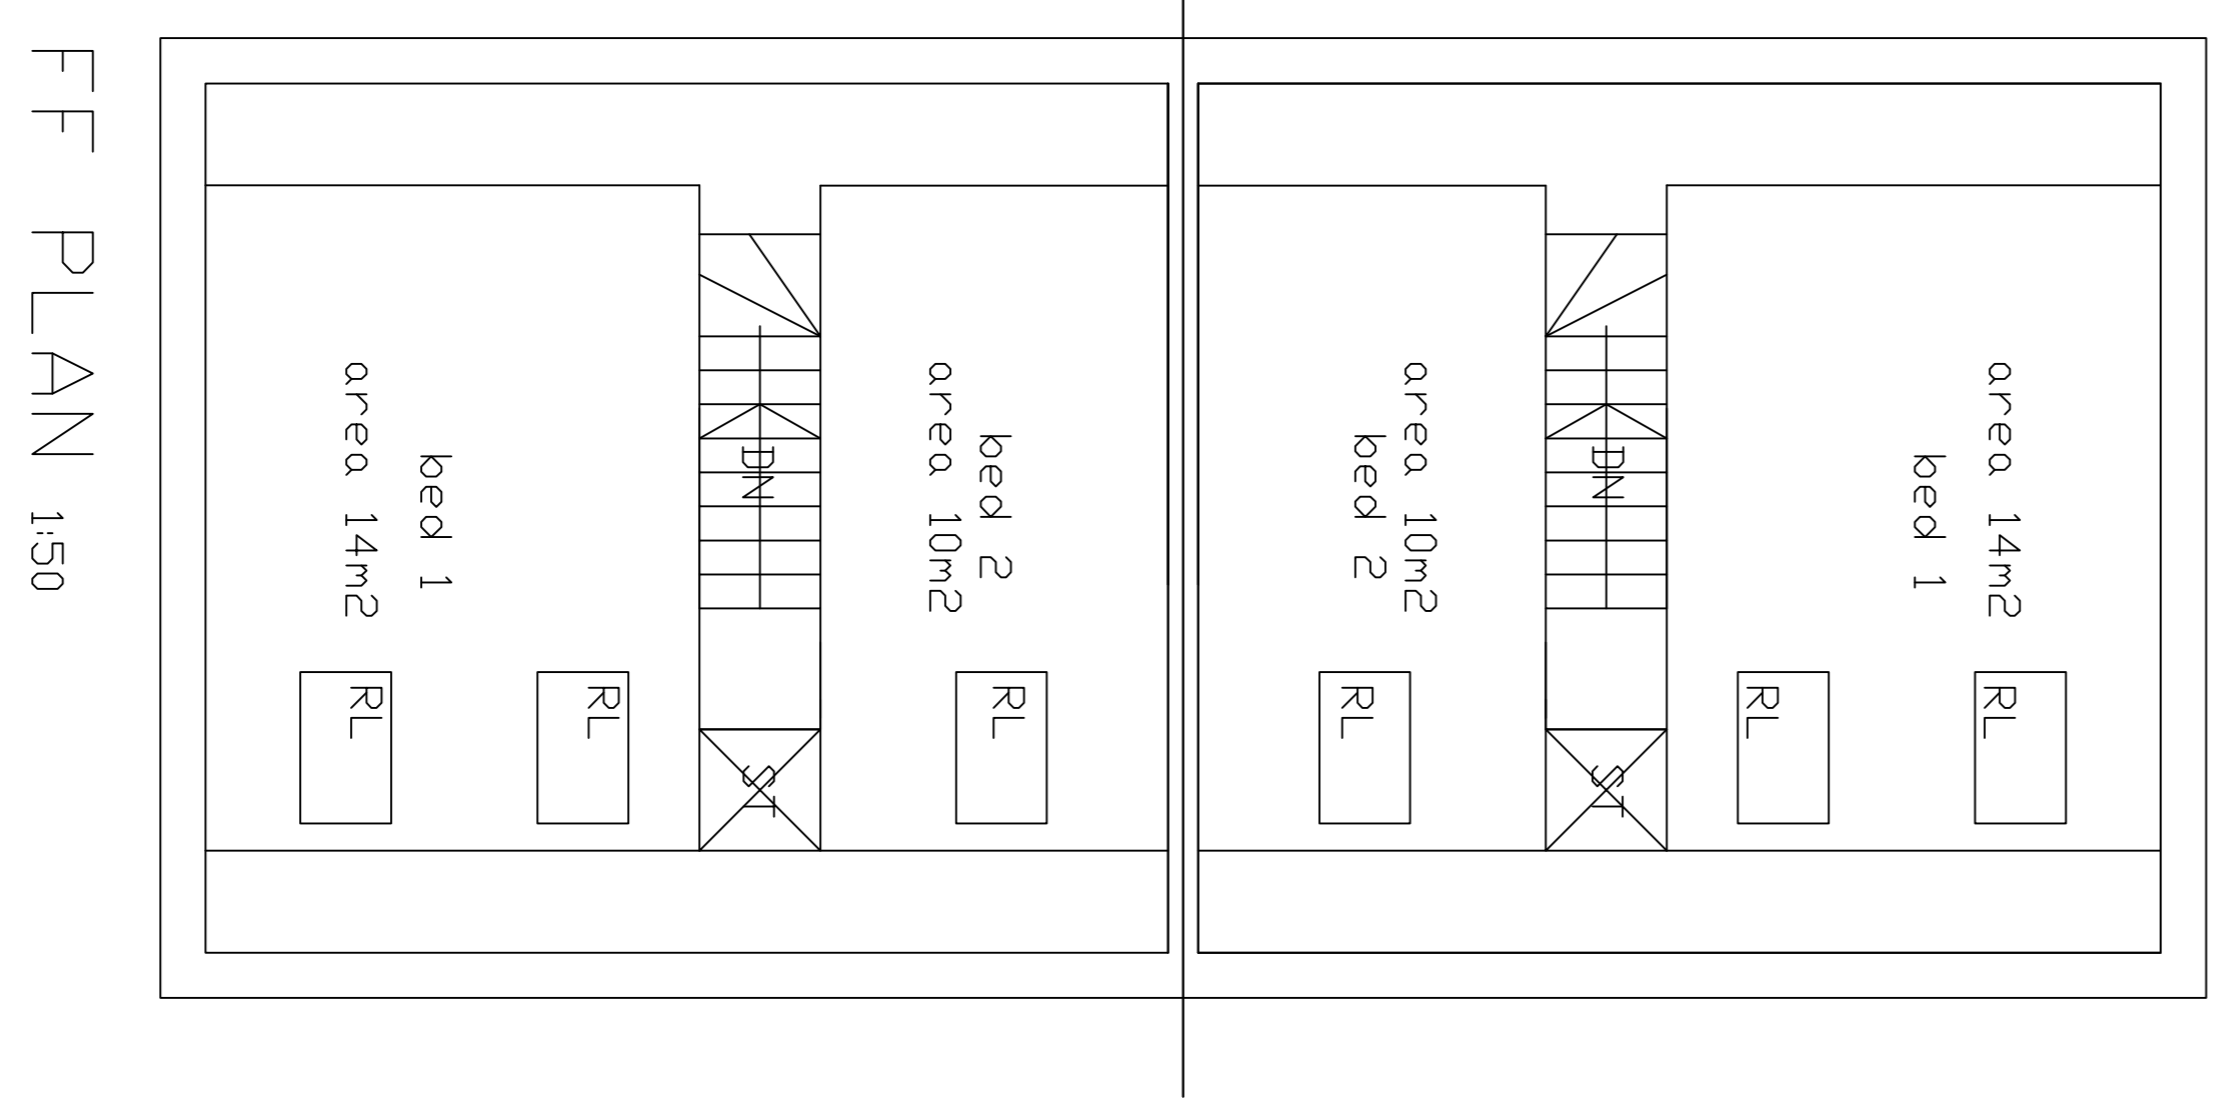


# BUNGALOW SCHEME

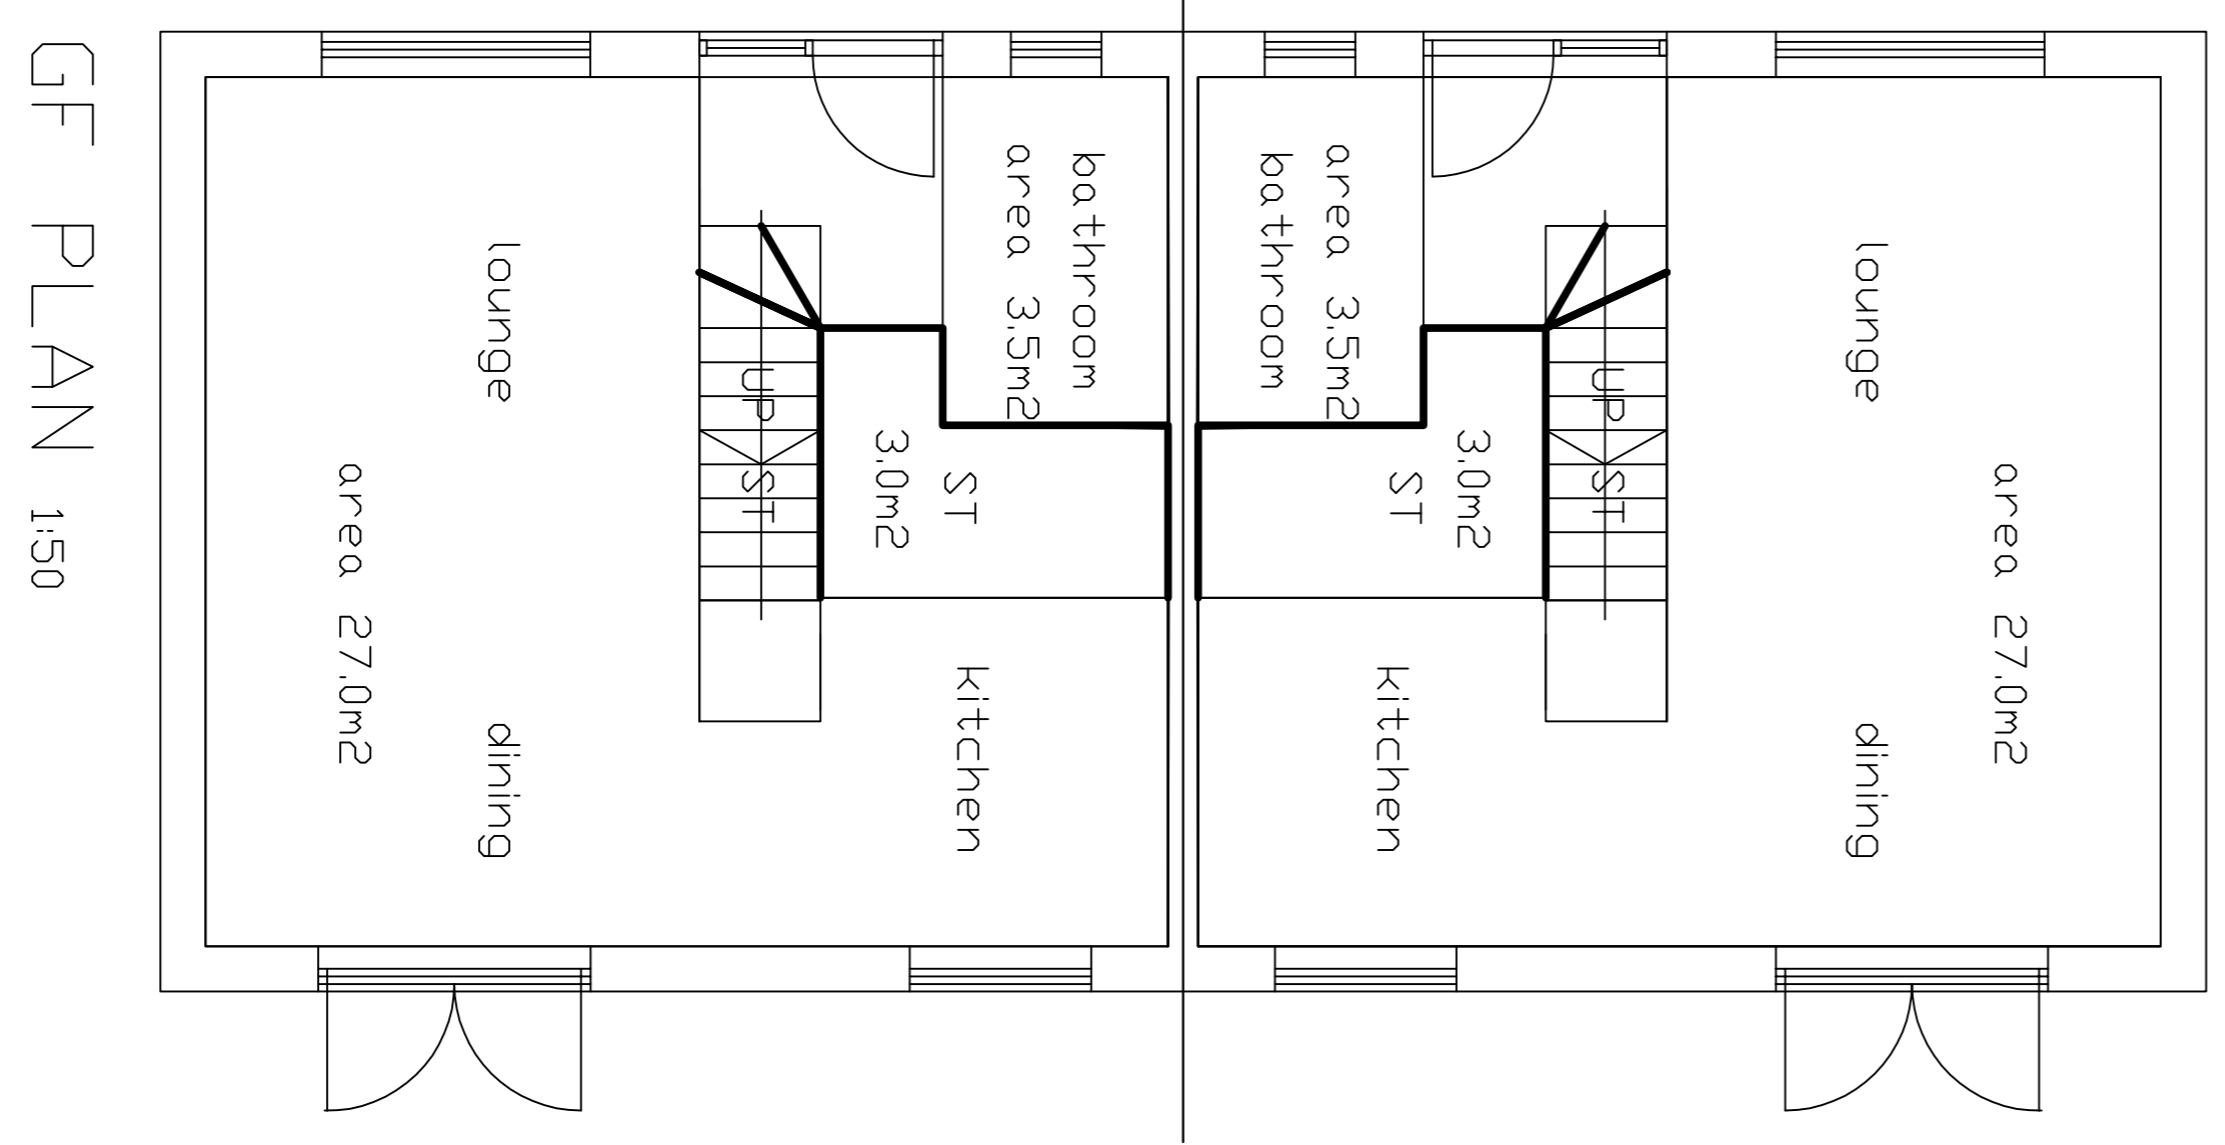

1. THE DRAWING AND THE COMPONENTS AND PARTS THEREIN ARE THE PROPERTY OF NYP ARCHITECTURAL SERVICES AND SHALL BE REGISTERED IN ENGLAND AND WALES IN ACCORDANCE WITH THE REGISTERED DESIGN RIGHT ACT 2008 AND MAY BE USED OR REPRODUCED ONLY UNDER CONTRACT.  
 2. CONTRACTORS AND SUB-CONTRACTORS MUST CHECK AND LABEL ALL DIMENSIONS BEFORE PROCEEDING WITH WORK OR COMMENCING WORK ON SITE.  
 3. CONTRACTORS ARE RESPONSIBLE FOR INFORMING THE DESIGNER OF ANY DISCREPANCY, DISCREPANCY OR OMISSION BEFORE THE START OF WORK AND THE STANDARD FORM OF CONTRACT IN RESPECT OF THE WORK.  
 4. ANY DIMENSIONS ONLY ARE TO BE USED FROM THIS DRAWING IF ANY DIMENSION FOR CONSTRUCTION.

Notes:

Revisions:	Date	Suffix	Description

**NYP ARCHITECTURAL SERVICES**  
 The Grove, High Street, Ossett, Barnsley, S75 3HG. Tel: 01728 20898. E-mail: sales@nyp.co.uk / info@nyp.co.uk

Project: **LAND AT WENTWORTH ROAD BLACKER HILL**

Drawing Title: **PROPOSED BUNGALOWS**

Client: **MR R UTTERLY**

Date: **JUNE 2016**

Ref: **02/77**

Scale: **A1**

Dwg. No.: **SK01**

Rev: