
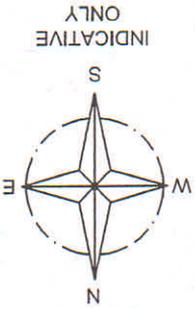


Barnsley Metropolitan Bo  
 BUILDING REGU  
 15 FEB 20  
 APPROV  
 PLAN No. 12/2

LOCATION PLAN  
 SCALE 1:1250 AT A3

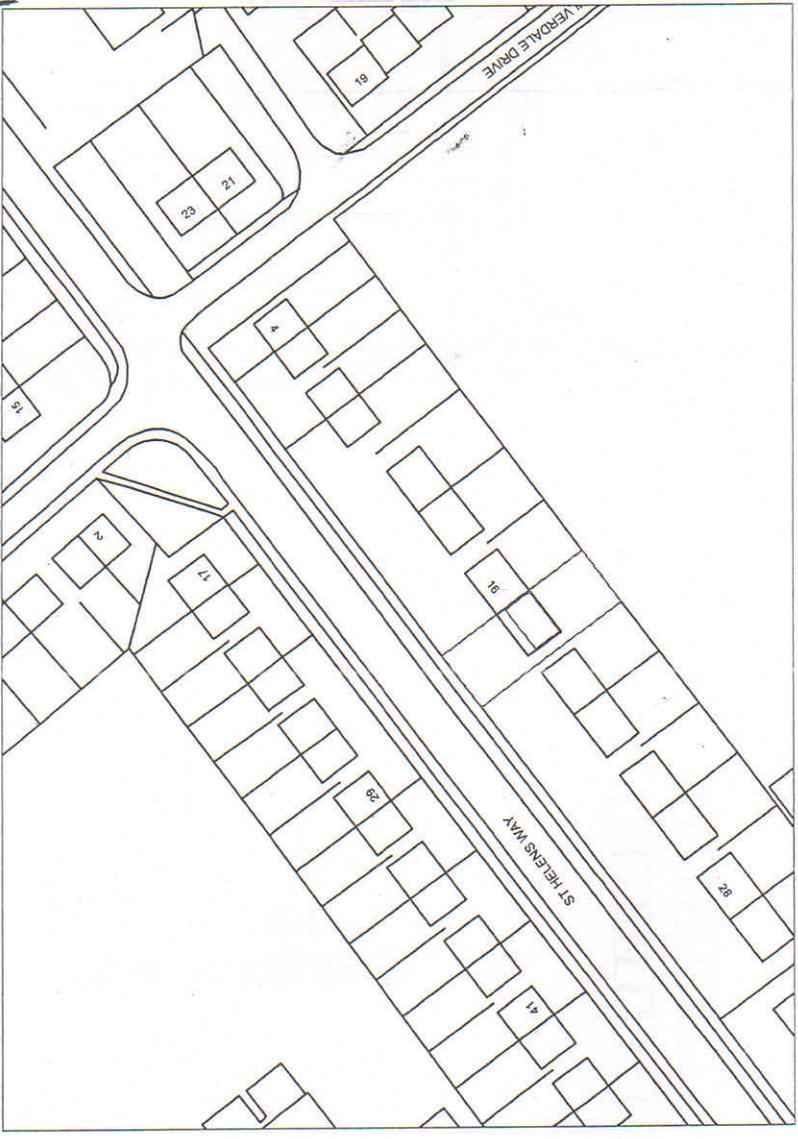

INDICATIVE  
 ONLY

Drawing No.	MDC001 -001
Rev No.	