


Rev	Notes	Date

Garry Greetham Associates
 Residential Design Consultant
 Westwood House
 18 Carr Lane
 Tankersley
 Barnsley S75 3BE
 Tel(01226)746573

Project Various Extensions
Client Mrs. Joanne Whittham
Title Elevations as Existing
Address 17 Coronation Drive, Birdwell,
 Barnsley, S70 5RJ

Drawn by g99
Scale 1:100 **Date** Nov 20
Drawing No 943-02 **Rev**

Member of the Chartered Institute
 of Architectural Technologists

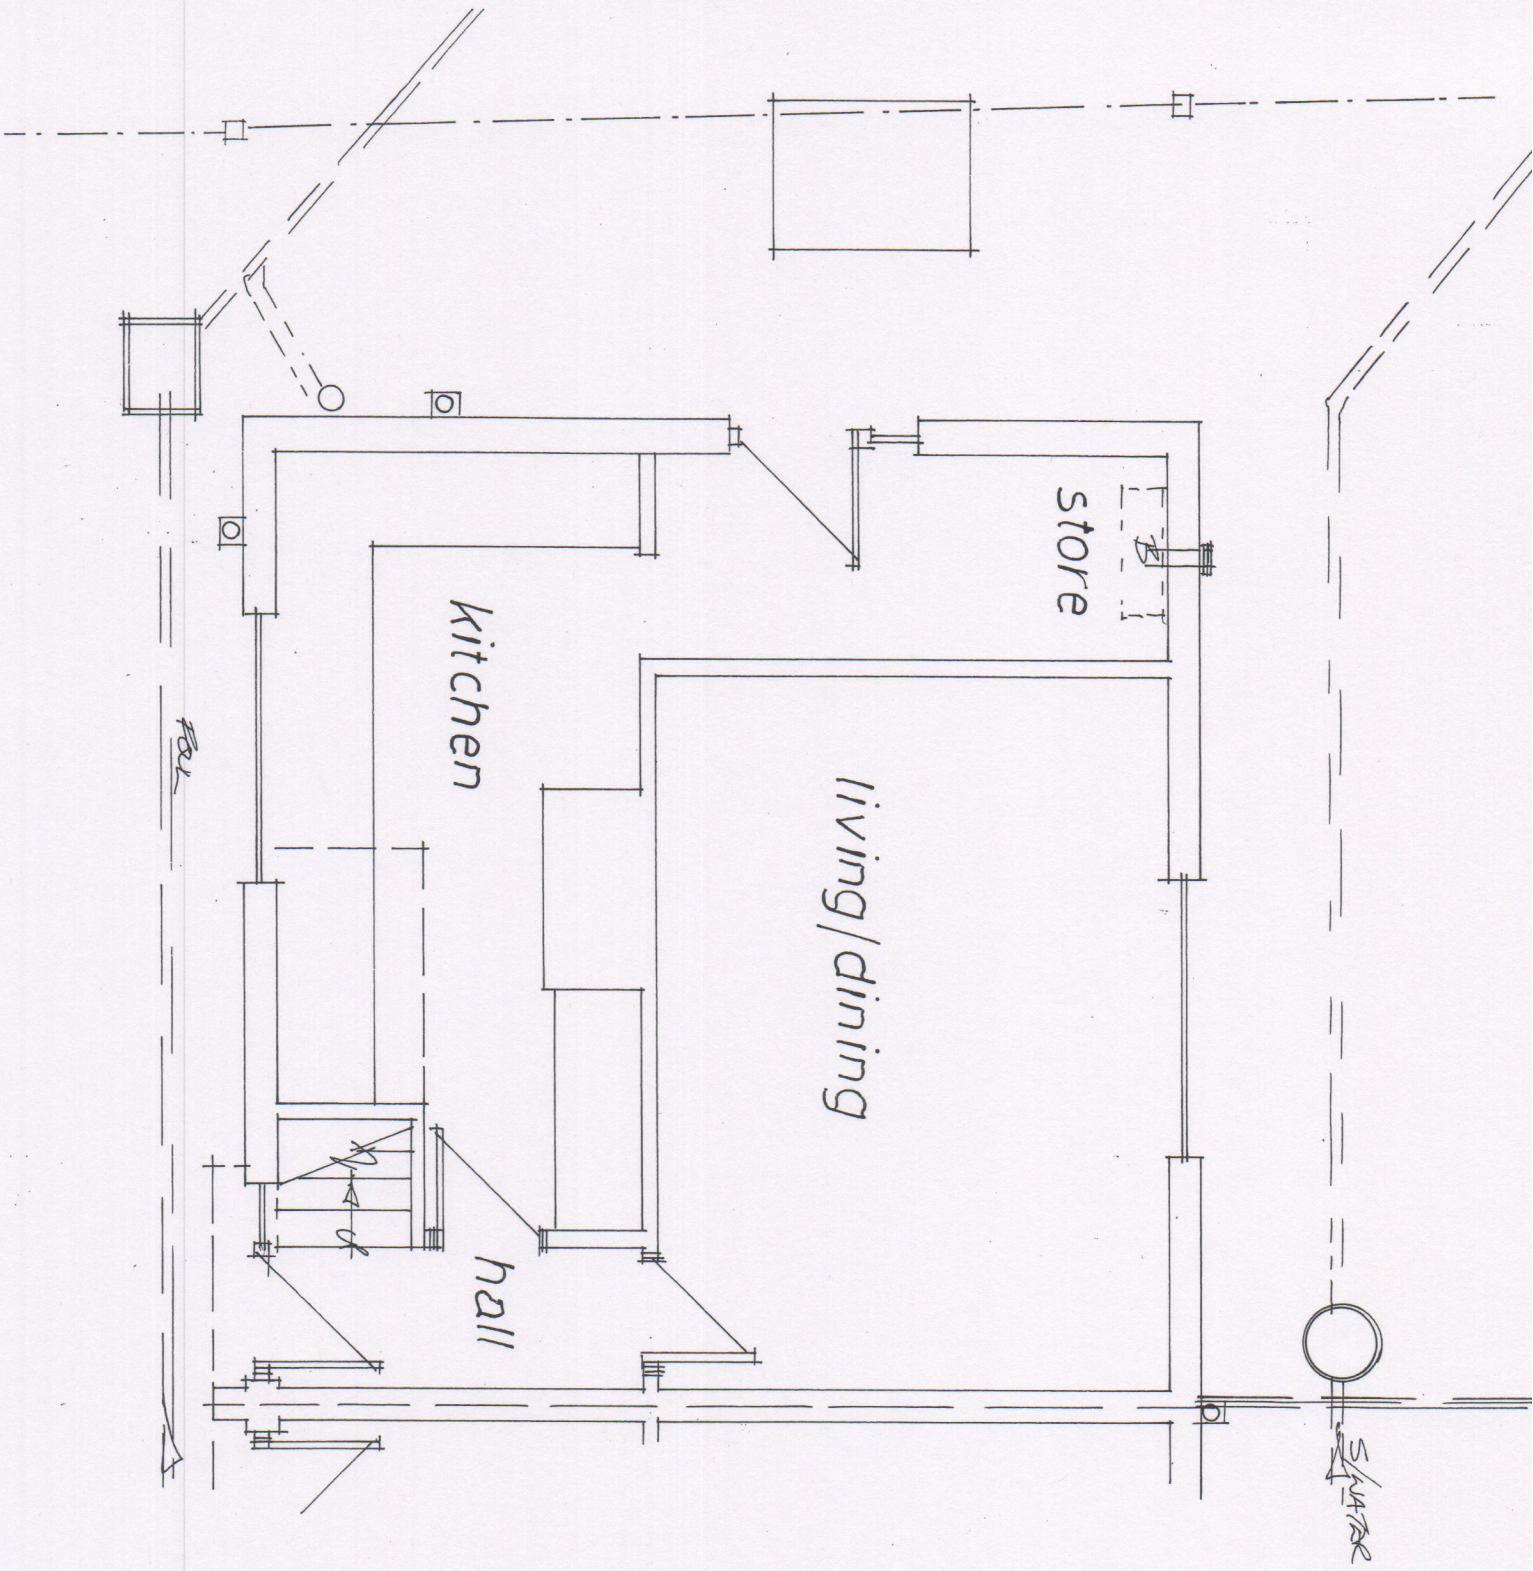

Rev	Notes	Date

Garry Greetham Associates
 Residential Design Consultant
 Westwood House
 18 Carr Lane
 Tankersley
 Barnsley S75 3BE
 Tel(01226)746573

PROJECT Various Extensions
CLIENT Mrs. Joanne Whitham
TITLE G F Layout as Existing
ADDRESS
 17 Coronation Drive, Birdwell,
 Barnsley, S70 5RJ
DRAWN BY 999
SCALE 1:50 **DATE** Nov 20
DRAWING No 943-03 **REV**
 Member of the Chartered Institute
 of Architectural Technologists