

1040N
980E

980E

1000E

1040N
1040E

1000N

1000N

980E
980E


980E

1000E


1040E
980E

Datum 50.000m

Datum 50.000m

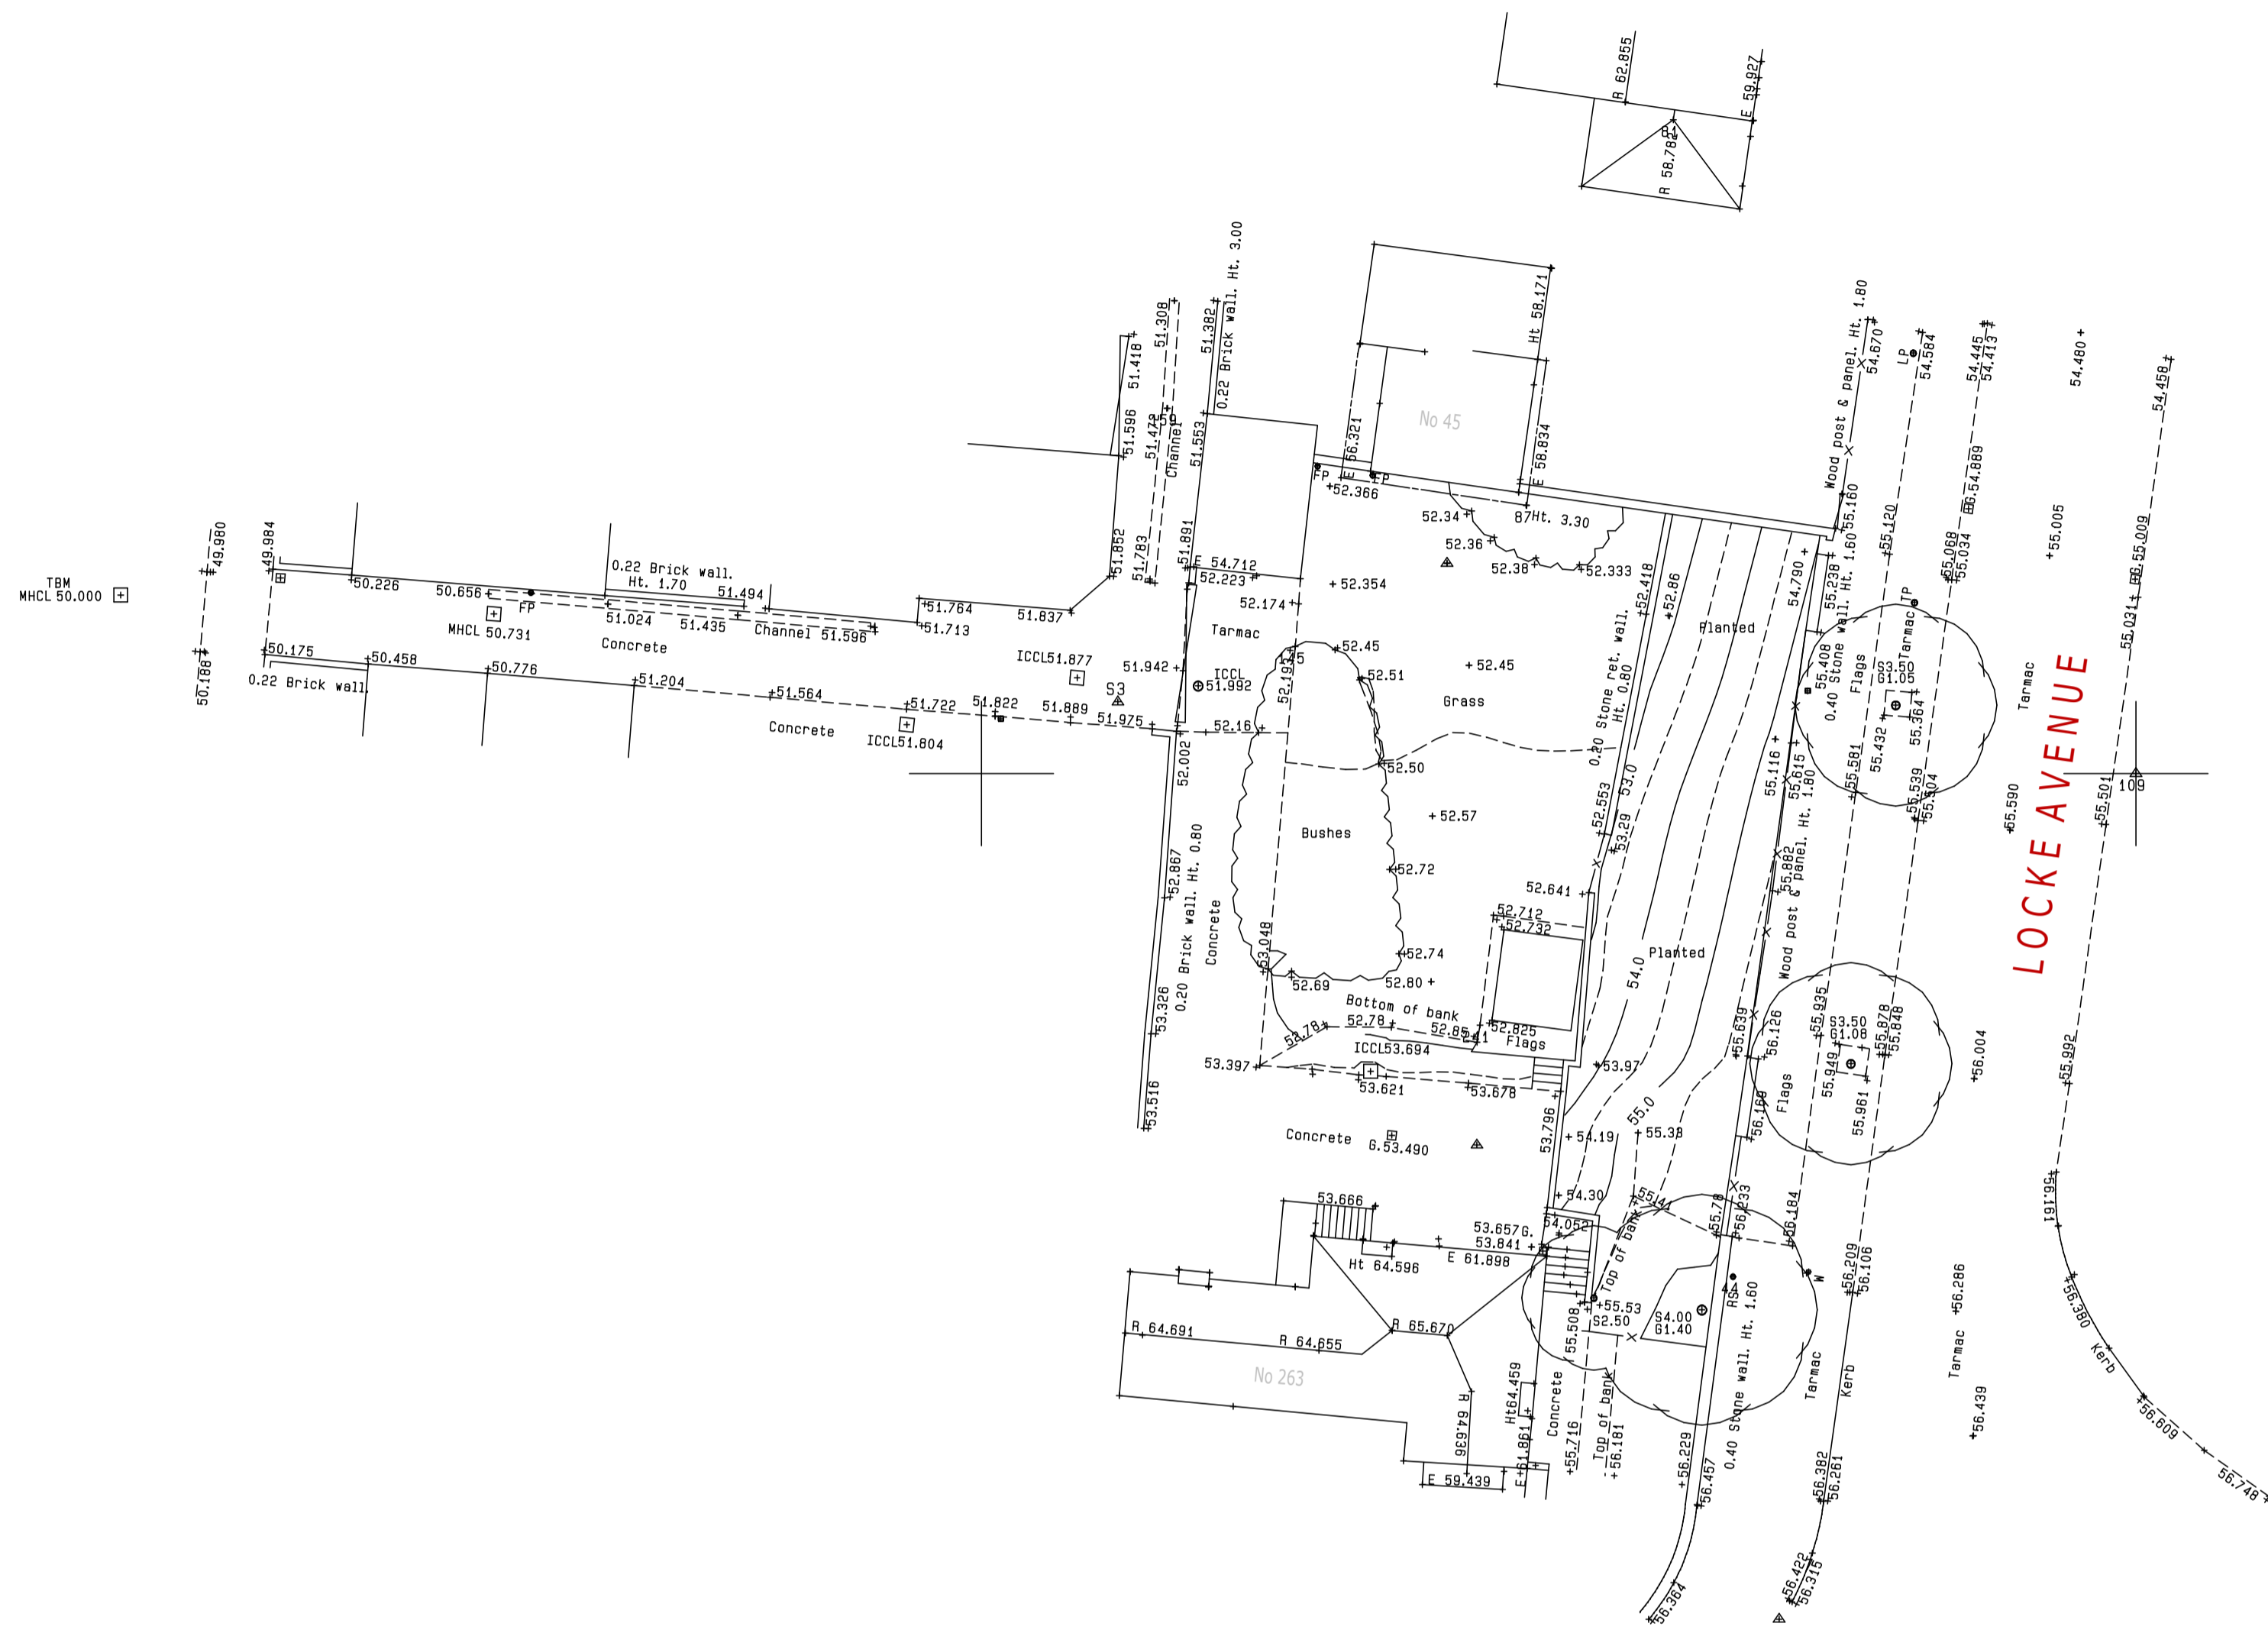

Station	Easting	Northing	Level
S1	1000.000	1000.000	55.434
S2	987.638	970.716	56.326
S3	964.730	1002.484	51.934
S4	976.131	1007.283	52.313
S5	977.168	987.134	53.688

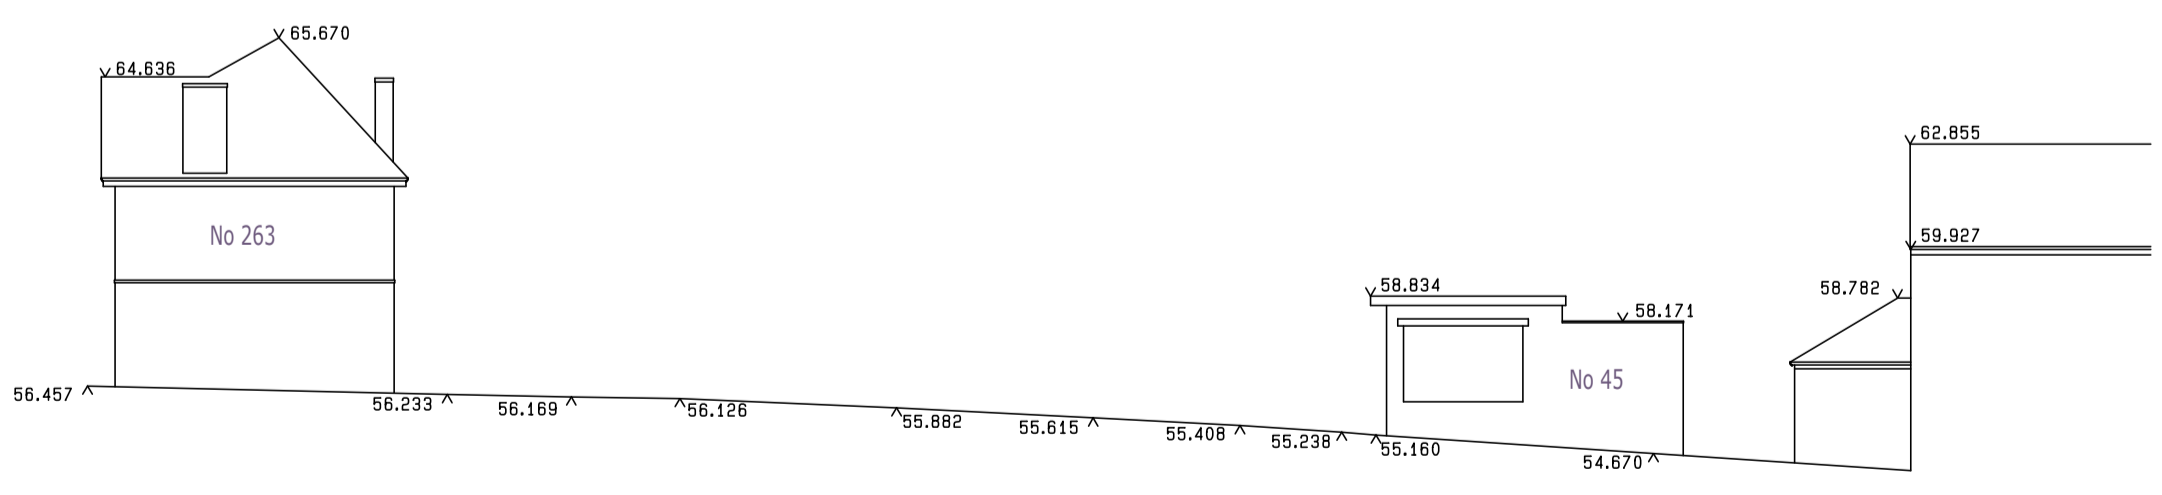

Survey Job No.S1213	Scale 1/200	Datum	Sheet 1 of 1	Sheet Diagram	<p style="text-align: center;">SITE SURVEY</p> <p style="text-align: center;">LAND AT LOCKE AVENUE BARNSELY</p>	<p>LEGEND</p> <ul style="list-style-type: none"> Manhole shown thus Inspection Cover Gully Lampost Telegraph Pole Electricity Pole Road Signs Traffic Light British Telecom Cable Television Fire Hydrant Safety Valve Stopcock Water Stopcock Gas Stopcock Unknown Service 	<p>Spot Level +123.582</p> <p>Kerb Line</p> <p>Change in Surface</p> <p>Fence Line</p> <p>Hedge Line</p> <p>Contours in interval 10.00</p> <p>Contours in 0.5m interval</p> <p>Tree Spread 85.00</p> <p>Birth 81.30</p> <p>Cover Level CL 112.335</p> <p>Invert Level IL 111.733</p> <p>Survey Station</p>	<p>Floor Level FL 10.907</p> <p>Height floor to structural soffits 2.87</p> <p>Height floor to false ceiling FC 2.22</p> <p>Height floor to sill S 0.87</p> <p>Height of window W 1.23</p> <p>Height of Door D 1.98</p> <p>Height floor to underside of Beam US 3.61</p> <p>Vent V</p> <p>Flue Pipe FP</p> <p>Sky Light SL</p> <p>Water Closet WC</p> <p>Sink S</p> <p>Bored Column BC</p> <p>Shop fitting or cladding</p>	<p>No 1 Tankersley Lane, Hoyland Common, Barnsley South Yorkshire, S74 0DR Tel - 07446393774 Email - nick@turnbullsurveying.co.uk www.turnbullsurveying.co.uk</p>
S1213	Date of Survey October 2017	GRID- Local Grid Station S1 Easting 1000.000m Northing 1000.000m	Surveyed by NT Drawn by NT						