




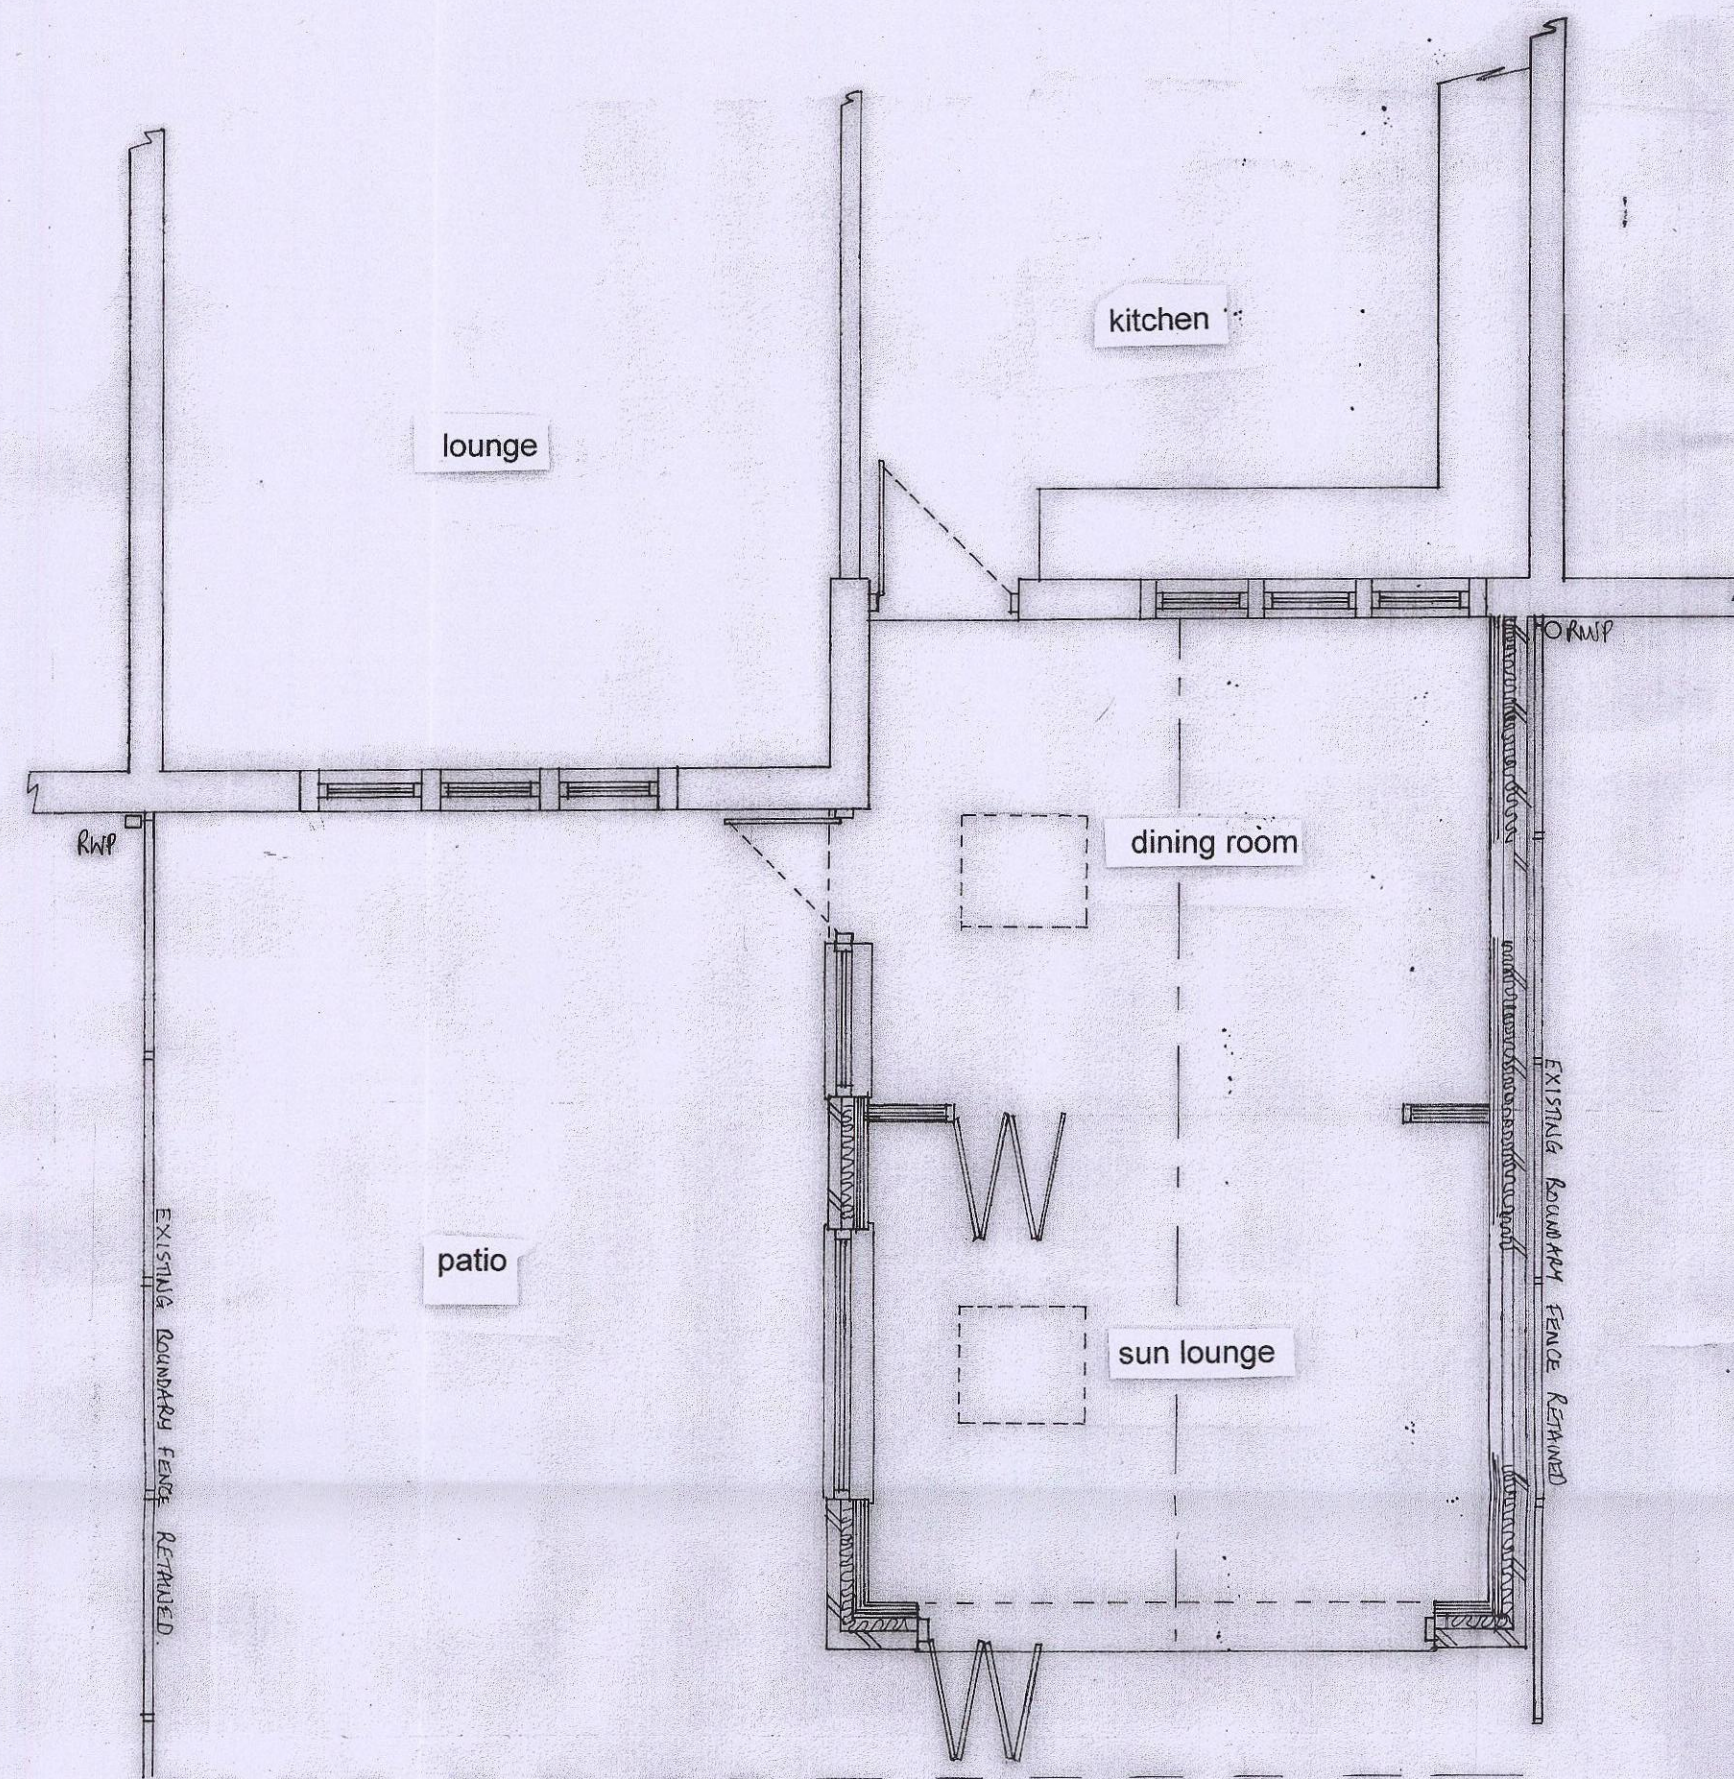


Proposed Ground Floor Plan - 1:50


Eaves Detail

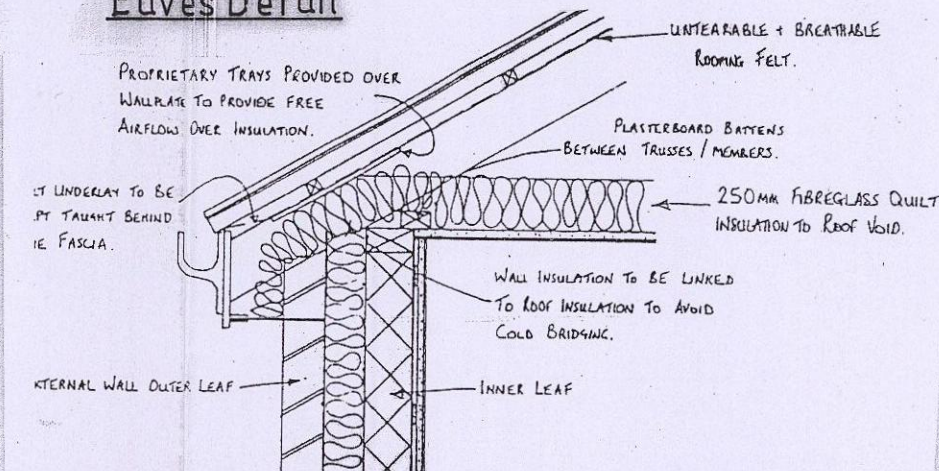

Solid Ground Construction

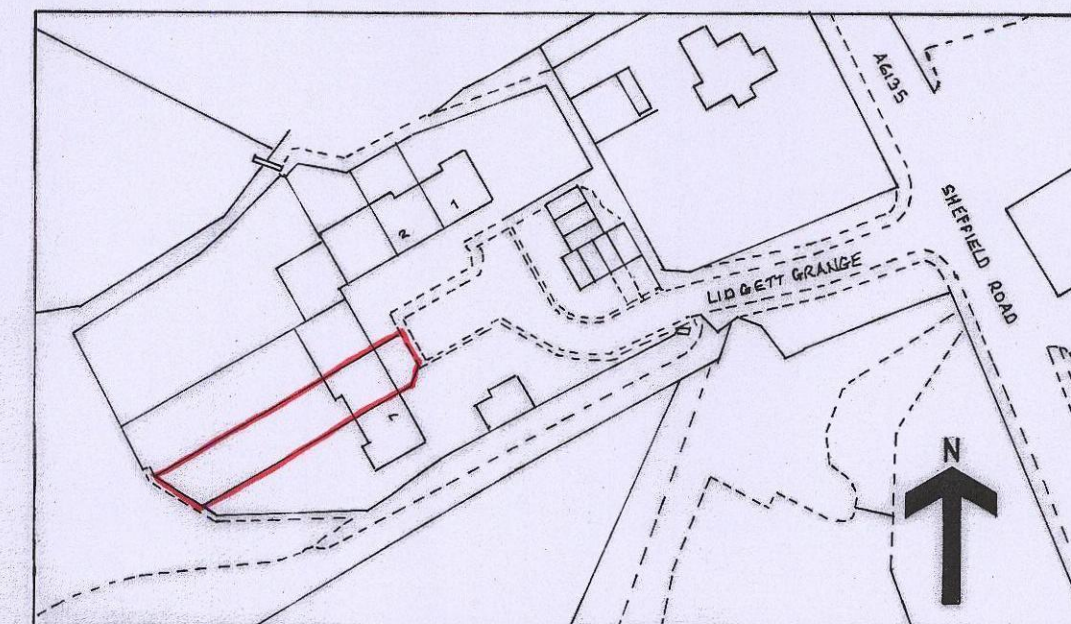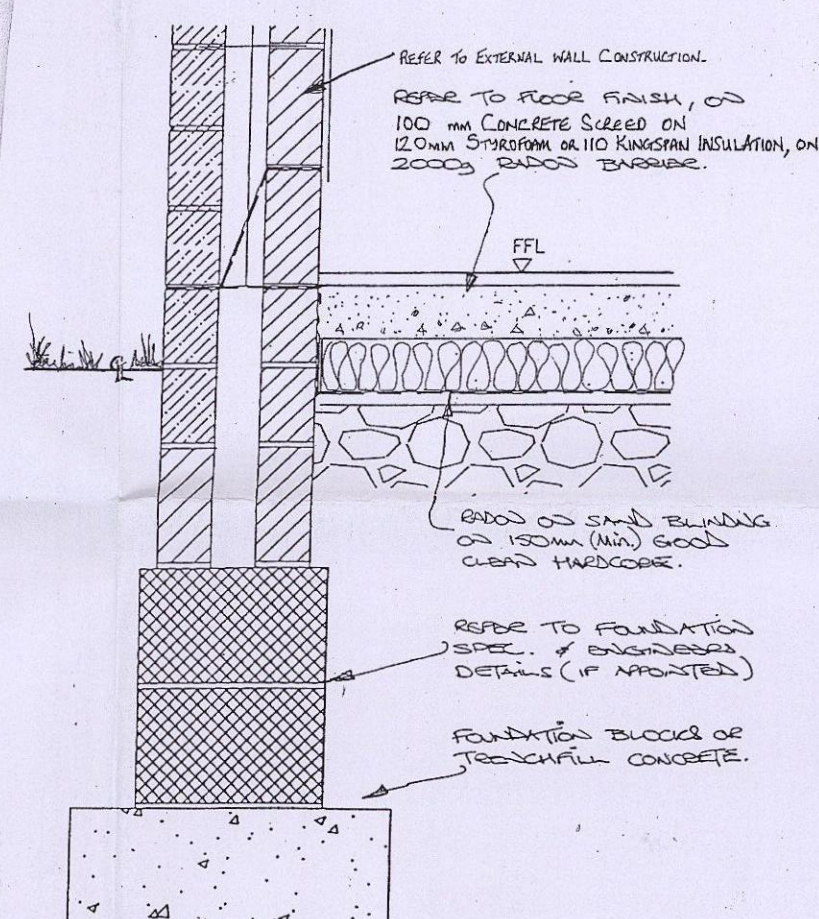


Location Plan - 1:1250

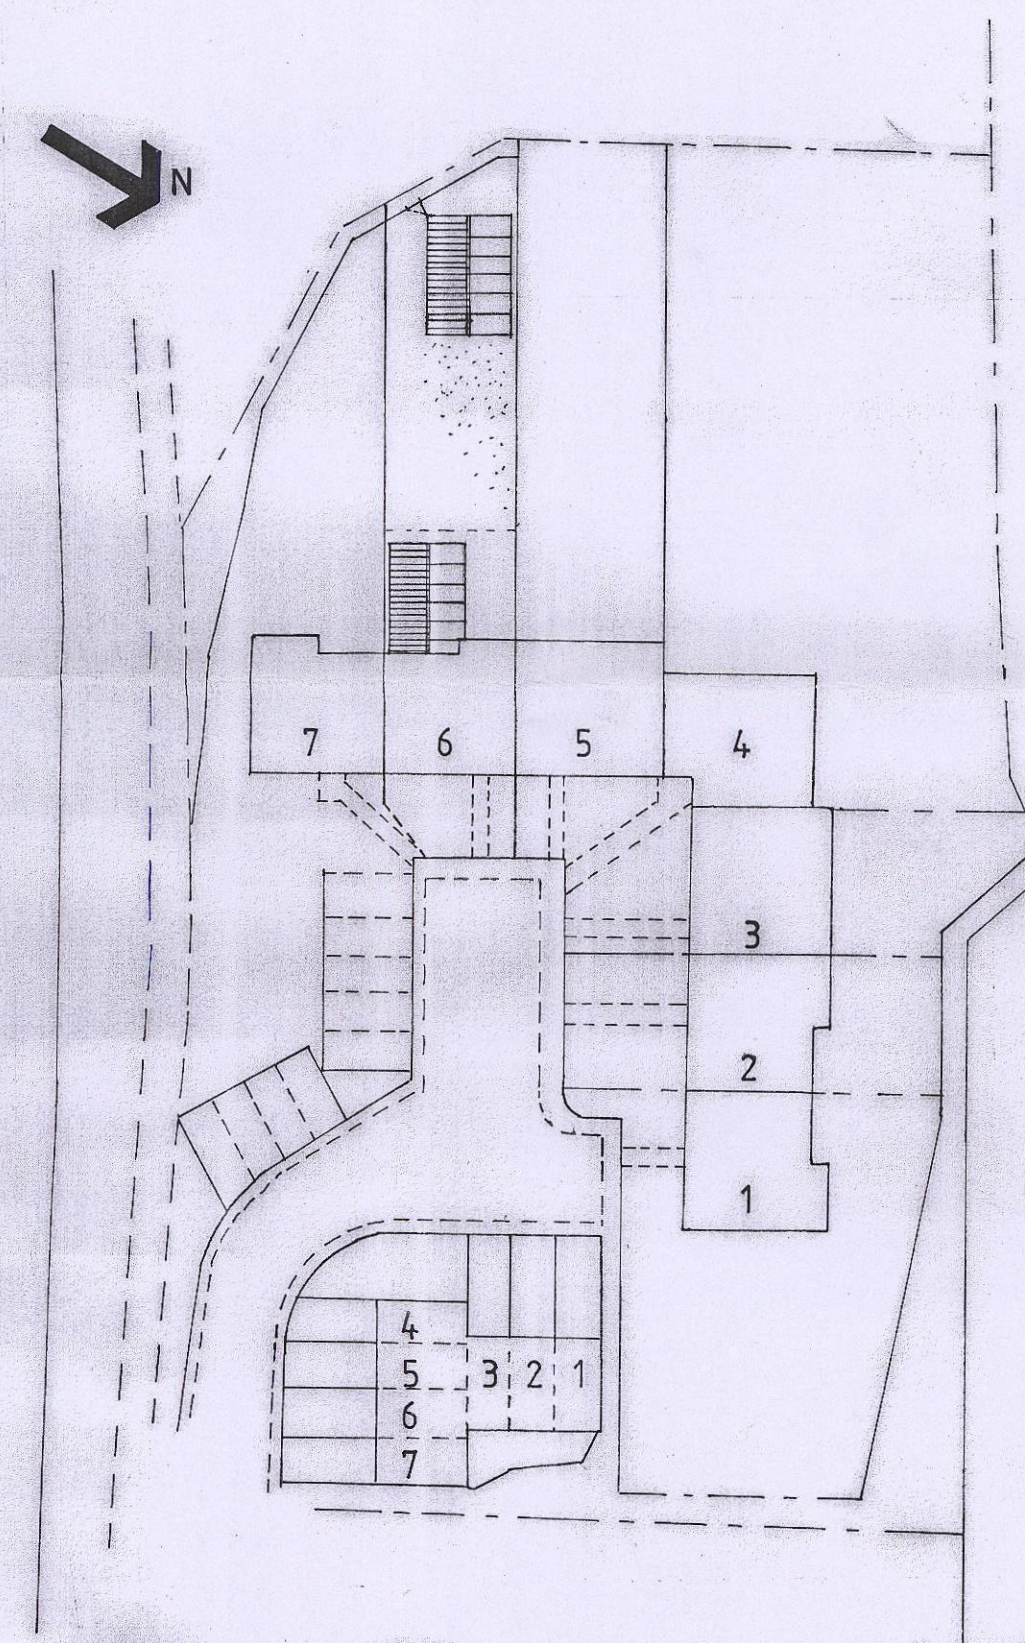

Site Plan - 1:500



Proposed Rear Elevation

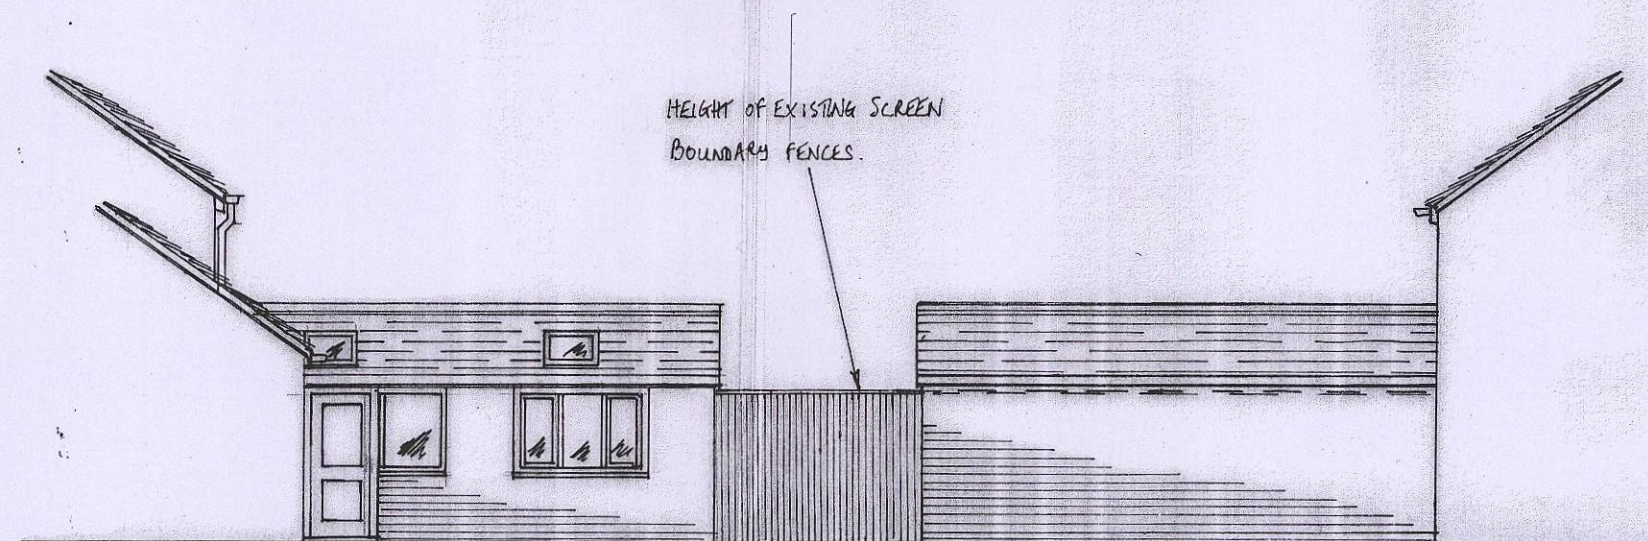

Proposed Side Elevation

Proposed Side Elevation

Elevations - 1:100

6, Lidgett Grange, Barnsley S74 0FD.

Proposed Erection of Rear Extension & Outbuilding.

Applicants: Mr & Mrs G Barton - July 2014.