



Notes

External materials to match existing where possible.
 Window frames to be anthracite grey to match existing.
 Roof cladding to be finished in anthracite grey material similar to existing fascia colour.
 Window frames to match existing window frames.
 Existing tree in front of garage to be removed.
 Roof height of proposed extension is taken from the intersection of the house and the extension irrespective of ground levels.

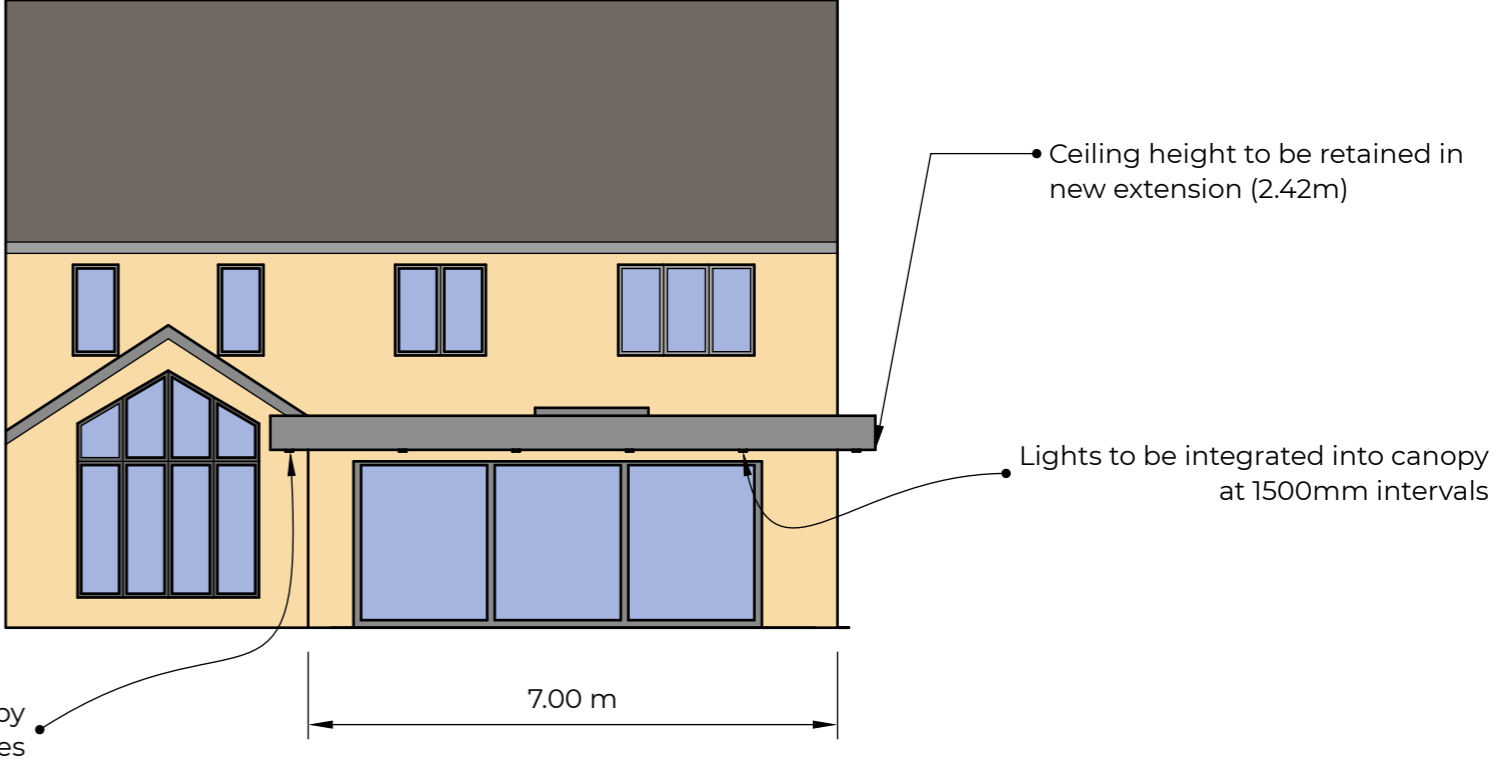

Flat velux window approx. 150mm above roof height

Hidden Gutter approx 150mm below roof height

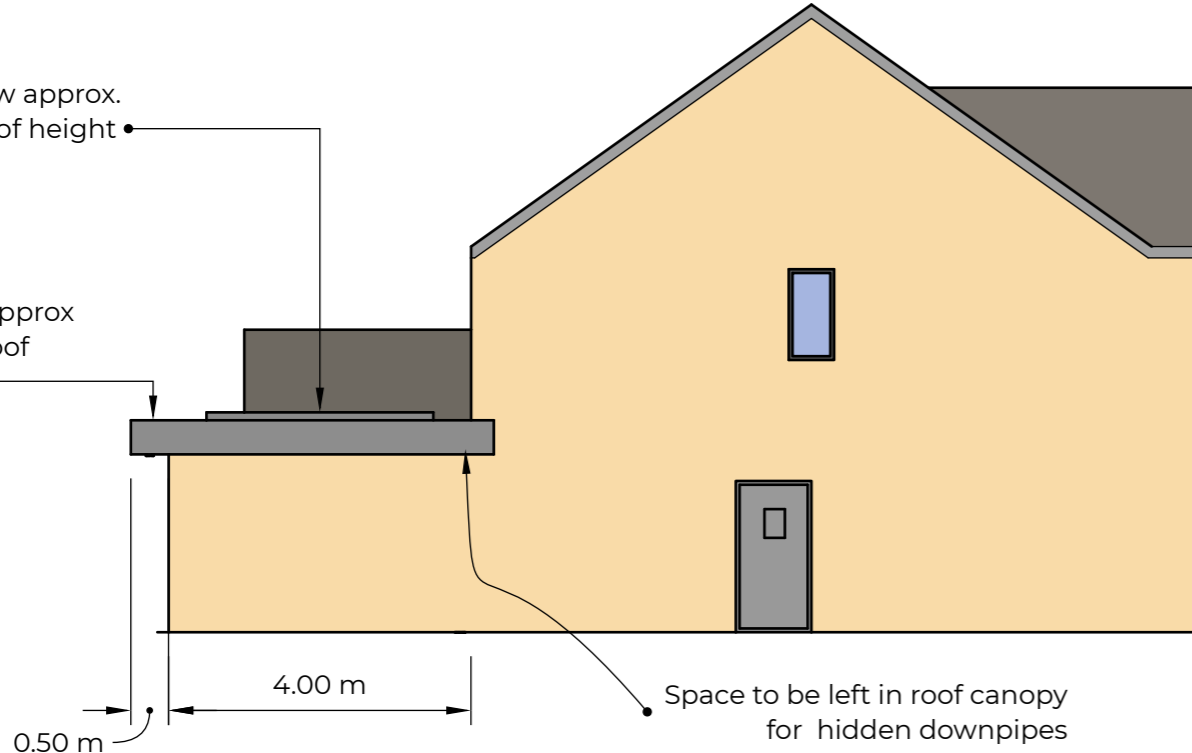

Scale
1:100

<p>APOLLO TOWN PLANNING www.apollotownplanning.com info@apollotownplanning.com</p>	<p>Mr & Mrs Harper</p>	<p>12A Summerford, Ingbirchworth Sheffield, S36 7GS</p>	<p>Proposed Elevations WH307-30-201</p>
---	----------------------------	--	--