


# The Crown Inn PH - 22 Hill Street, Elsecar S74 8EL


## Project Description

- Front Porch Extension
- Rear conservatory roof-wall-internal alterations.

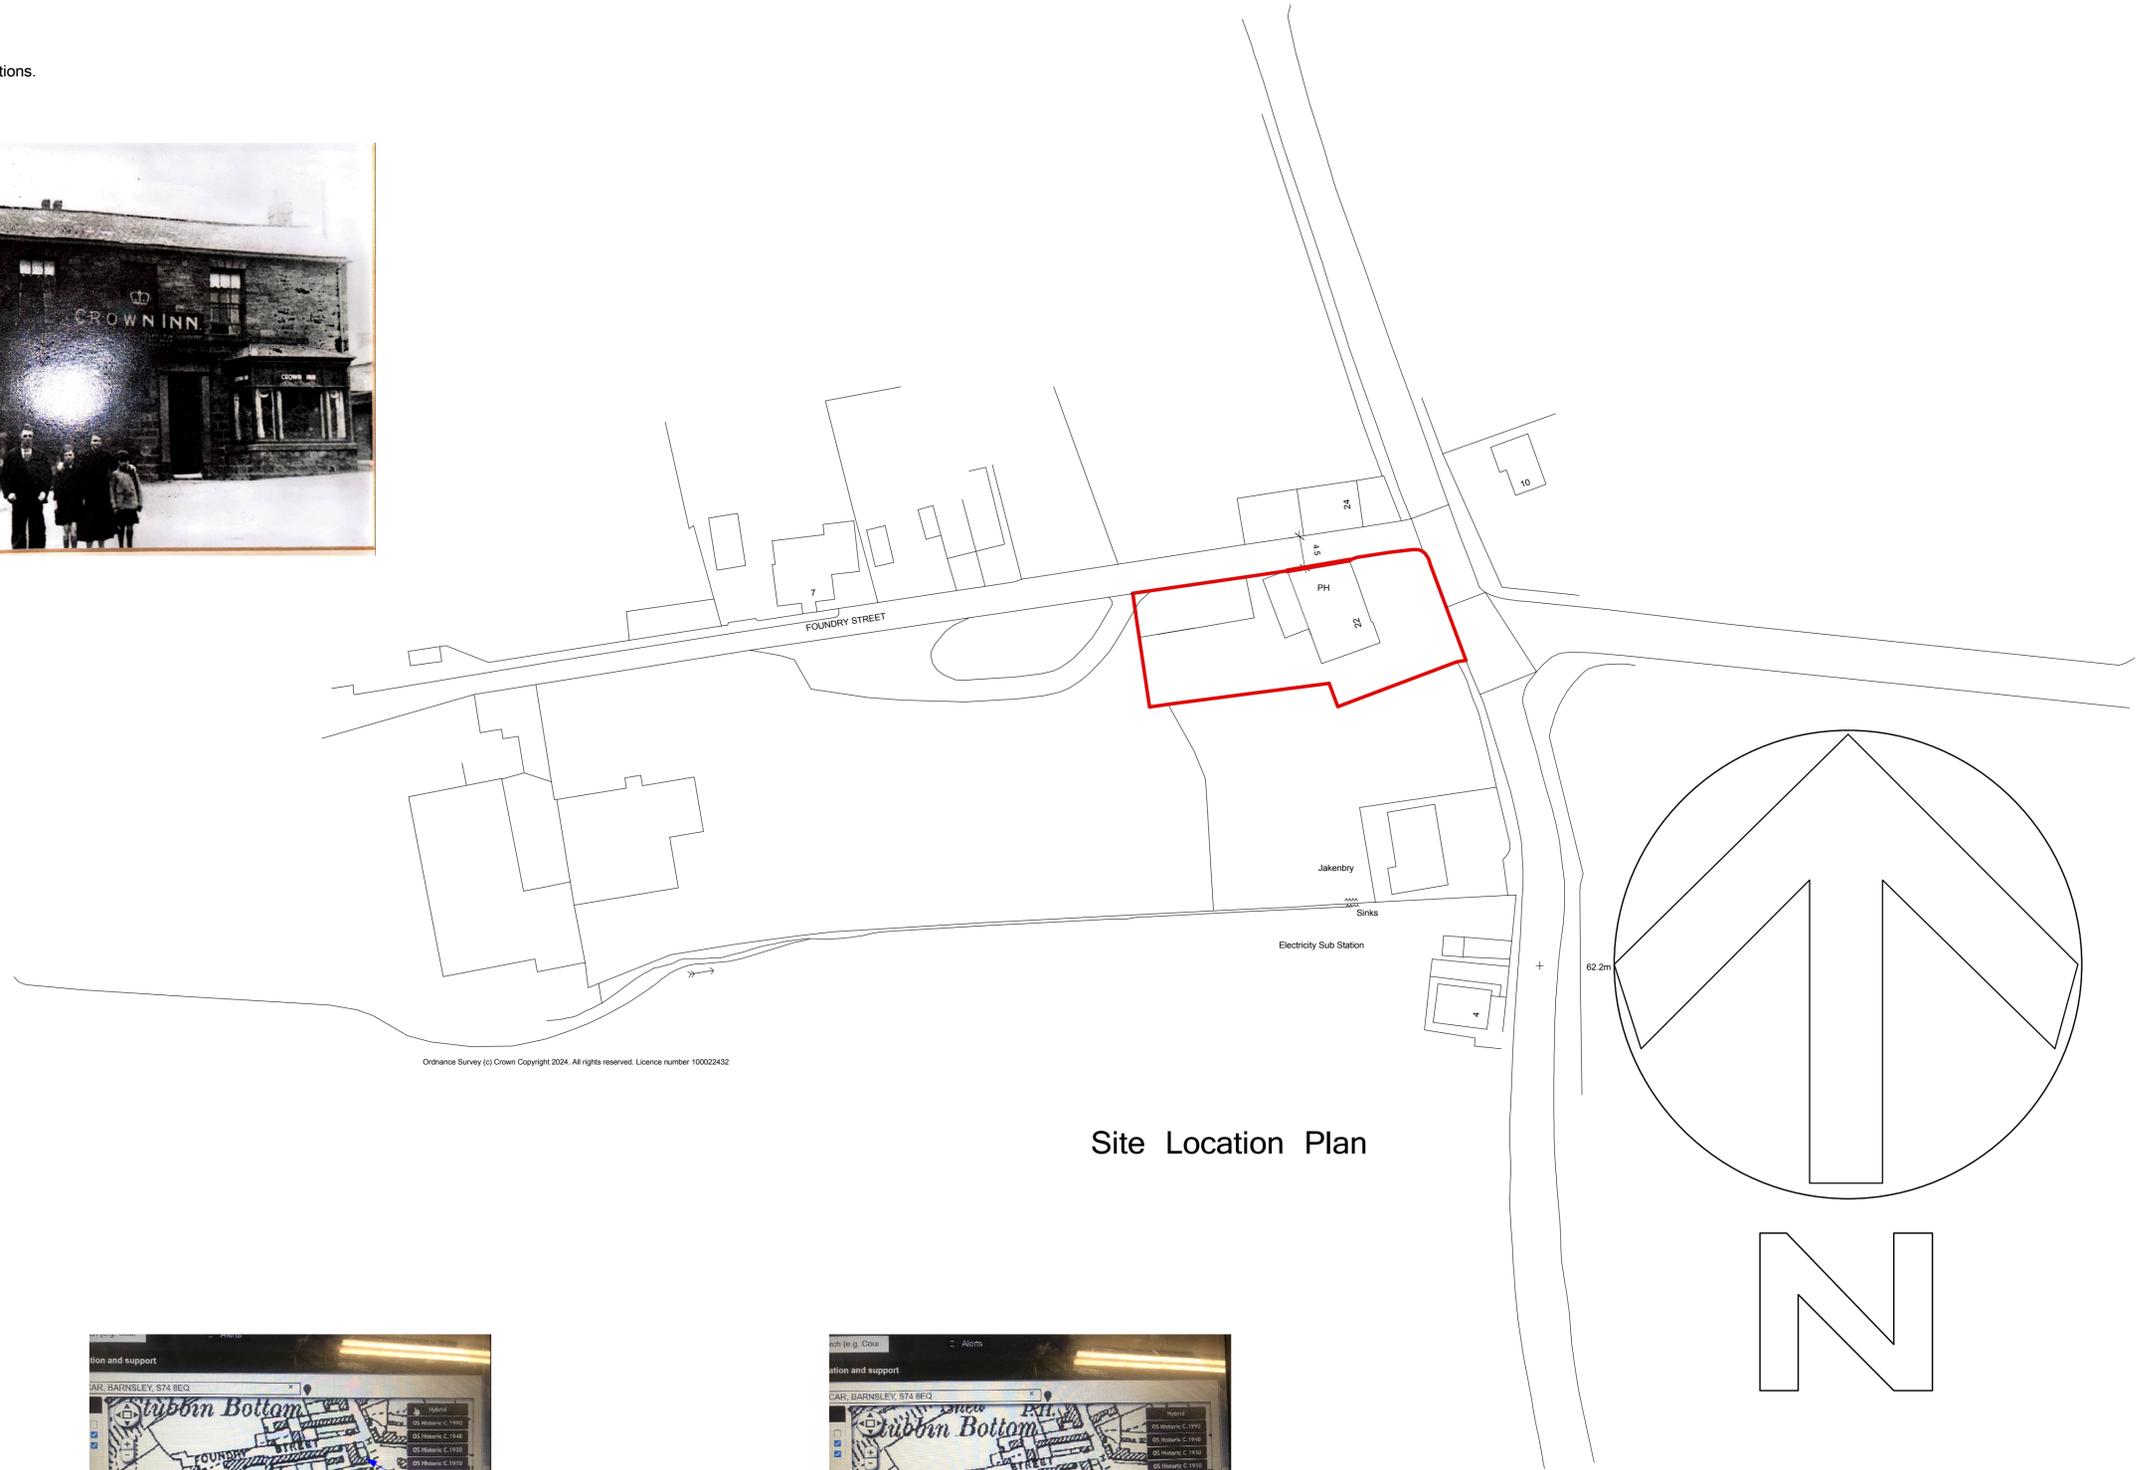

Ordnance Survey (c) Crown Copyright 2024. All rights reserved. Licence number 100022432

Site Location Plan

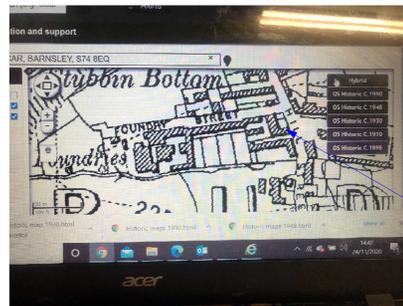

C.1948

front extension to PH now removed



C.1930

Notes

REV	REVISION NOTE	DATE	DRAWN BY

<b>Andrew Bailey</b> Architect		THE CROWN INN PH			
CLIENT	ON POINT PUBS UK	JOB NO.	DATE	SCALE	
		099870	Sept. 2024	1:500 AT A1	
DRAWING TITLE	SITE LOCATION PLAN	DWG NO.	REV		
		#01			
DRAWN BY		lab	chk		
CHECKED		lab			

AAAL LTD  
85 LUNDHILL ROAD WOMBWELL BARNSELEY S73 0RL  
T. 01228 752990 E. ANDREWBAILEYARCHITECT@GOUTLOOK.COM W. www.aalarchitects.com  
COPYRIGHT © 2024 AAAL LTD  
ALL RIGHTS RESERVED

## Notes/Advisories

No Dimensions to be scaled from this drawing which is the property of the Company AAAL LTD. It is not to be used or disclosed in any way except as authorised by the Company.	The Drawing Will Not Be Assigned To Any Third Party. The Client is Responsible for Providing the Architect with the Correct Site Boundary/Ownership Definitions and Any Covenants or Easements Relating to the Site. AAAL LTD Will Assume Site Boundaries As Clearly Defined/Notified, Unless Otherwise Informed by the Client.	Principal Contractor/Project manager is Responsible for Ensuring Works are Signed Off and Certificate of Completion is Issued by Building Control. Any Building Works within 6m of a Neighbouring Property Foundations may require you to notify the Owner of that Property of your intentions. At Least One Month Before You Start Work. Work To an Existing Party Wall Requires You to Give at Least Two Months Notice of your intentions. It Depends to Carry Out Work Cannot Be Resolved Proactively Dealing with a Dispute Should be Followed (the Party Wall Act 1996).	It is the Responsibility of the Principal Contractor to notify the Address of any Discrepancies on the Drawing Prior to Construction. All Dimensions to be Checked on Site if in Doubt Ask! <b>ALL WORKS MUST COMPLY WITH CDM 2015</b> <b>NO CAD DRAWINGS WILL BE ISSUED TO ANY THIRD PARTY !!</b>
---	--	---	---