



BLOCK PLAN  
AREA 90m x 90m  
SCALE 1:500

CENTRE COORDINATES: 427828, 399085

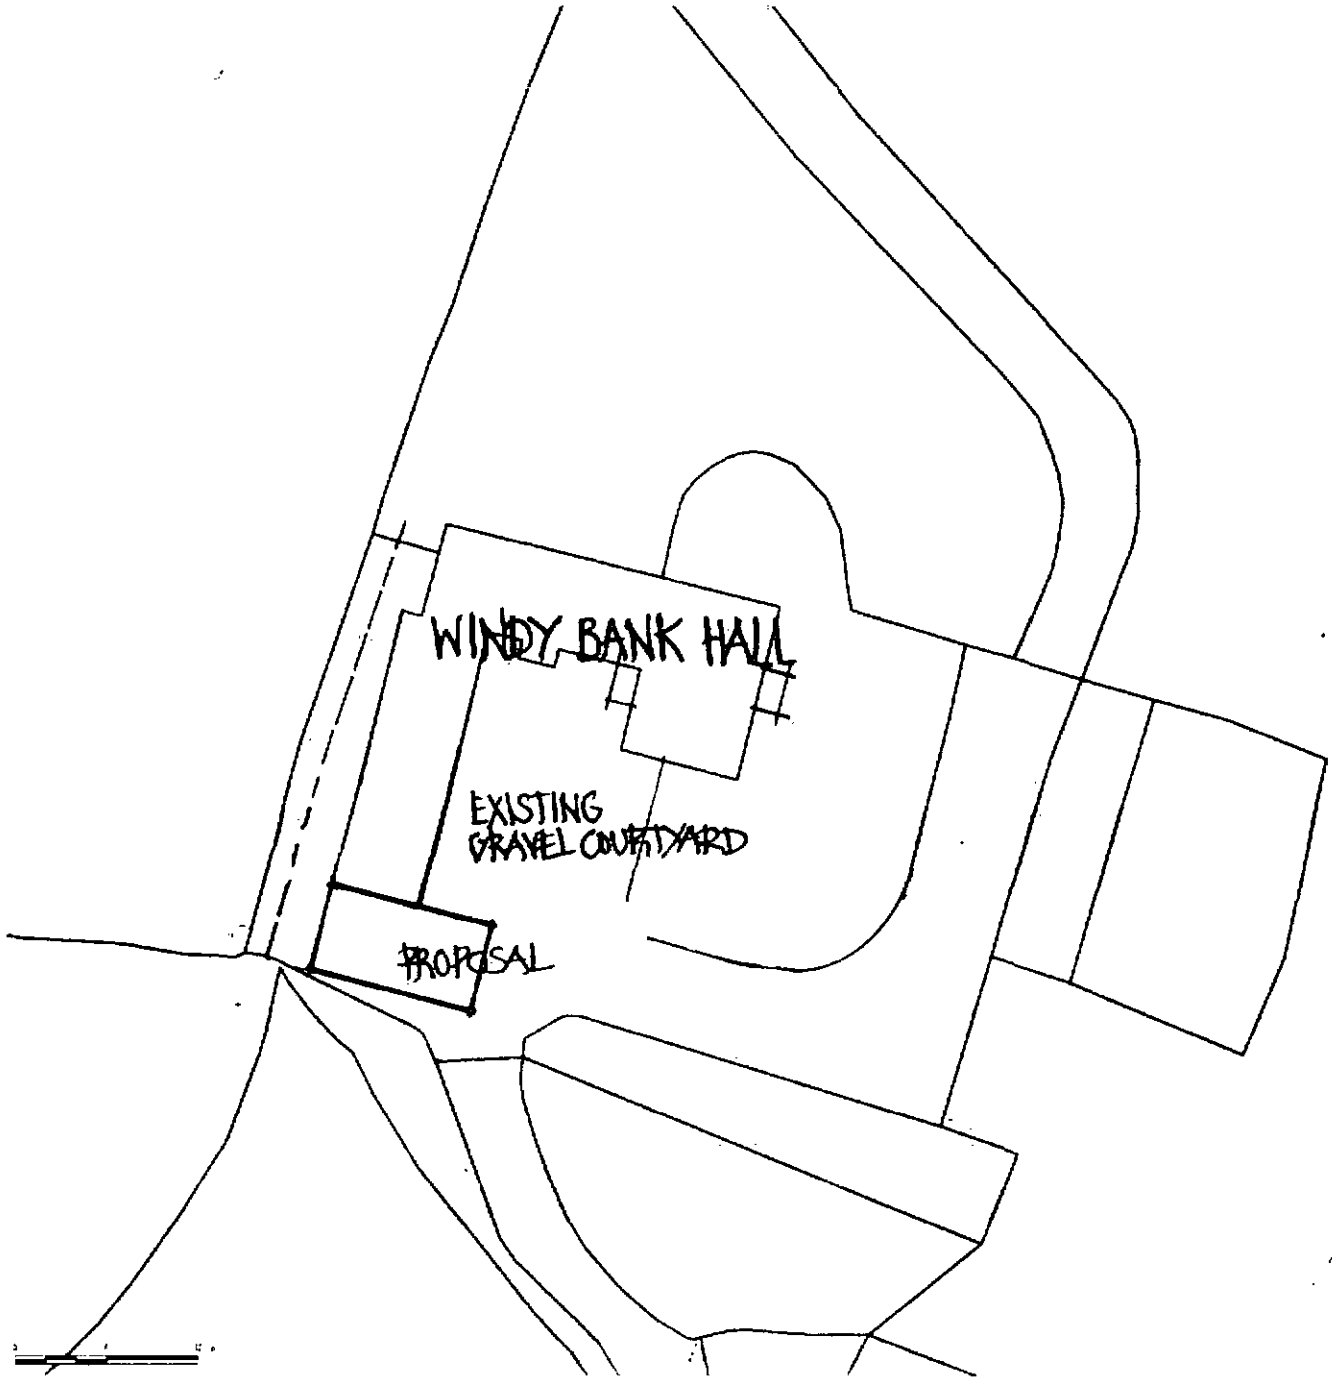

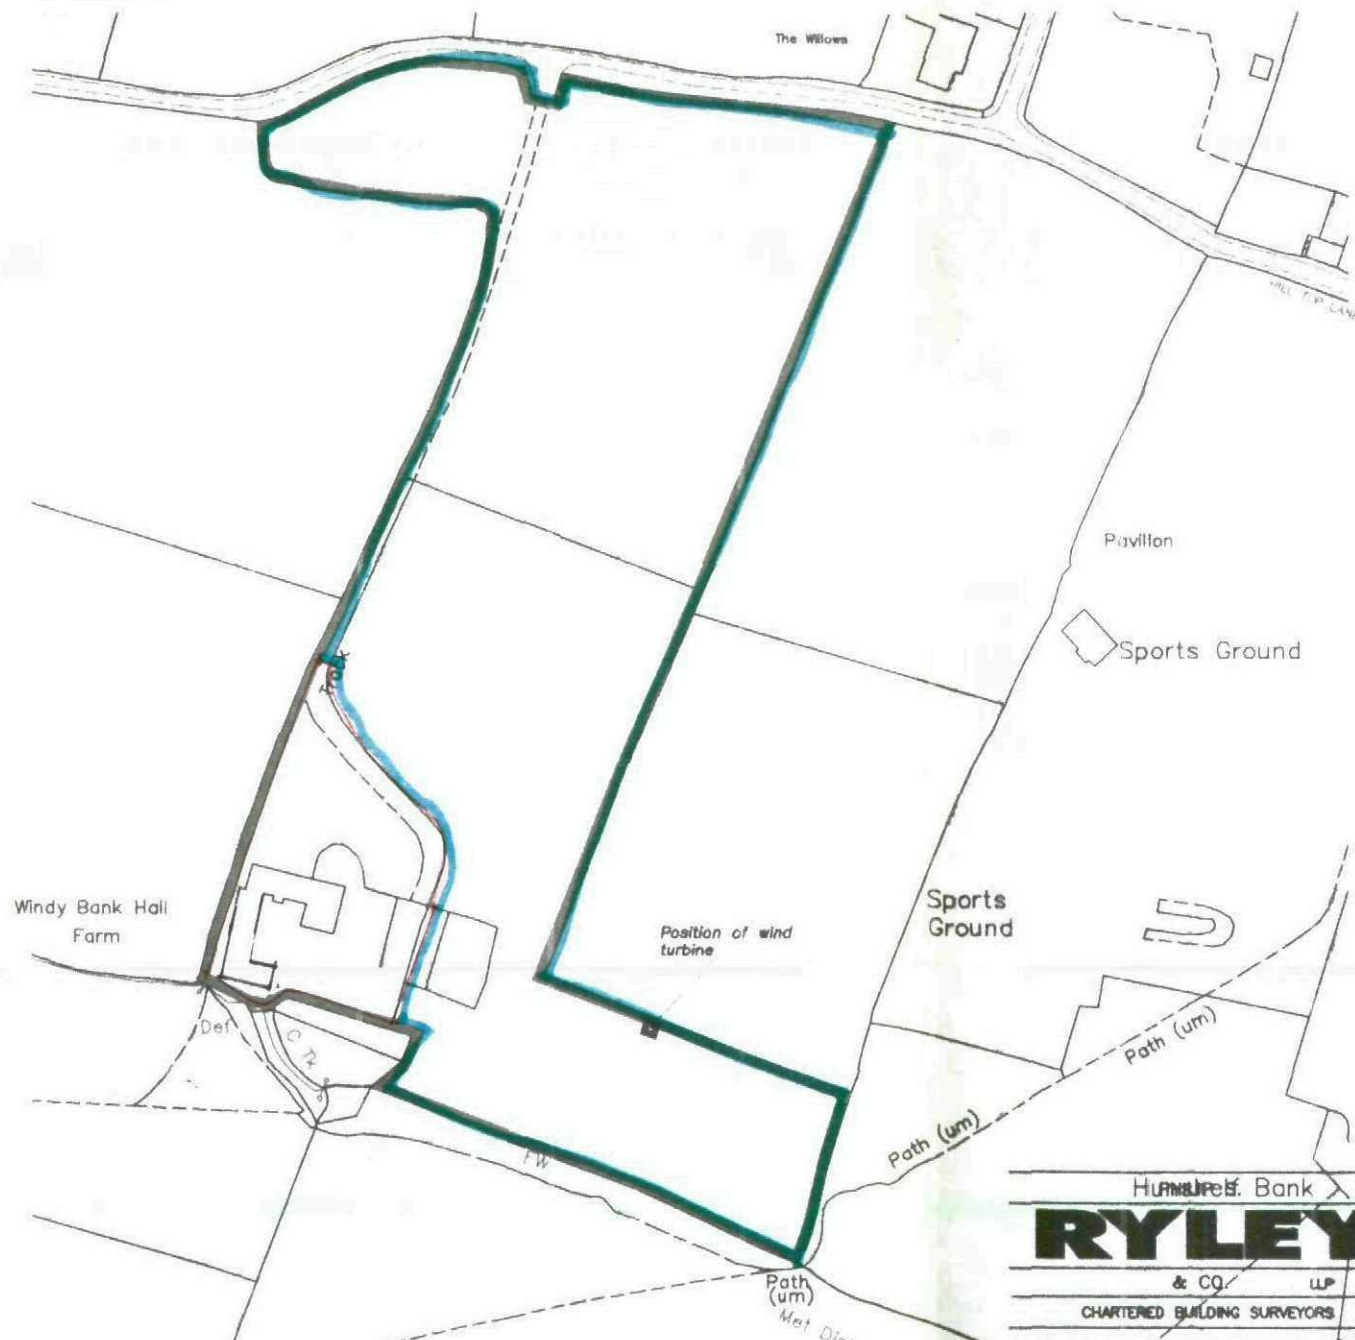

THIS DRAWING IS TO SCALE INDICATED FOR PLANNING PURPOSES ONLY. NO SCALING PERMITTED FOR CONSTRUCTION PURPOSES. ALL DIMENSIONS MUST BE CHECKED ON SITE.



Information on this drawing is copyright. All rights reserved. No part of this work may be reproduced or transmitted in any form by any means, either electronically, mechanically, by photocopying, recording or otherwise stored in any retrieval system of any nature, without the express consent of Philip S Ryley & Co.

Project:  
**WINDY BANK HALL**  
**HILLTOP LANE, SHEFFIELD**

Scales: 1:1250      Drawing No. 9361/10/01      Date: SEP10

Hilltop Lane, Windy Bank  
**RYLEY**  
 & CO. LLP  
 CHARTERED BUILDING SURVEYORS