


PROPOSED ELEVATION 01

scale 1:200

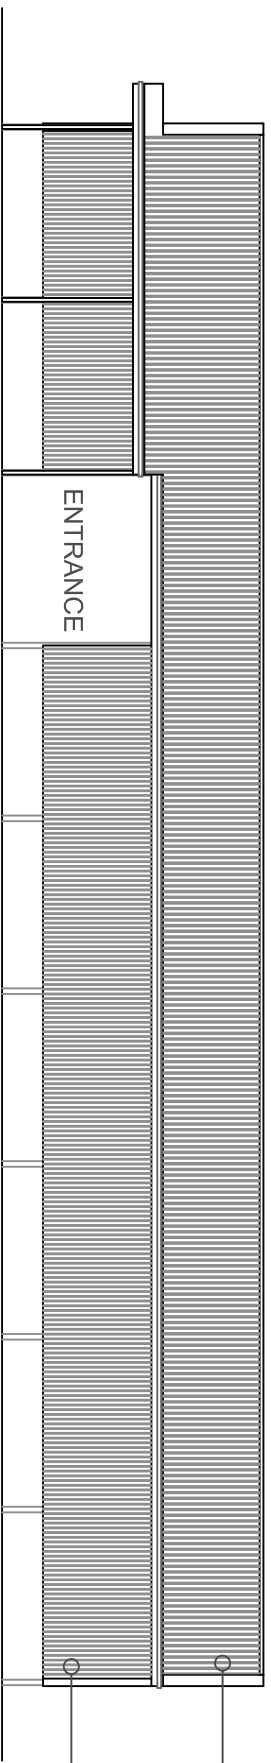


EXISTING ROOF FINISHED WITH CORRIGATED FIBRE CEMENT SHEETS & CLEAR SHEET ROOF LIGHTS TO MATCH EXISTING.

ELEVATION CLAD WITH BROWN CORRIGATED METAL.

PROPOSED ELEVATION 02

scale 1:200

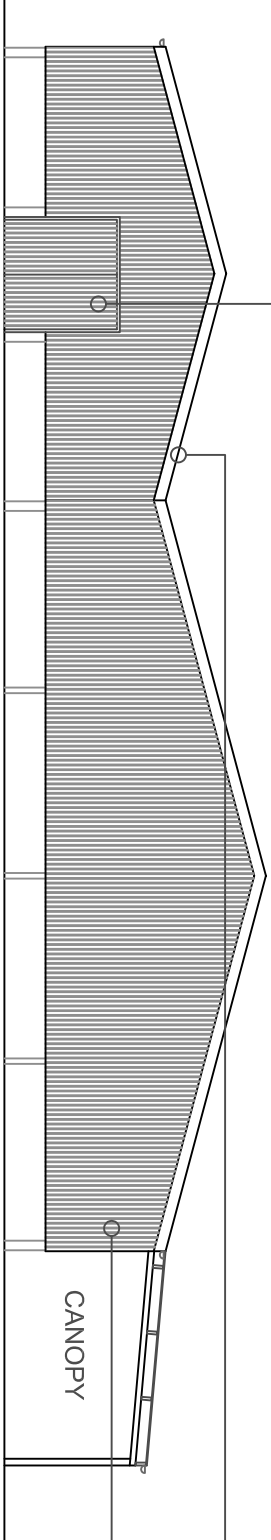


BROWN METAL FASCIA TO MATCH EXISTING. PROPOSED EXTENSION ROOF PITCH TO MATCH EXISTING.

GABLE CLAD IN TIMBER BOARDS.

PROPOSED ELEVATION 03

scale 1:200

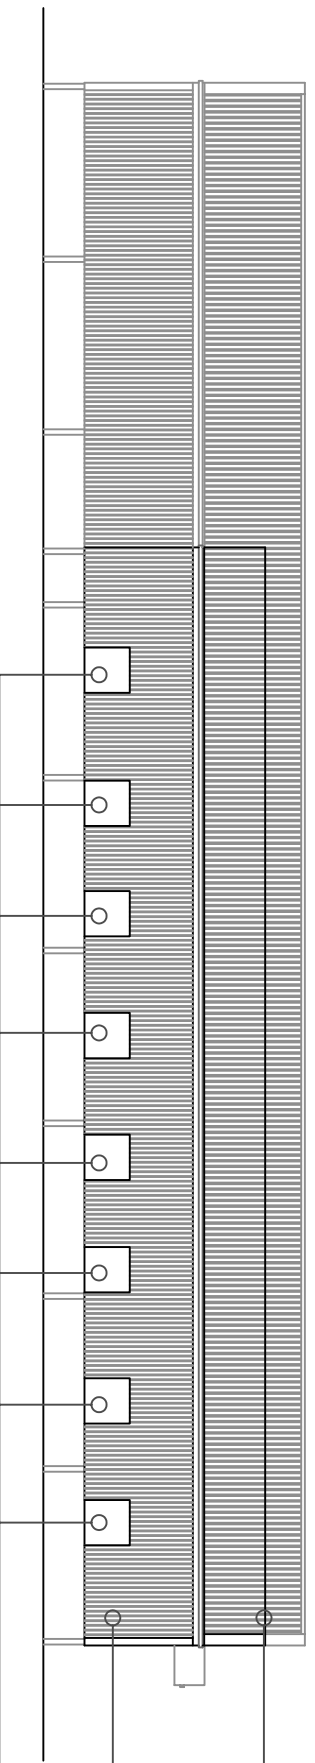

ROOF FINISHED WITH CORRIGATED FIBRE CEMENT SHEETS & CLEAR SHEET ROOF LIGHTS TO MATCH EXISTING. ROOF PITCH TO MATCH EXISTING.

PROPOSED CLAD WITH BROWN CORRIGATED METAL TO MATCH EXISTING.

8 NO. OPENINGS.


TIMBER BOARD DOUBLE DOOR.

BROWN METAL FASCIA TO MATCH EXISTING. PROPOSED EXTENSION ROOF PITCH TO MATCH EXISTING.

GABLE OF EXTENSION FINISHED IN TIMBER BOARD TO MATCH EXISTING.

PROPOSED ELEVATION 04

scale 1:200

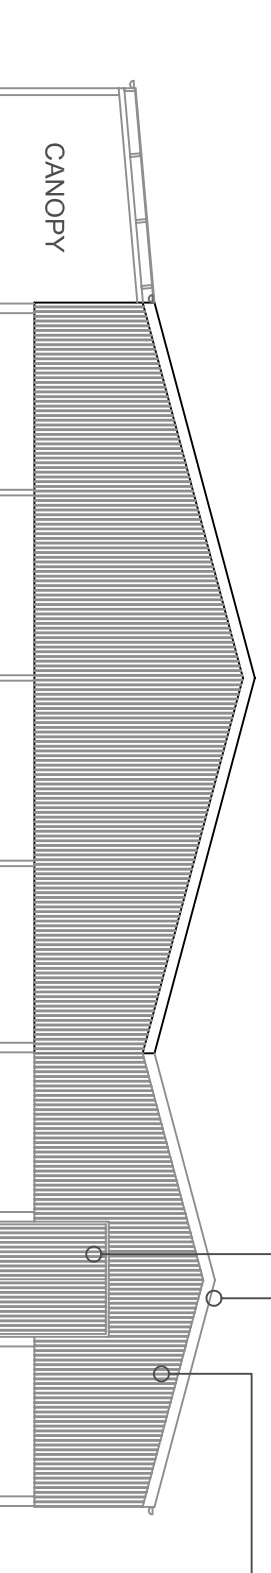

PLANNING

NOTE:
THIS DRAWING IS FOR
PLANNING PURPOSES ONLY.

**FAR BROAD OAK FARM,
BROAD OAK LANE, S36 7GE
PROPOSED ARENA ELEVATIONS**

DRAWING No H187 / PL / 211 / A SCALE 1:200@A3 DATE JULY 2011 DRAWN JMW

26 Queens Square Business Park
Huddersfield Road
Horley Holmfirth
West Yorkshire HD9 6QZ
Tel 01484 303 800
Fax 01484 664 133

