

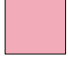
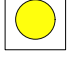


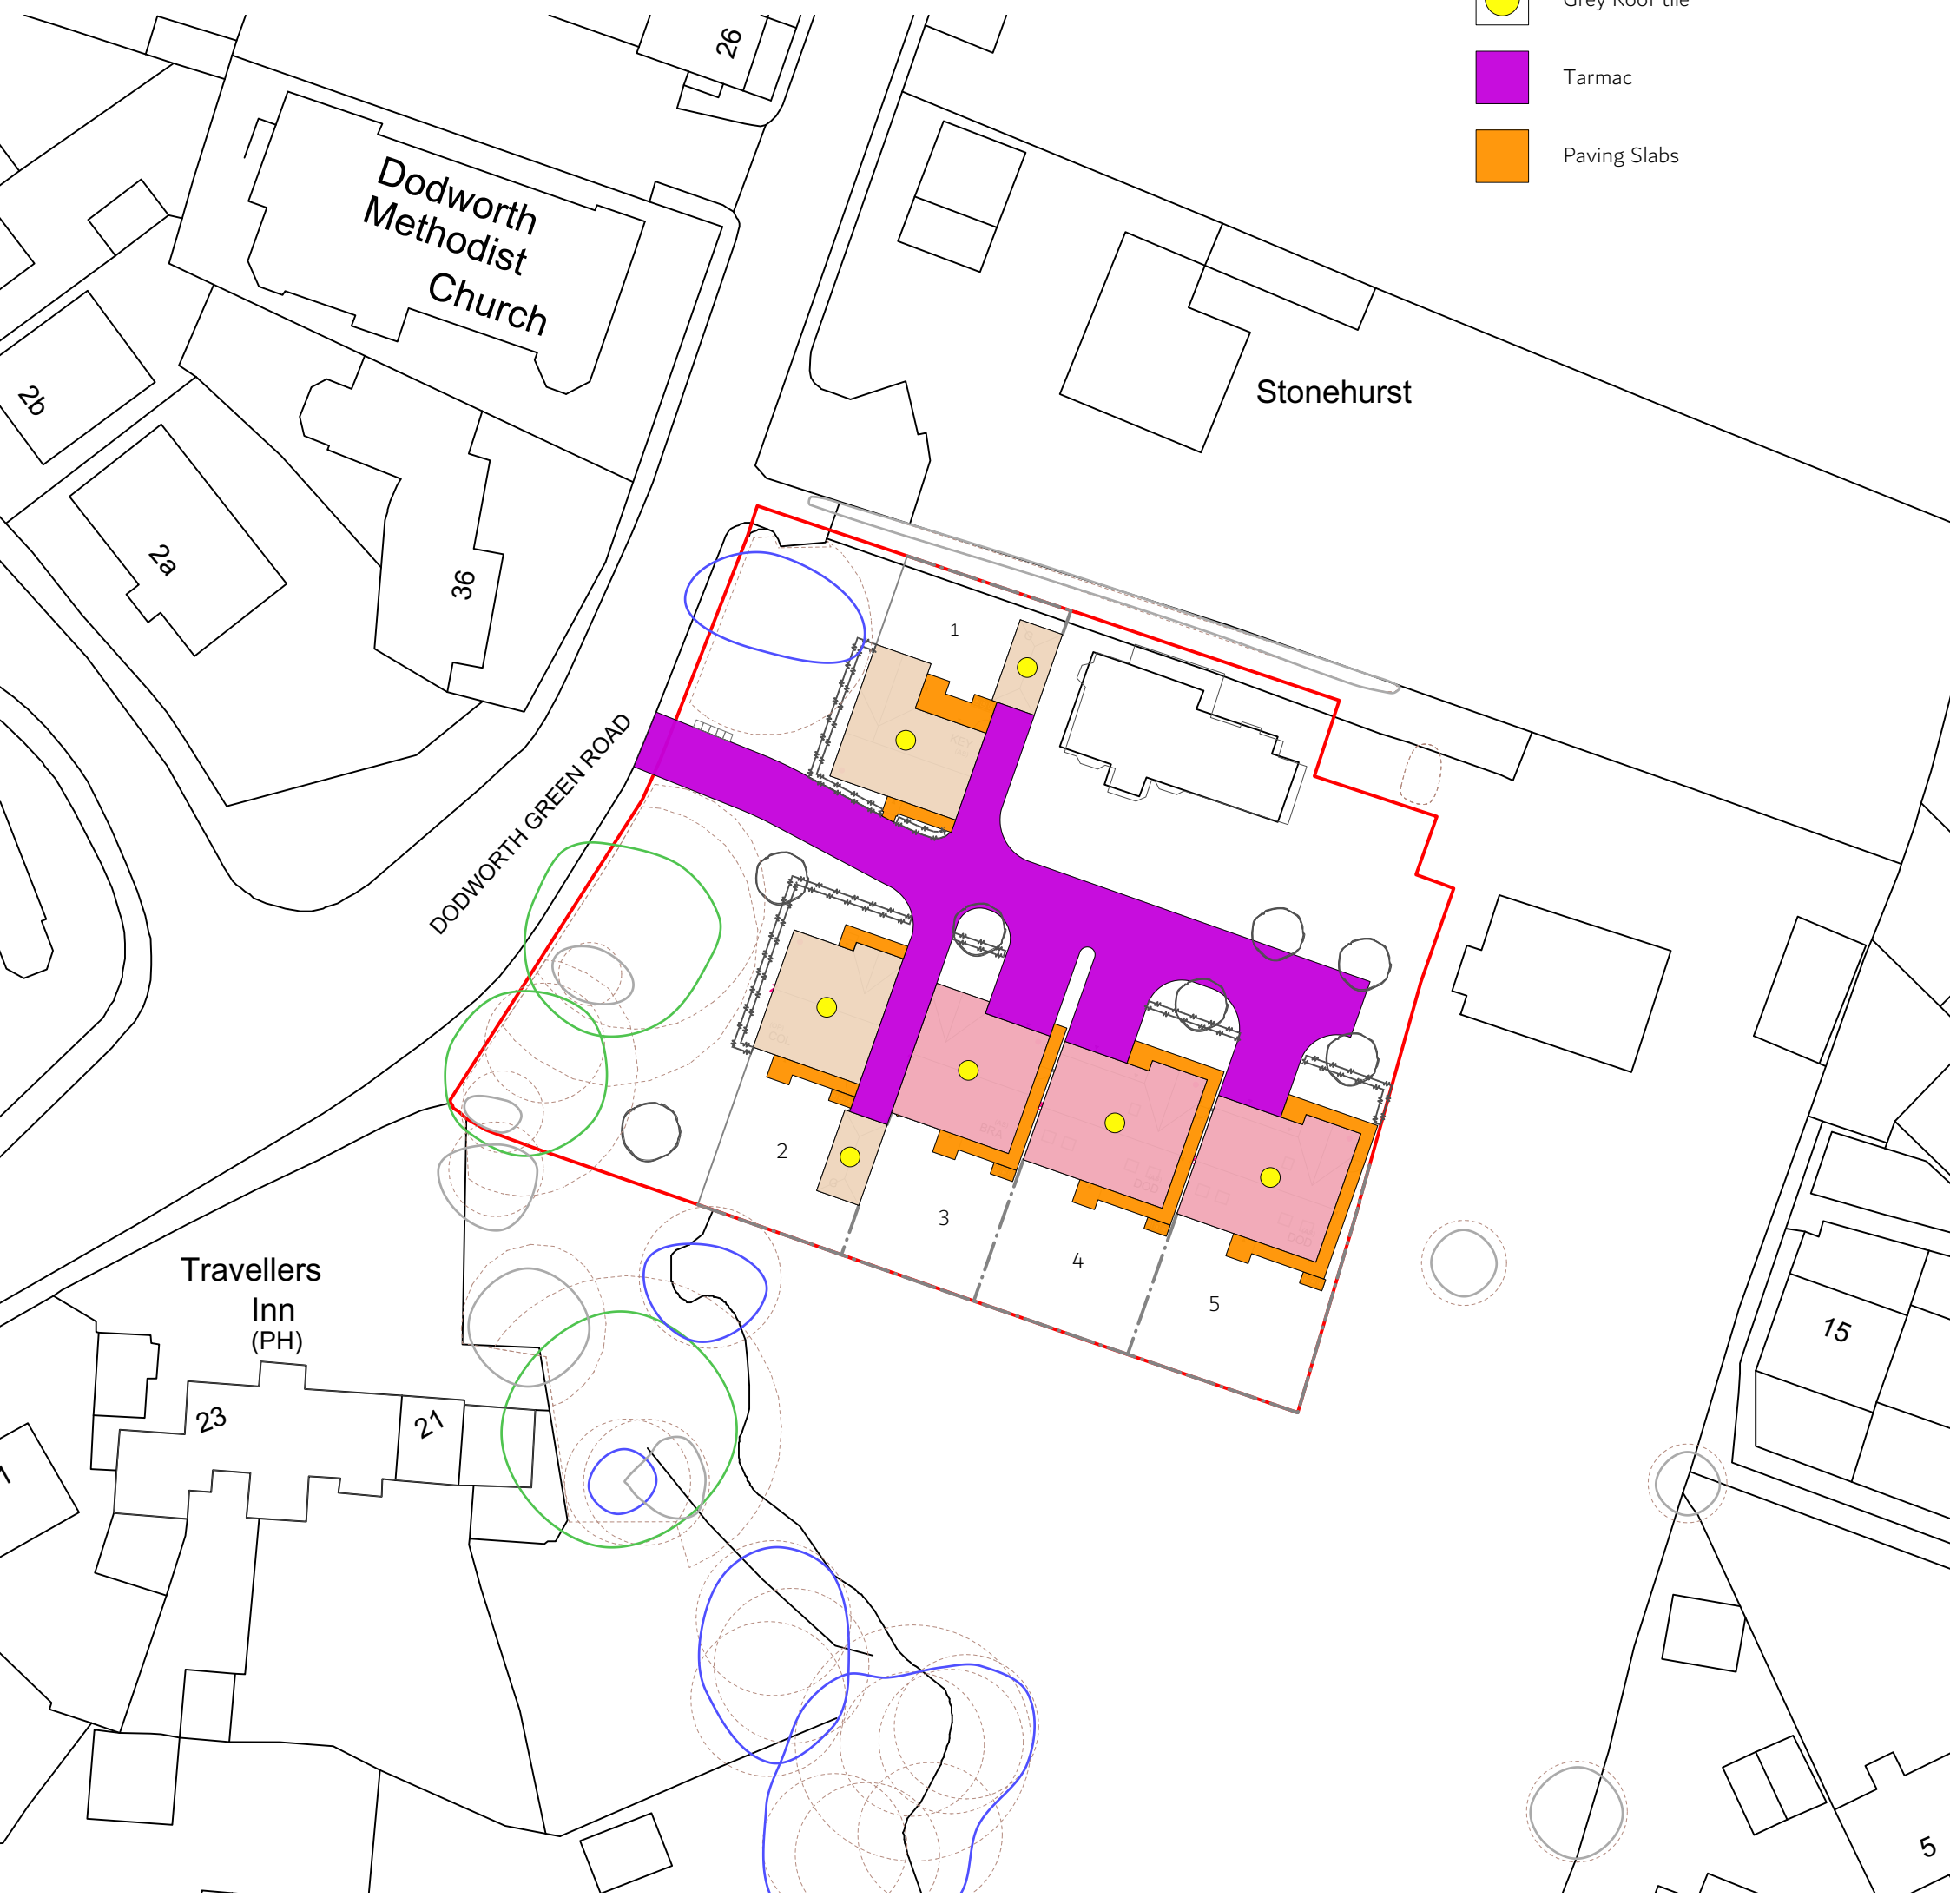


- Key
-  Site Location
 -  Stone
 -  Red Brick
 -  Grey Roof tile
 -  Tarmac
 -  Paving Slabs



Drawing Title Materials Plan			
Site Dodworth Green Lane, Dodworth			
Scale @ A3	1:500	Date	19/02/24
Drawn	MC/VB	Checked	MC/BB
Drawing No.	Z087.104	Rev.	-

Thorpe Arch Grange
Walton Road
Thorp Arch
LS23 7BA
01937 543599
www.newethomes.co.uk

