




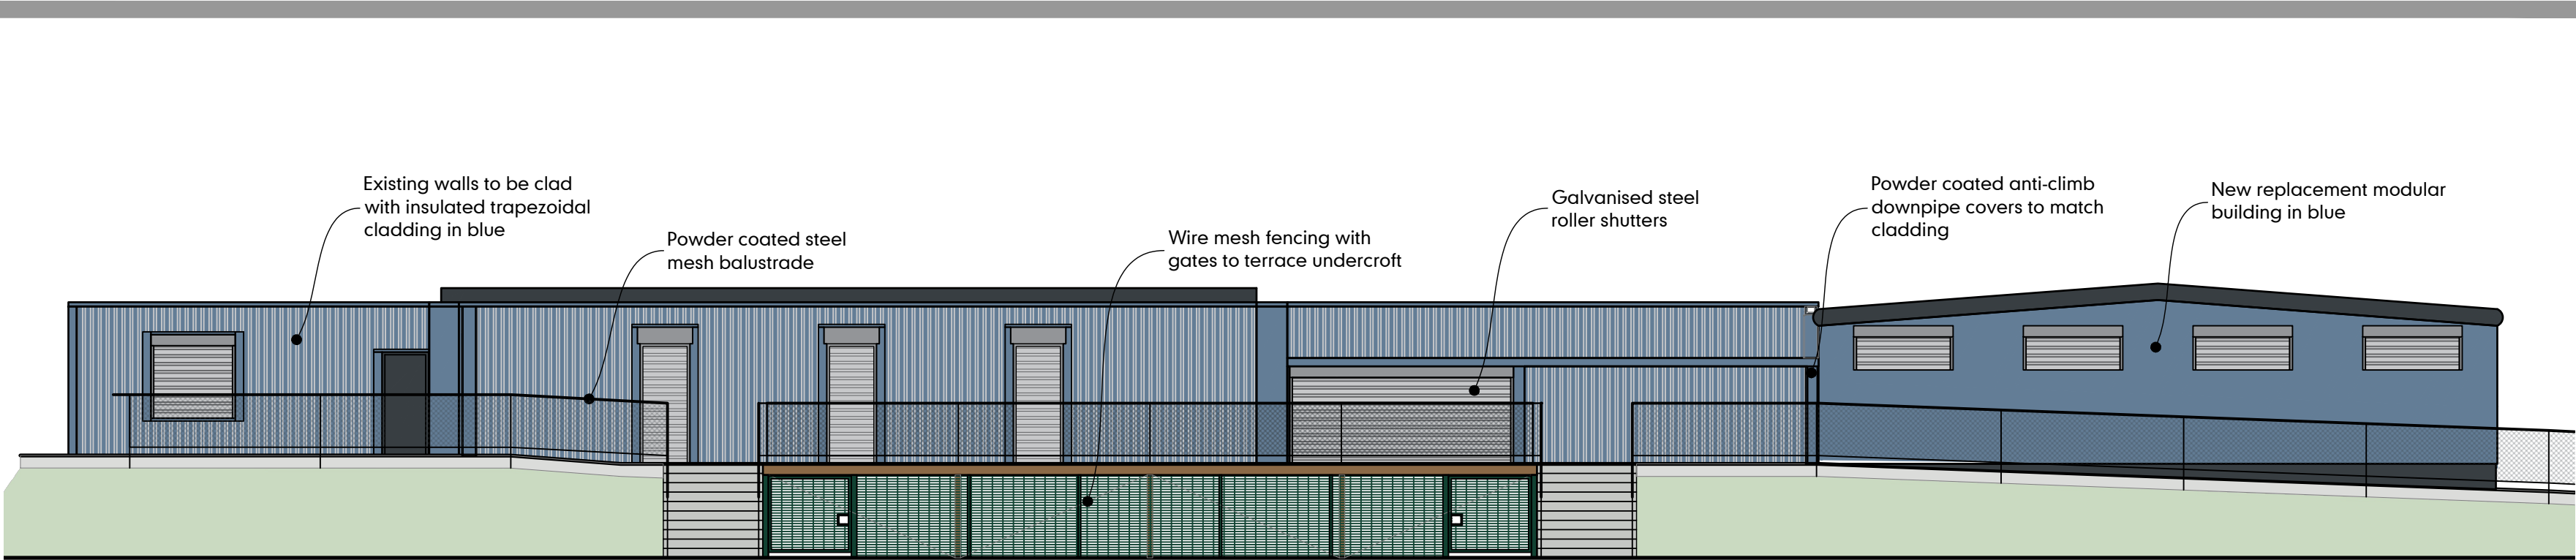


North Elevation

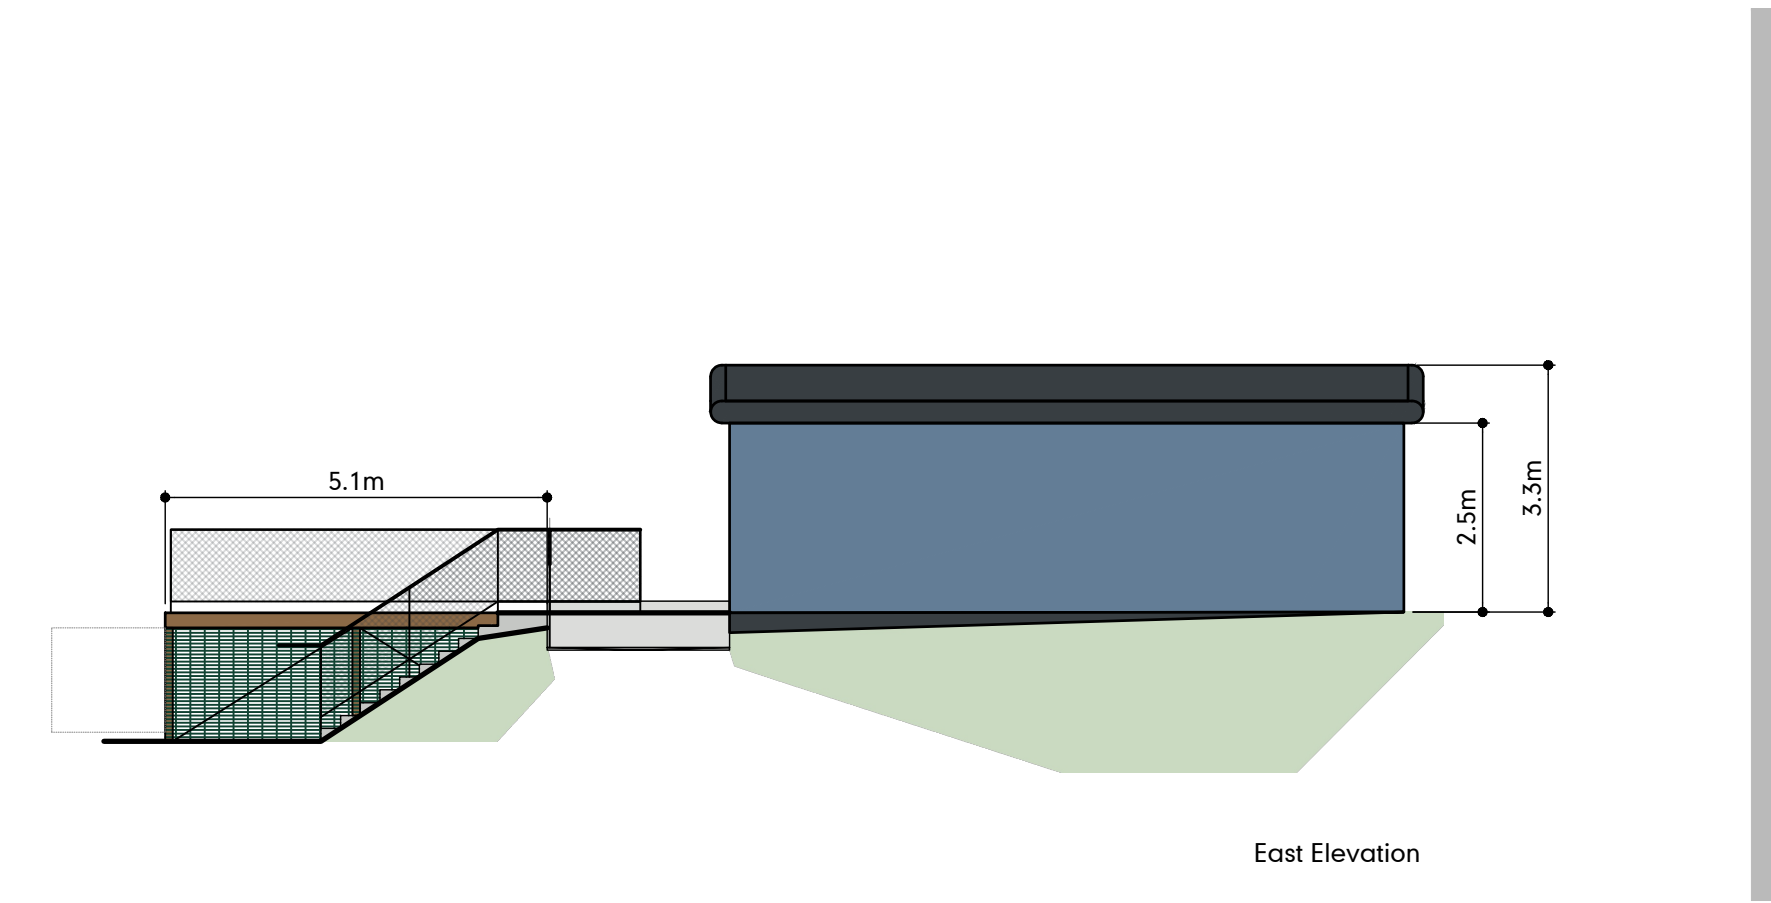

East Elevation

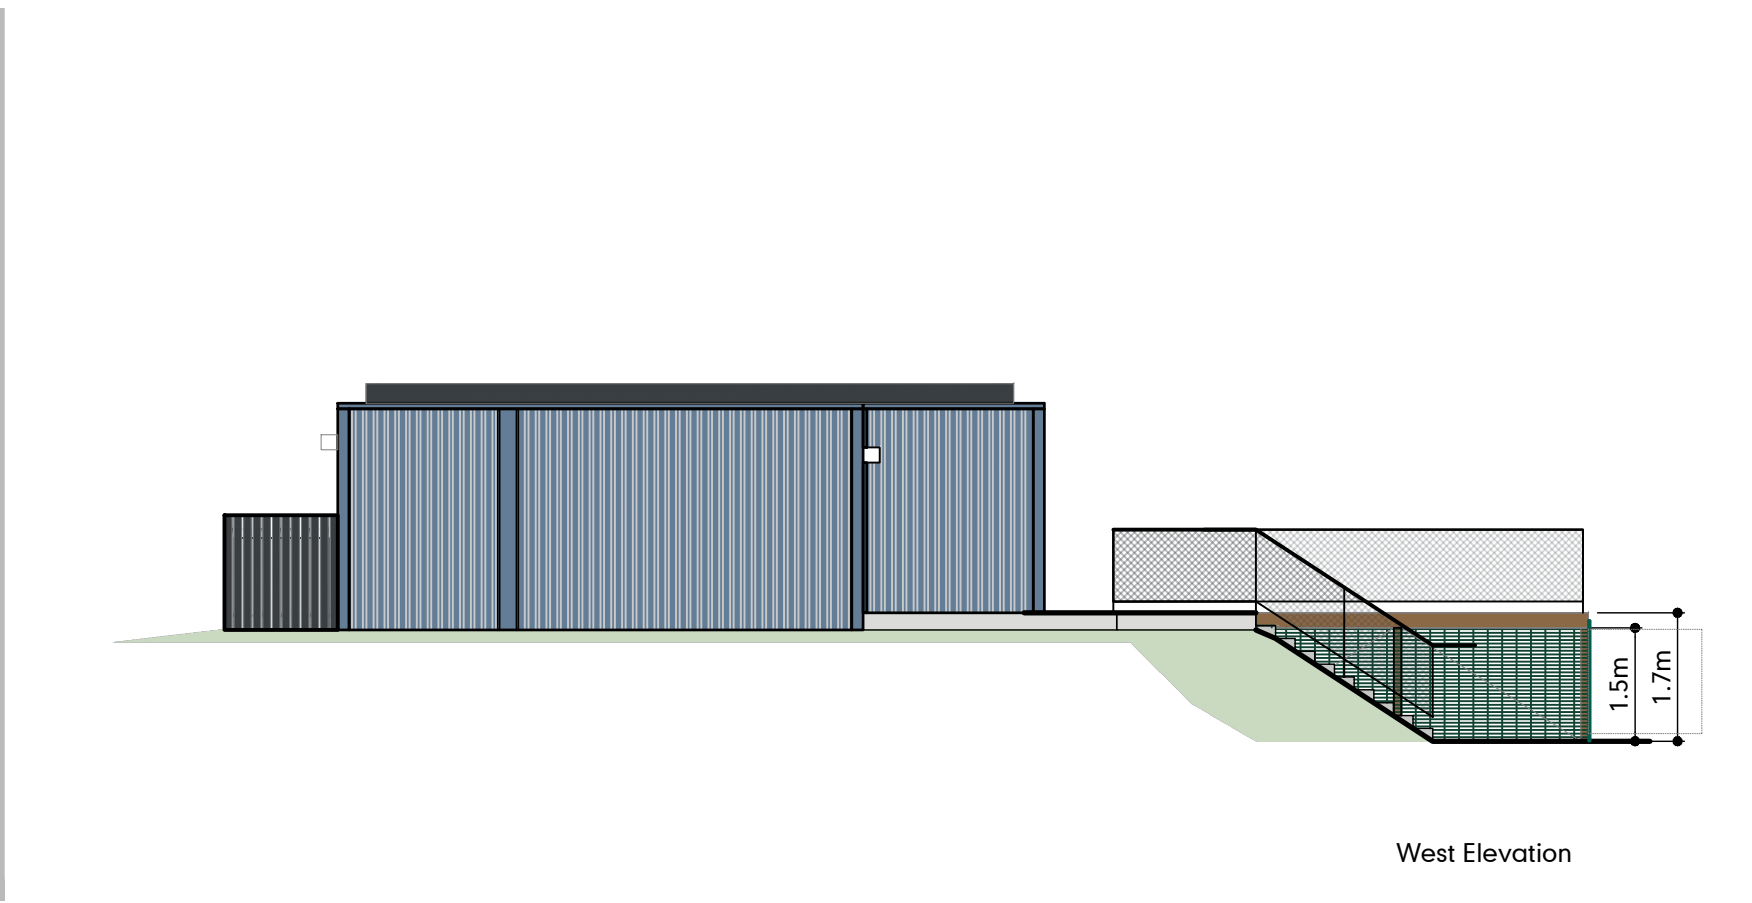

West Elevation

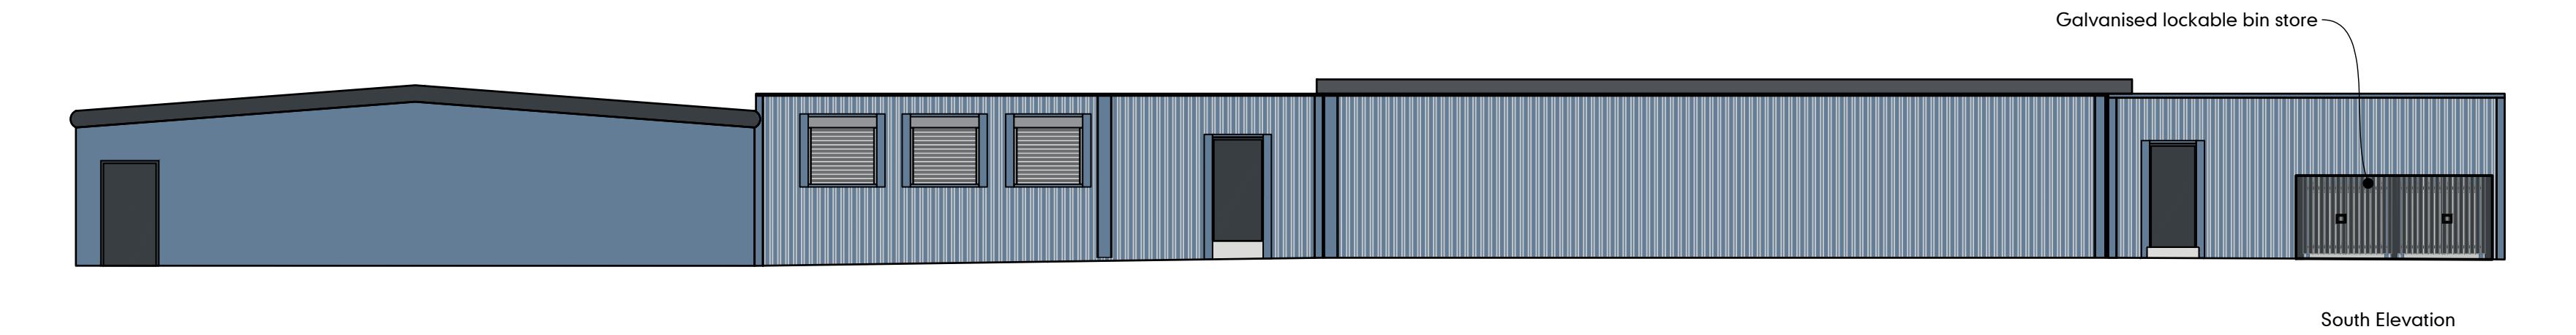

South Elevation

Elevations : Proposed



drawing N°

250704-024.02

status

Planning

notes

Do not scale from this drawing — use stated levels and dimensions only.
If in doubt, contact Williams Architects Ltd.

.02	Annotation updated.	03jul26
ver	notes	date

williamsarchitects

Williams-Architects Ltd

Studio 8, The Garage Studios

41-45 St Mary's Gate

The Lace Market

Nottingham NG1 1PU

0115 945 5691

enquiries@williams-architects.co.uk

www.williams-architects.co.uk

Registered in England & Wales. N° 5096848

client

BWB Consulting Ltd

created

19jun26

project

Carlton Pavilion

job N°

250704

title

Elevations : Proposed : Option 1

scale

1:100 @ A2

drawing N°

250704-024.02

status

Planning