


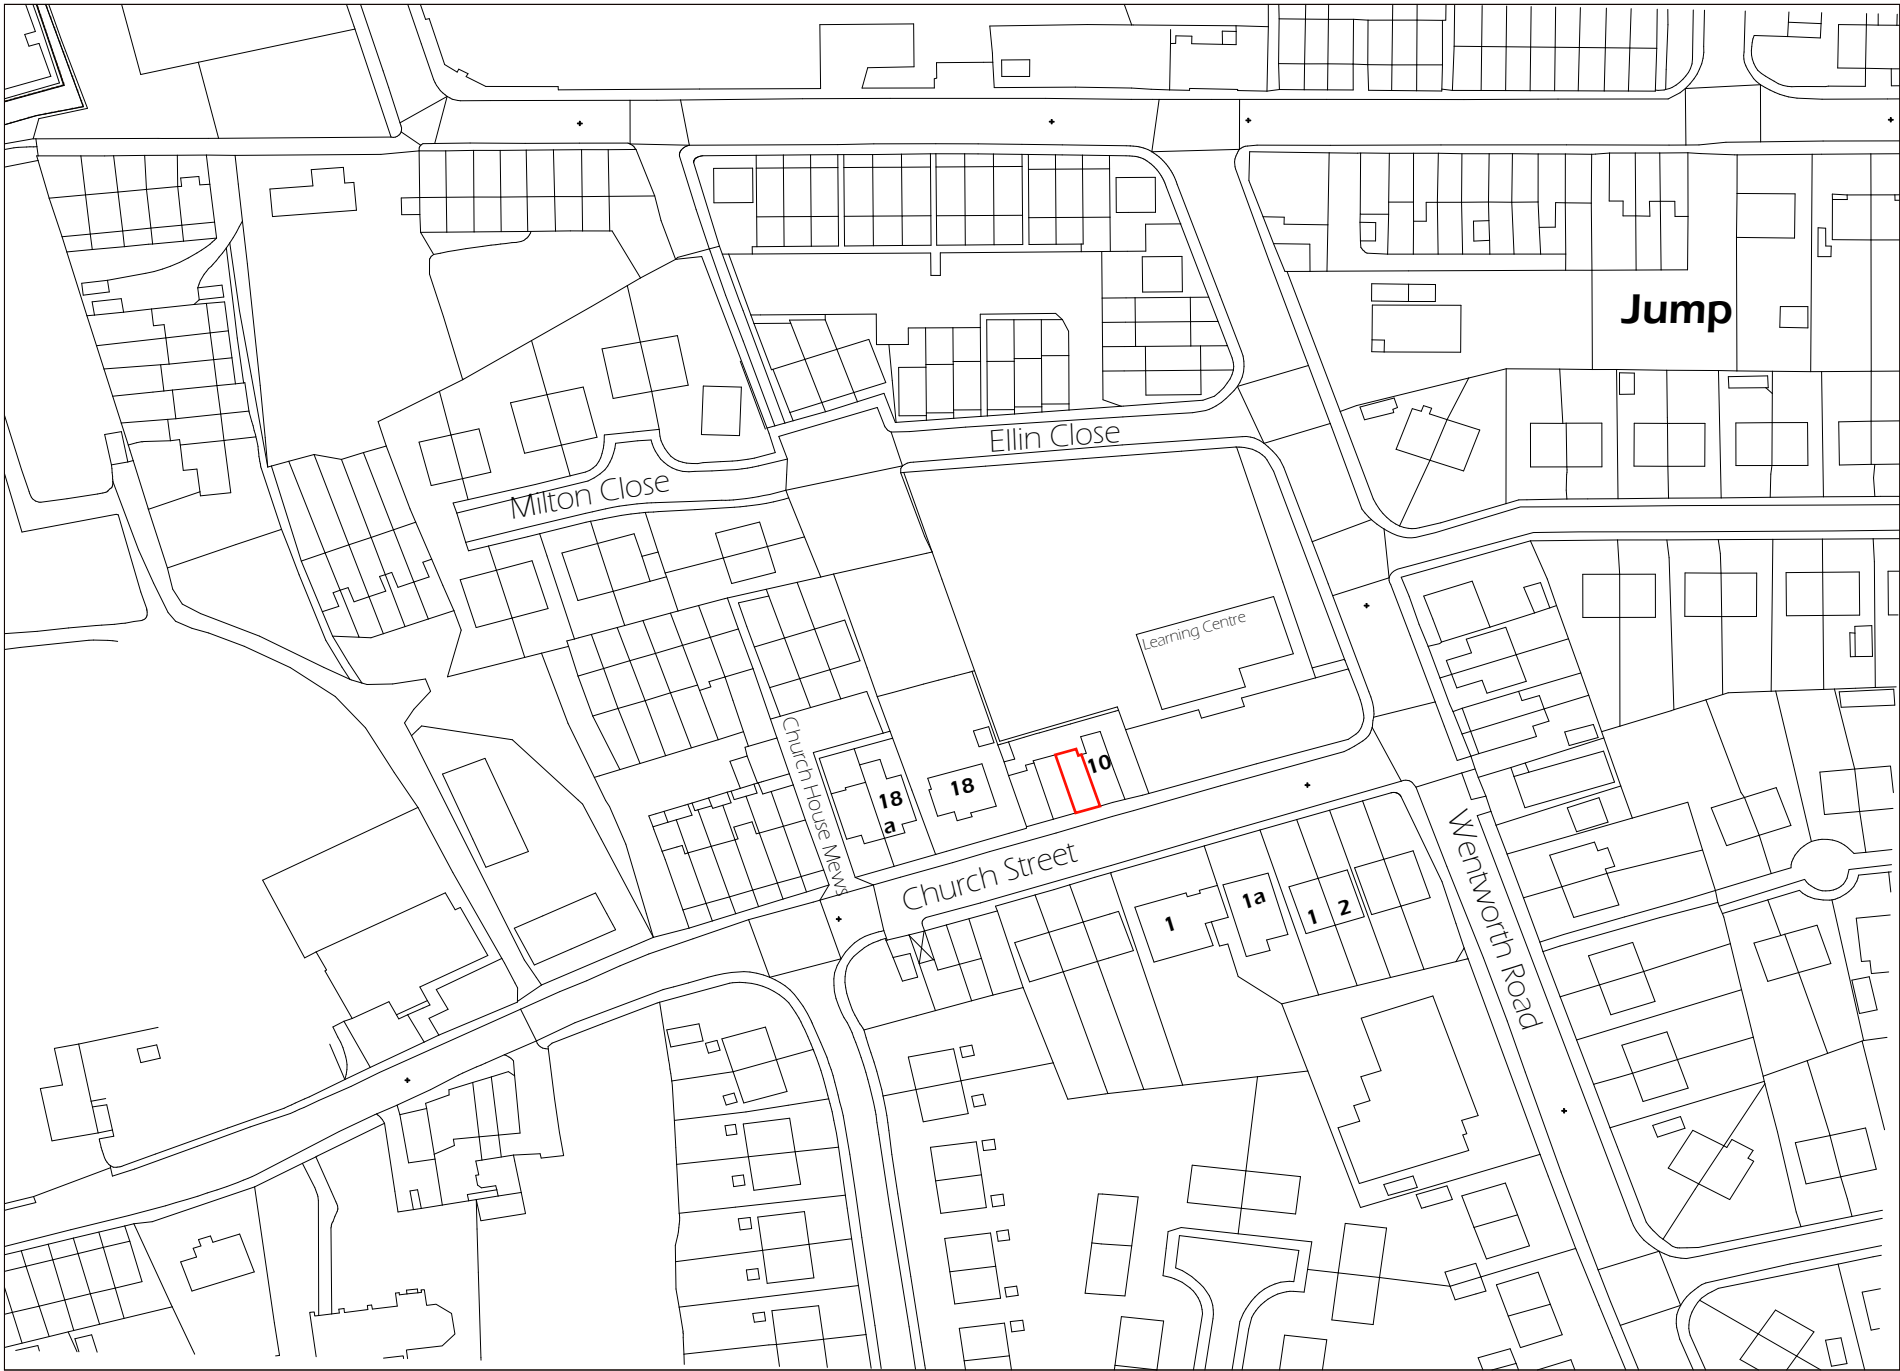

Location Plan 1:1250 @ A3