
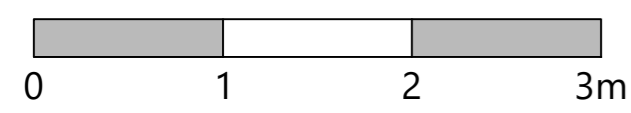
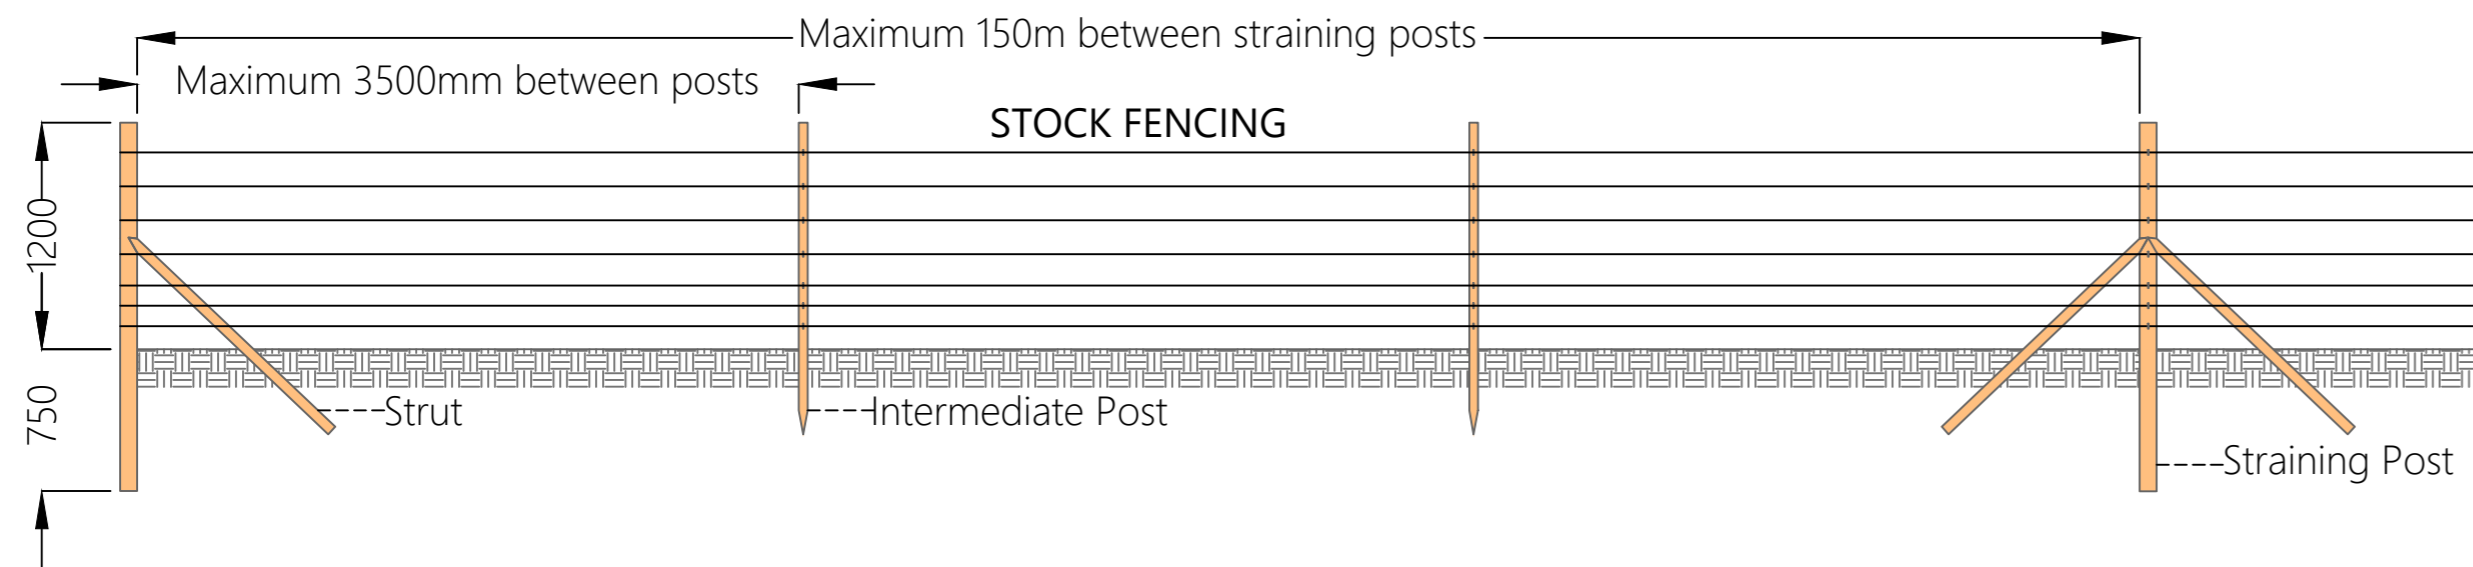


- All measurements given in millimeters unless specified otherwise.
- All foundations and post depths subject to soil study.
- Palisade fencing subject to DNO approval.

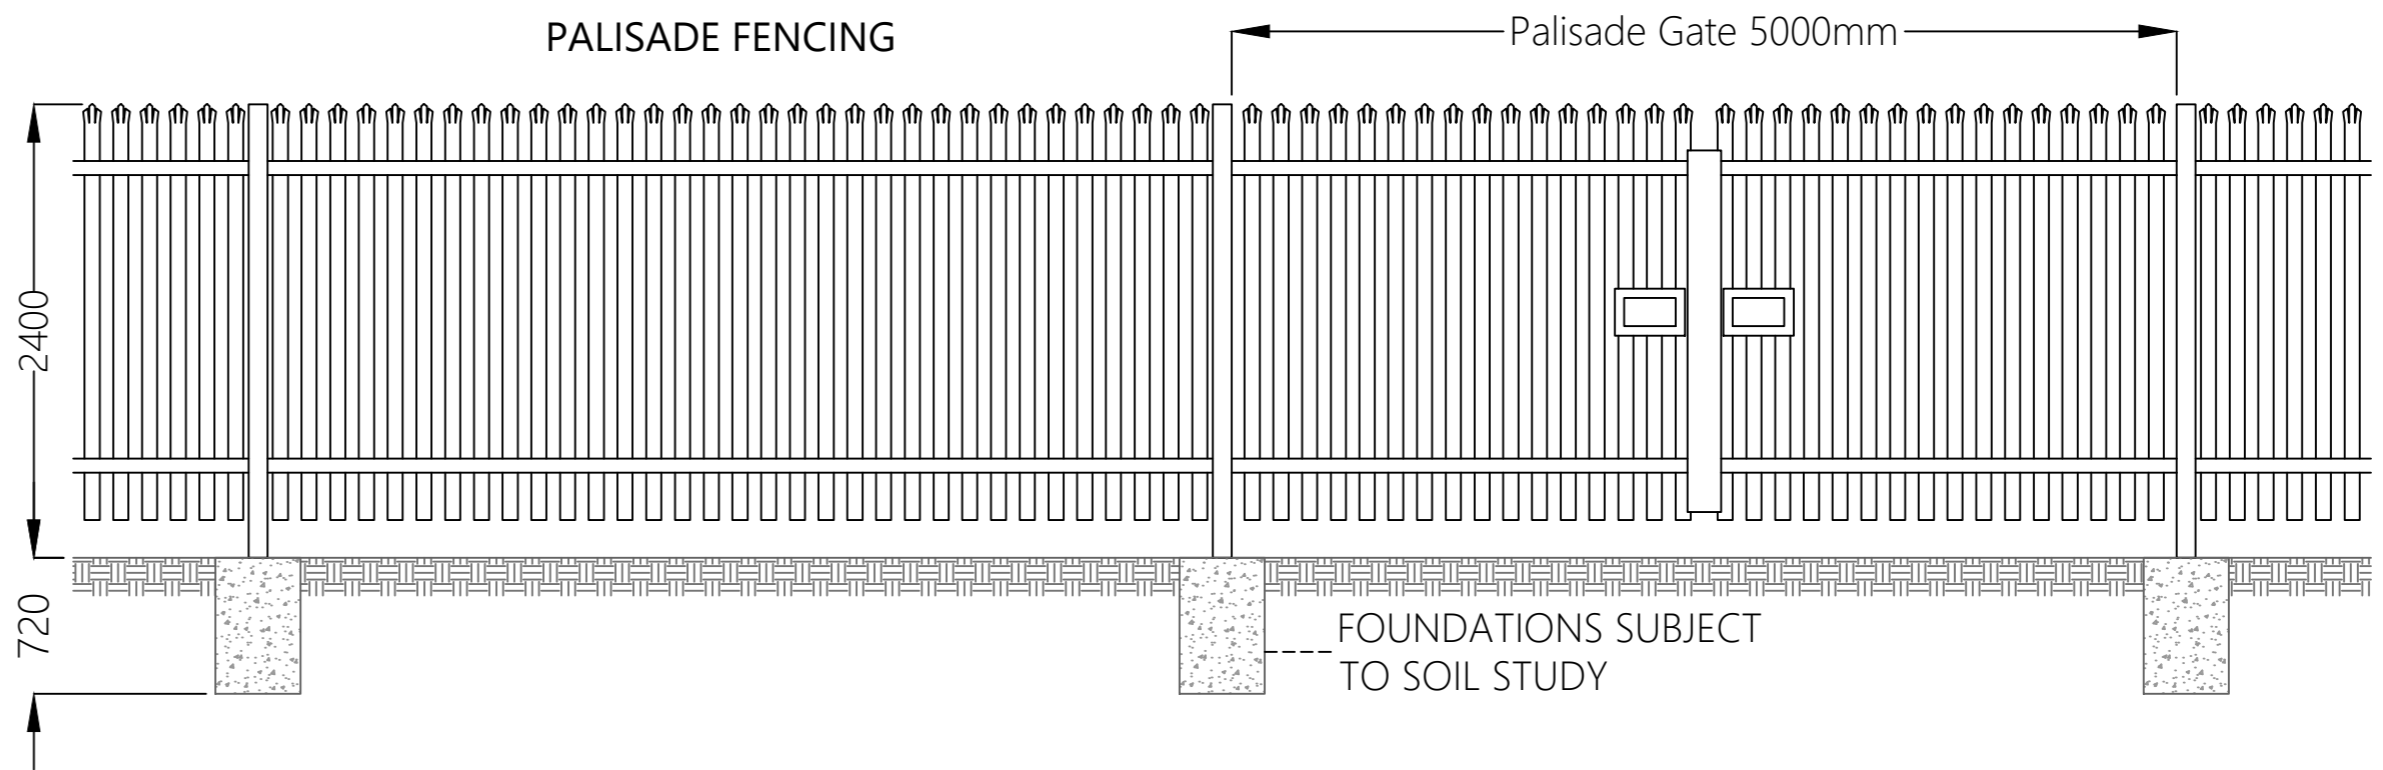

| | | | |
|---|--------------------|------------------------------------|-----------------|
| A Drawing created | | CC | 10/09/2024 |
| REVISION | DESCRIPTION | BY | DATE |
| Site Address Engine Lane Grimethorpe Barnsley S72 7BN | | Project Grimethorpe | |
| | | Title Fence Section Views | |
| | | Number P007033-22-FenceSections | |
| | | Type Section View | |
| Company Details Enviromena Project Management UK Ltd. 15 Diddenham Court, Grazeley Reading, RG7 1JQ T: +44 330 107 1415 | | Scale 1:40 | Sheet 1 OF 1 |
| | | Drawn CC | Revision A |
| | | Checked CC | Approved CC |
| | | 11 | A2 |