
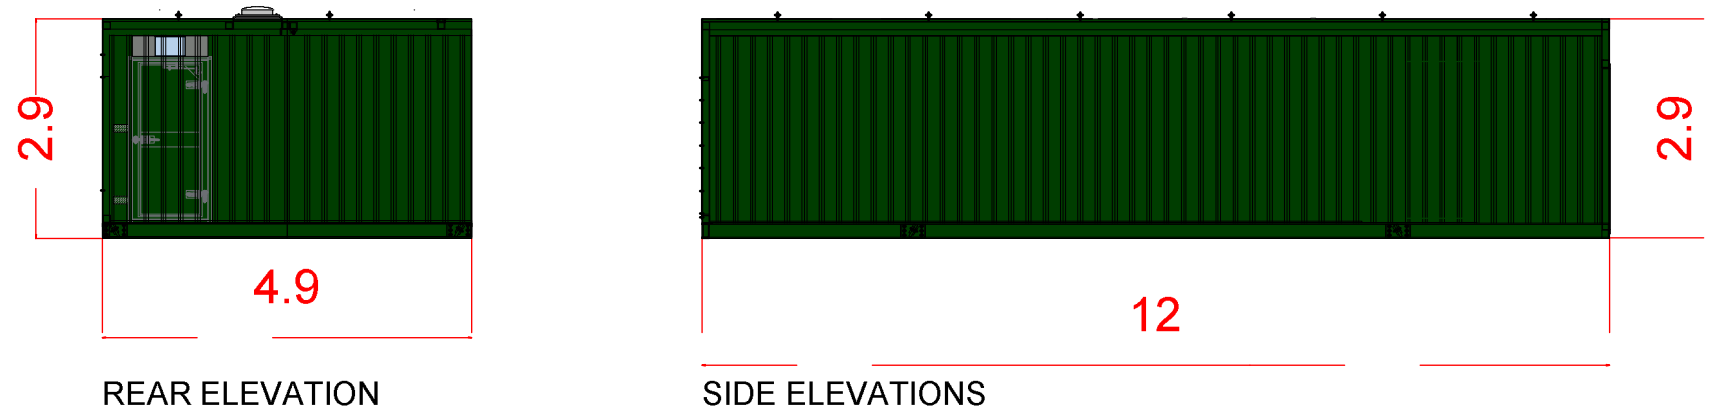



# HV Room Plans and Elevations

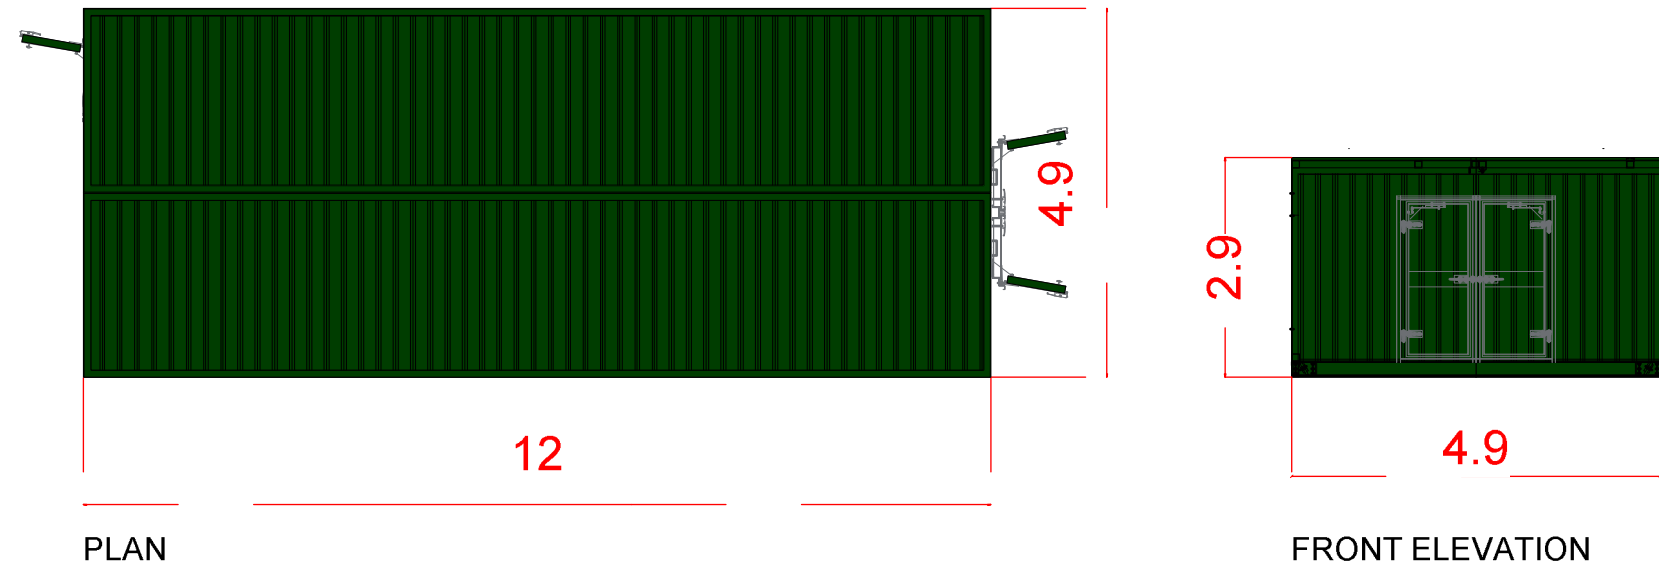

## REVISIONS

REV	AMENDMENTS	BY	DATE
A	XX	XX	XX.XX.16

## LEGEND

 Length in metres

**Monckton Energy Limited**

**Monckton Works**

HV Room Plan and Elevations

DATE: 08.09.2016

SCALE: 1: 100 @ A3

DRAWN BY / REVIEWED BY: VMc / JD

PROJECT NO:      DRAWING NO:      REVISION:

HG3317

Drawing -03

-

**WYG Group**

creative minds safe hands



**WYG**

Rowe House, 10 East Parade, Harrogate, HG1 5LT

Tel: +44 (0)1423 857 510

Email: info@wyg.com www.wyg.com

1. DO NOT SCALE FROM THIS DRAWING
2. THIS DRAWING IS TO BE CHECKED WITH ALL OTHER RELEVANT DRAWINGS.
3. ANY DISCREPANCIES CHECK WITH WYG, IF IN DOUBT ASK.
4. DRAWING TO BE USED FOR PURPOSES OF THE ISSUE AND NOTED ON PLAN

© WYG Environment Planning Transport Limited 2013

Registered in England Number: 3050297