


Rev	Date	Description	Drawn	Chkd
P01	23.10.24	Updated with H.C.E levels & Landscaping	NBB	JWR
P02	25.10.24	Updated with red line & highways	NBB	JWR
P03	01.11.24	Updated with comments received	NBB	JWR
P04	18.02.25	Updated red line	NBB	JWR

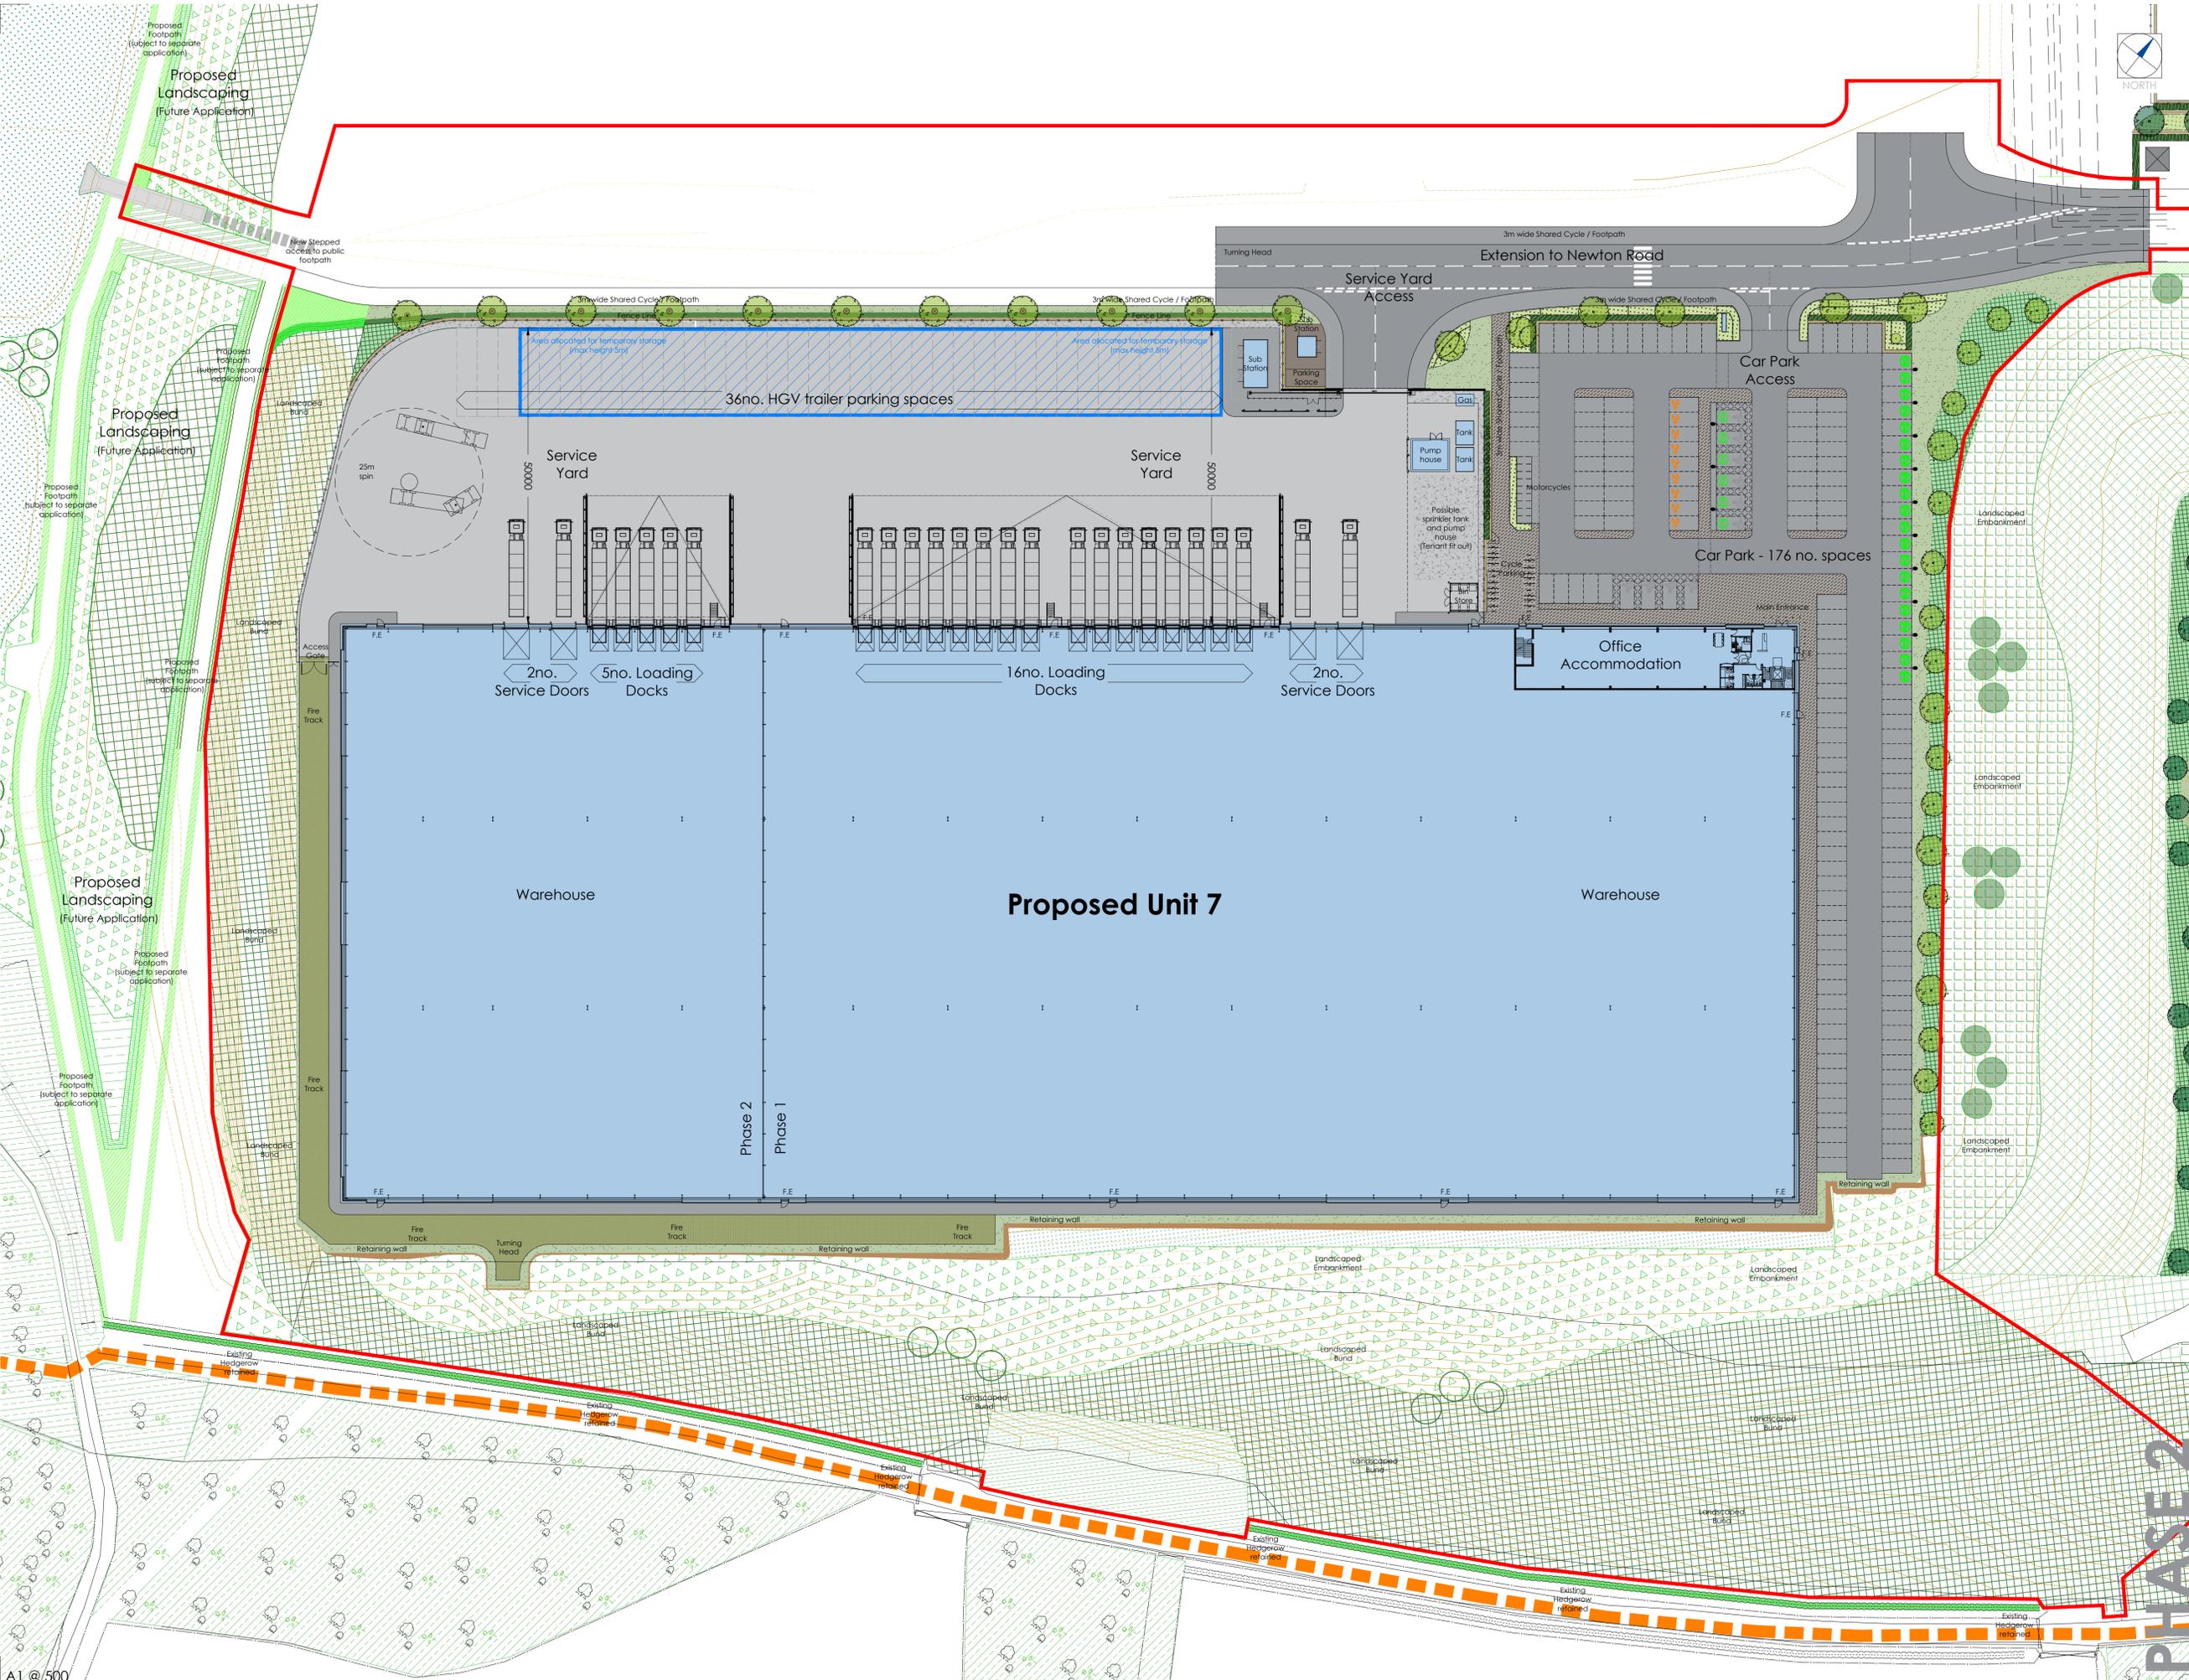

0 5 10 15 20 25m
SCALE 1:500

THE HARRIS PARTNERSHIP
 WAKEFIELD - T. 01924 291800
 MANCHESTER - T. 0161 2388555
 MILTON KEYNES - T. 01908 211 577
 LEADING - T. 0118 950 7700
 ARCHITECTS LONDON - T. 020 7409 1215

Client
Harworth Estates Investments Limited
Harworth
 Project Title
PROPOSED PLOT 7 DEVELOPMENT
GATEWAY 36
 Dearne Valley Parkway
 Rockingham
 Barksley

Drawn	Checked	Scale	BM Status	Date		
NBB	JMR	1:500	NA	09/24		
PLANNING						
Project No.	Originator	Volume	Level	Type	Role	Number
12006-5	THP	XX	XX	DR	A	1011

A1 @ 500

PHASE 2