

The Harris Group Ltd does not accept liability for any deviation to our drawings or specification. This Drawing is copyright and may not be reproduced in whole or part without written authority. Do not scale from this drawing.

PLANNING DRAWING
 This drawing has been prepared for submission to the relevant Local Authority as part of a Planning Application. It is not intended to assist with the pricing of any elements.




For Structural details refer to the Structural & Civil Engineers detailed design drawings & specifications.

For M&E information, refer to the M&E Engineers and sub contractor's design drawings & specifications.

For Health & Safety information, refer to the Designers Risk Assessments. This drawing is copyright and may not be reproduced in whole or part without written authority.

Drawing Revisions

Rev	Date	Description	Drawn	CHK'd By
P01	23.10.24	Updated inline with Comments	NBB	JMR
P02	08.11.24	Elevations updated to reflect LVIA NB discussions	NBB	JMR
P03	19.05.25	Elevations Updated	NBB	JMR

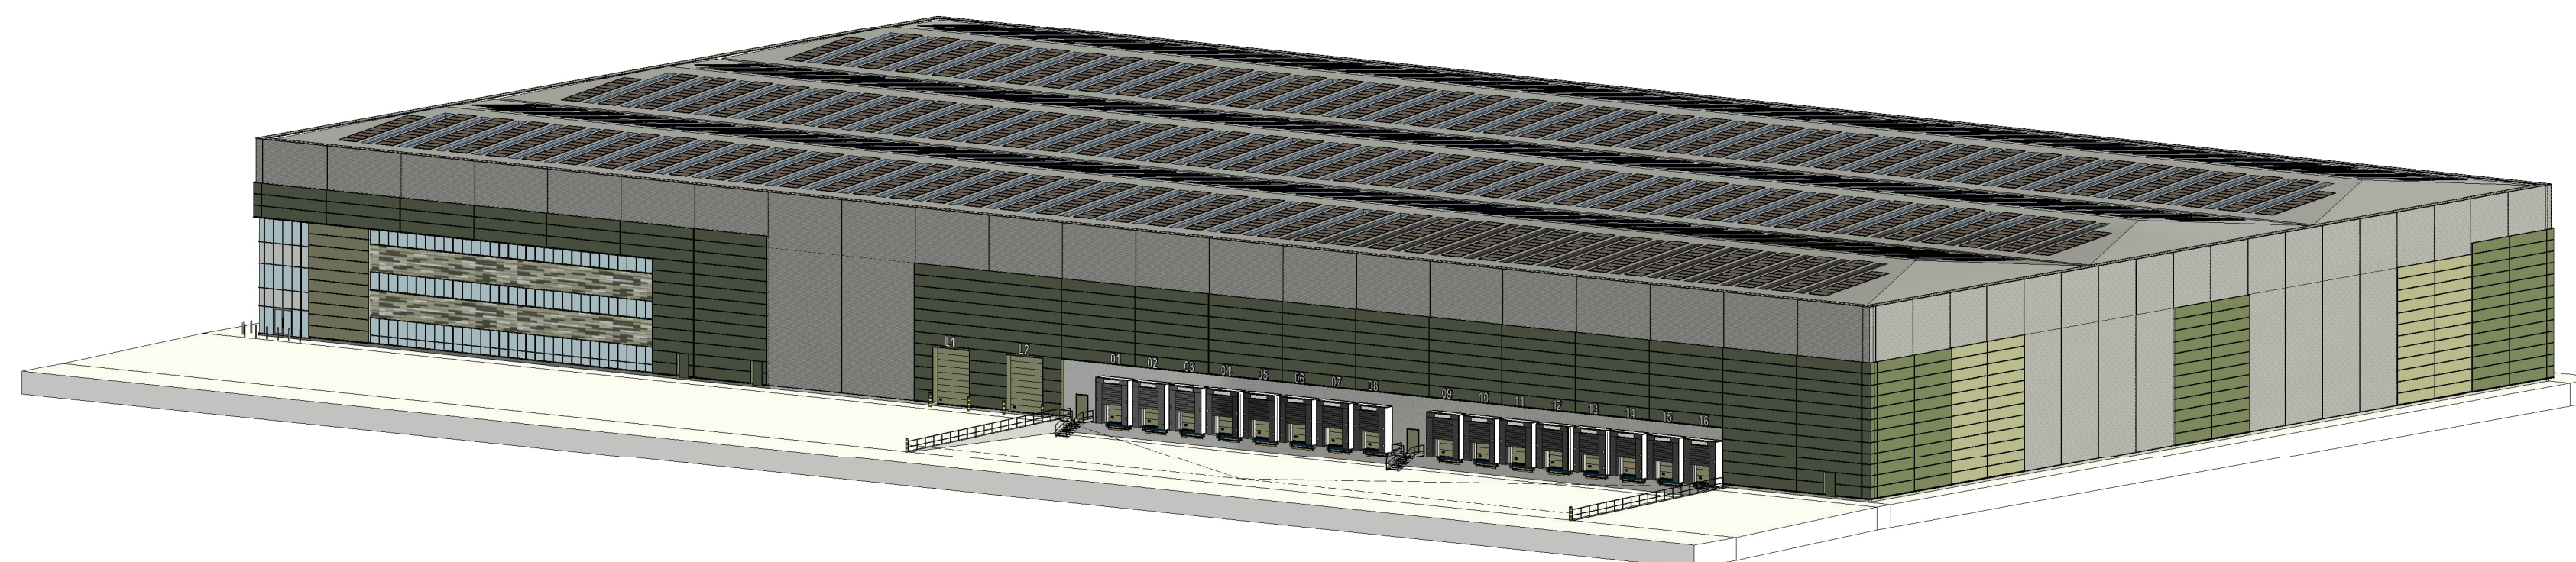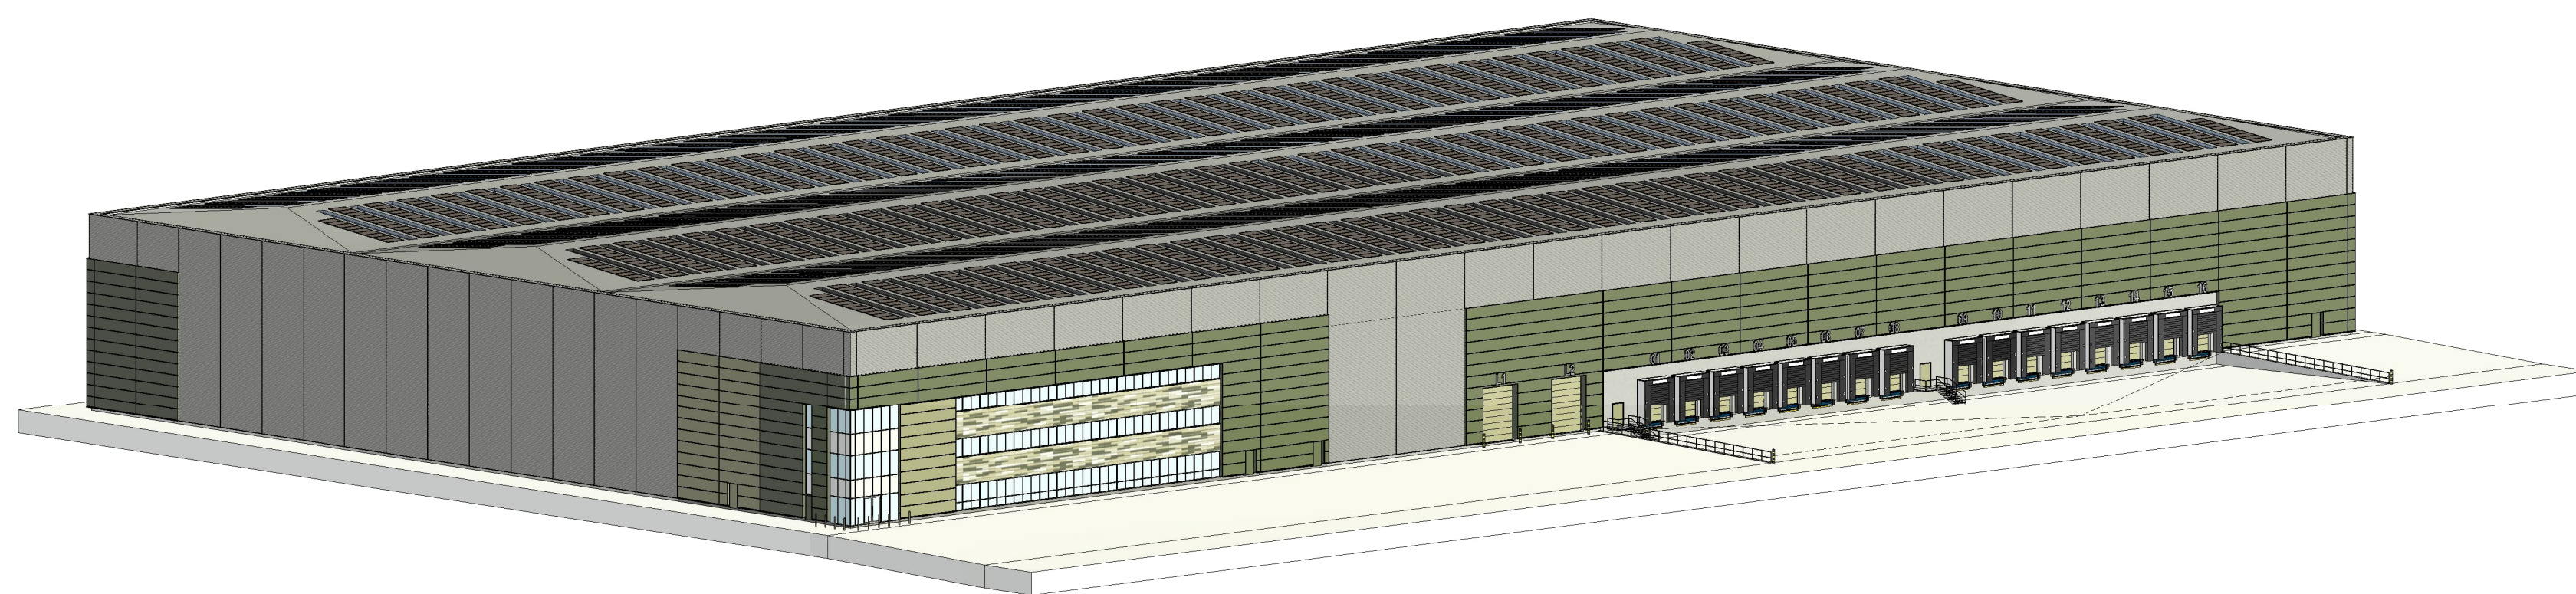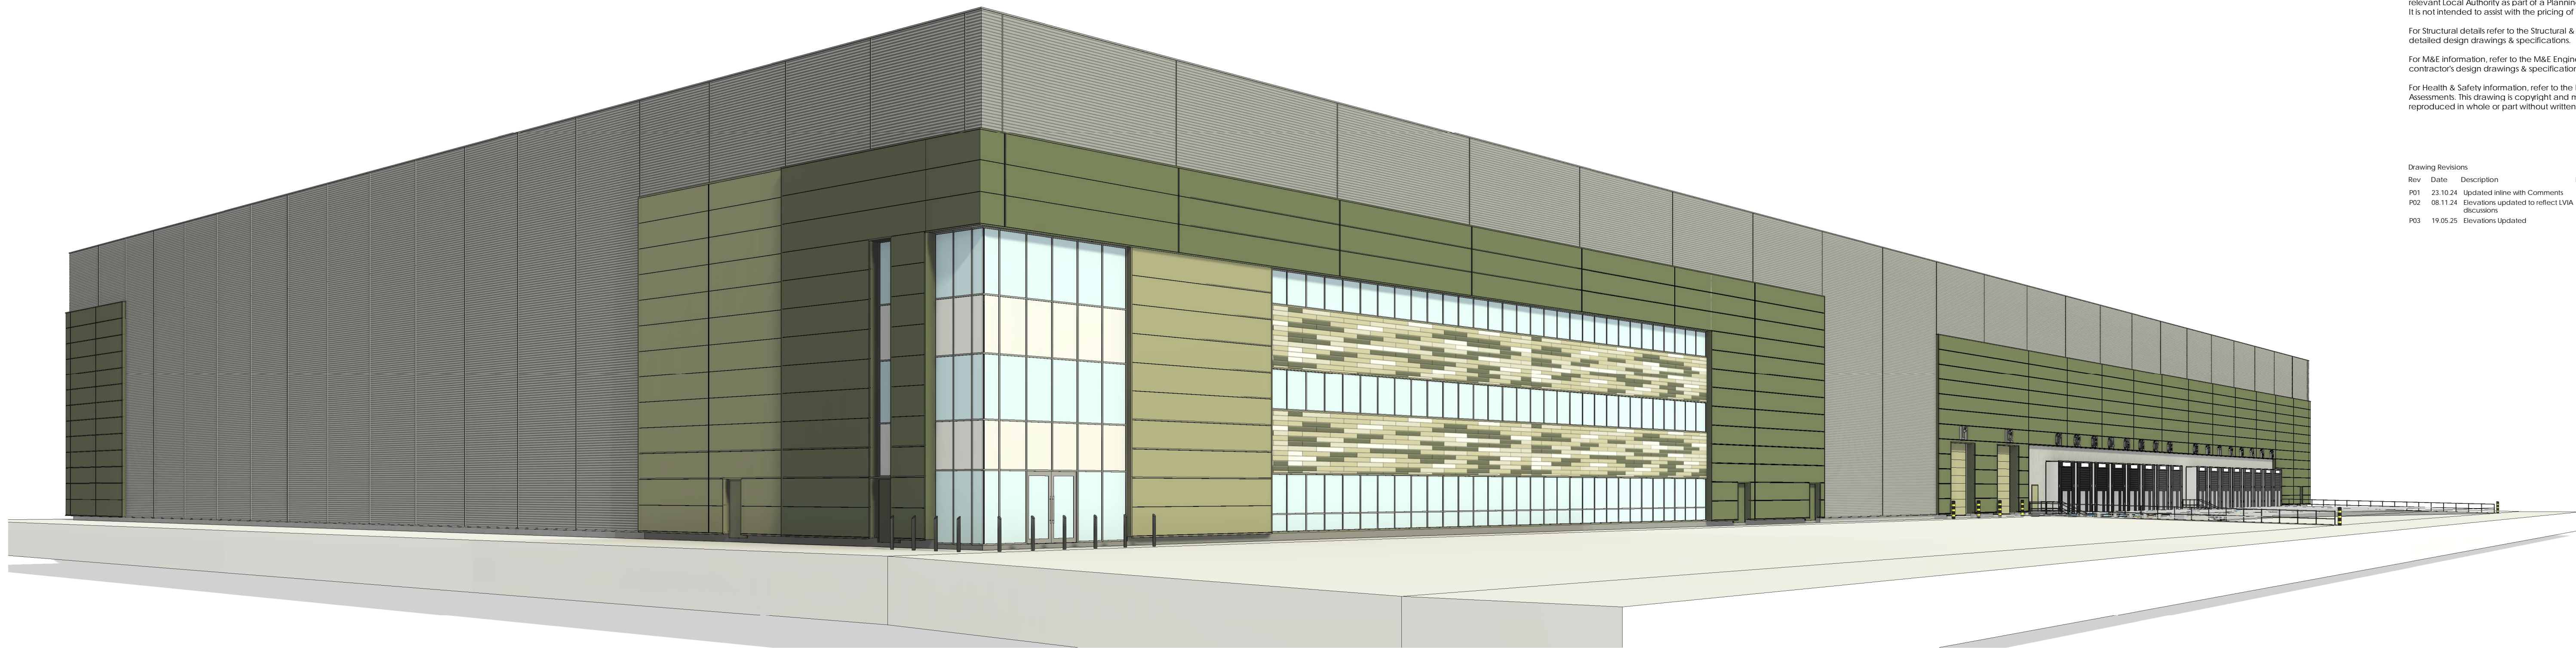

www.harrispartnership.com
 Wakefield Manchester Milton Keynes Reading London Harrogate

Client

Harworth Estates Investments Limited
Harworth

Project Title
PROPOSED PLOT 7 DEVELOPMENT
 Dearne Valley Parkway
 Rockingham
 Barnsley

Drawing Title
Unit 7 3D Views (First Phase Build)

Drawn	Checked	Scale	BM Status	Date
NBB	JMR	@A1		10/24

Drawing Status	Rev.	THP Project No
PLANNING	P03	12006-5

Project No.	Originator	Volume	Level	Type	Role	Number
12006-5	-THP	-XX	-XX-	DR-	A-	A-10 24

PHASE 1