


EX ATTIC

EX FIRST FLOOR




GROUND FLOOR

BASEMENT

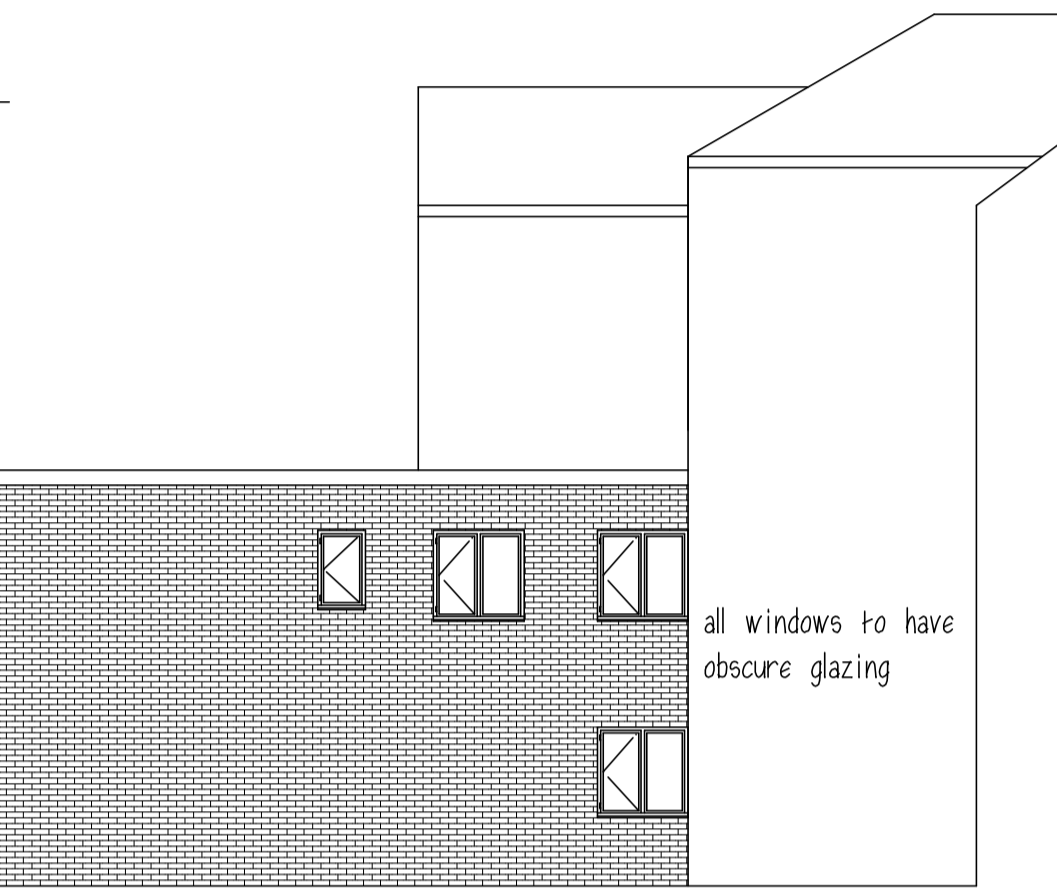

SIDE ELEVATION (from WMC)

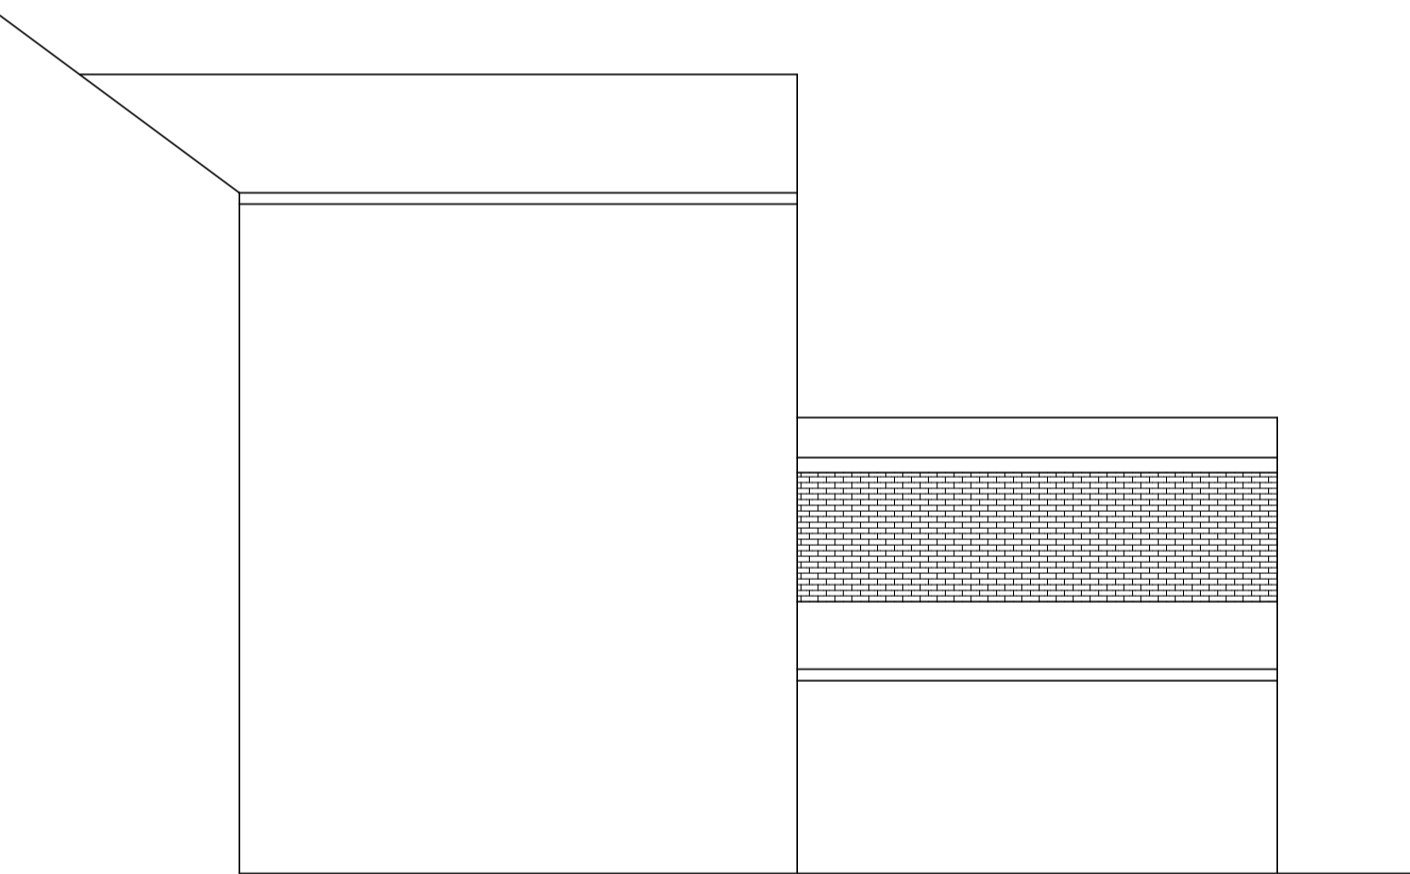

SIDE ELEVATION (from 514)



REAR ELEVATION

Mr C LIMBERT


PROPOSED 2 No FLATS
EXTENSION
512 DONCASTER RD.
STAIRFOOT

PROPOSED PLANS & ELEVATIONS

1:100@A2 OCT 23 Rev D

Peter Thompson

"Linwood"
Barnsley Road
Dodworth

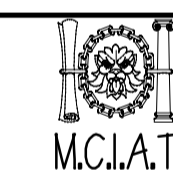

†t. 01226 201391
Barnsley S75 3JR m. 07973251730
e-mail peter-thompson@hotmail.co.uk