



- Key To Cross Sections :**
- Existing Ground Level
 - Proposed Ground Level
 - 🌳 Proposed Planting
 - 🌿 Existing Vegetation / Scrub

- Key To Cross Section Map :**
- Existing Contours (1m Metre Intervals)
 - Existing Scrub Vegetation
 - Overhead Powerlines
 - Existing Tracks
 - Existing Wet / Dry Areas
 - Existing Public Rights Of Way
 - Underground Powerline plus Wayleave
 - Application Boundary (See Also Plan 901.05)
 - Proposed Contours (1m Intervals)
 - Proposed Amenity Grass
 - Proposed Permissive Public Access Paths

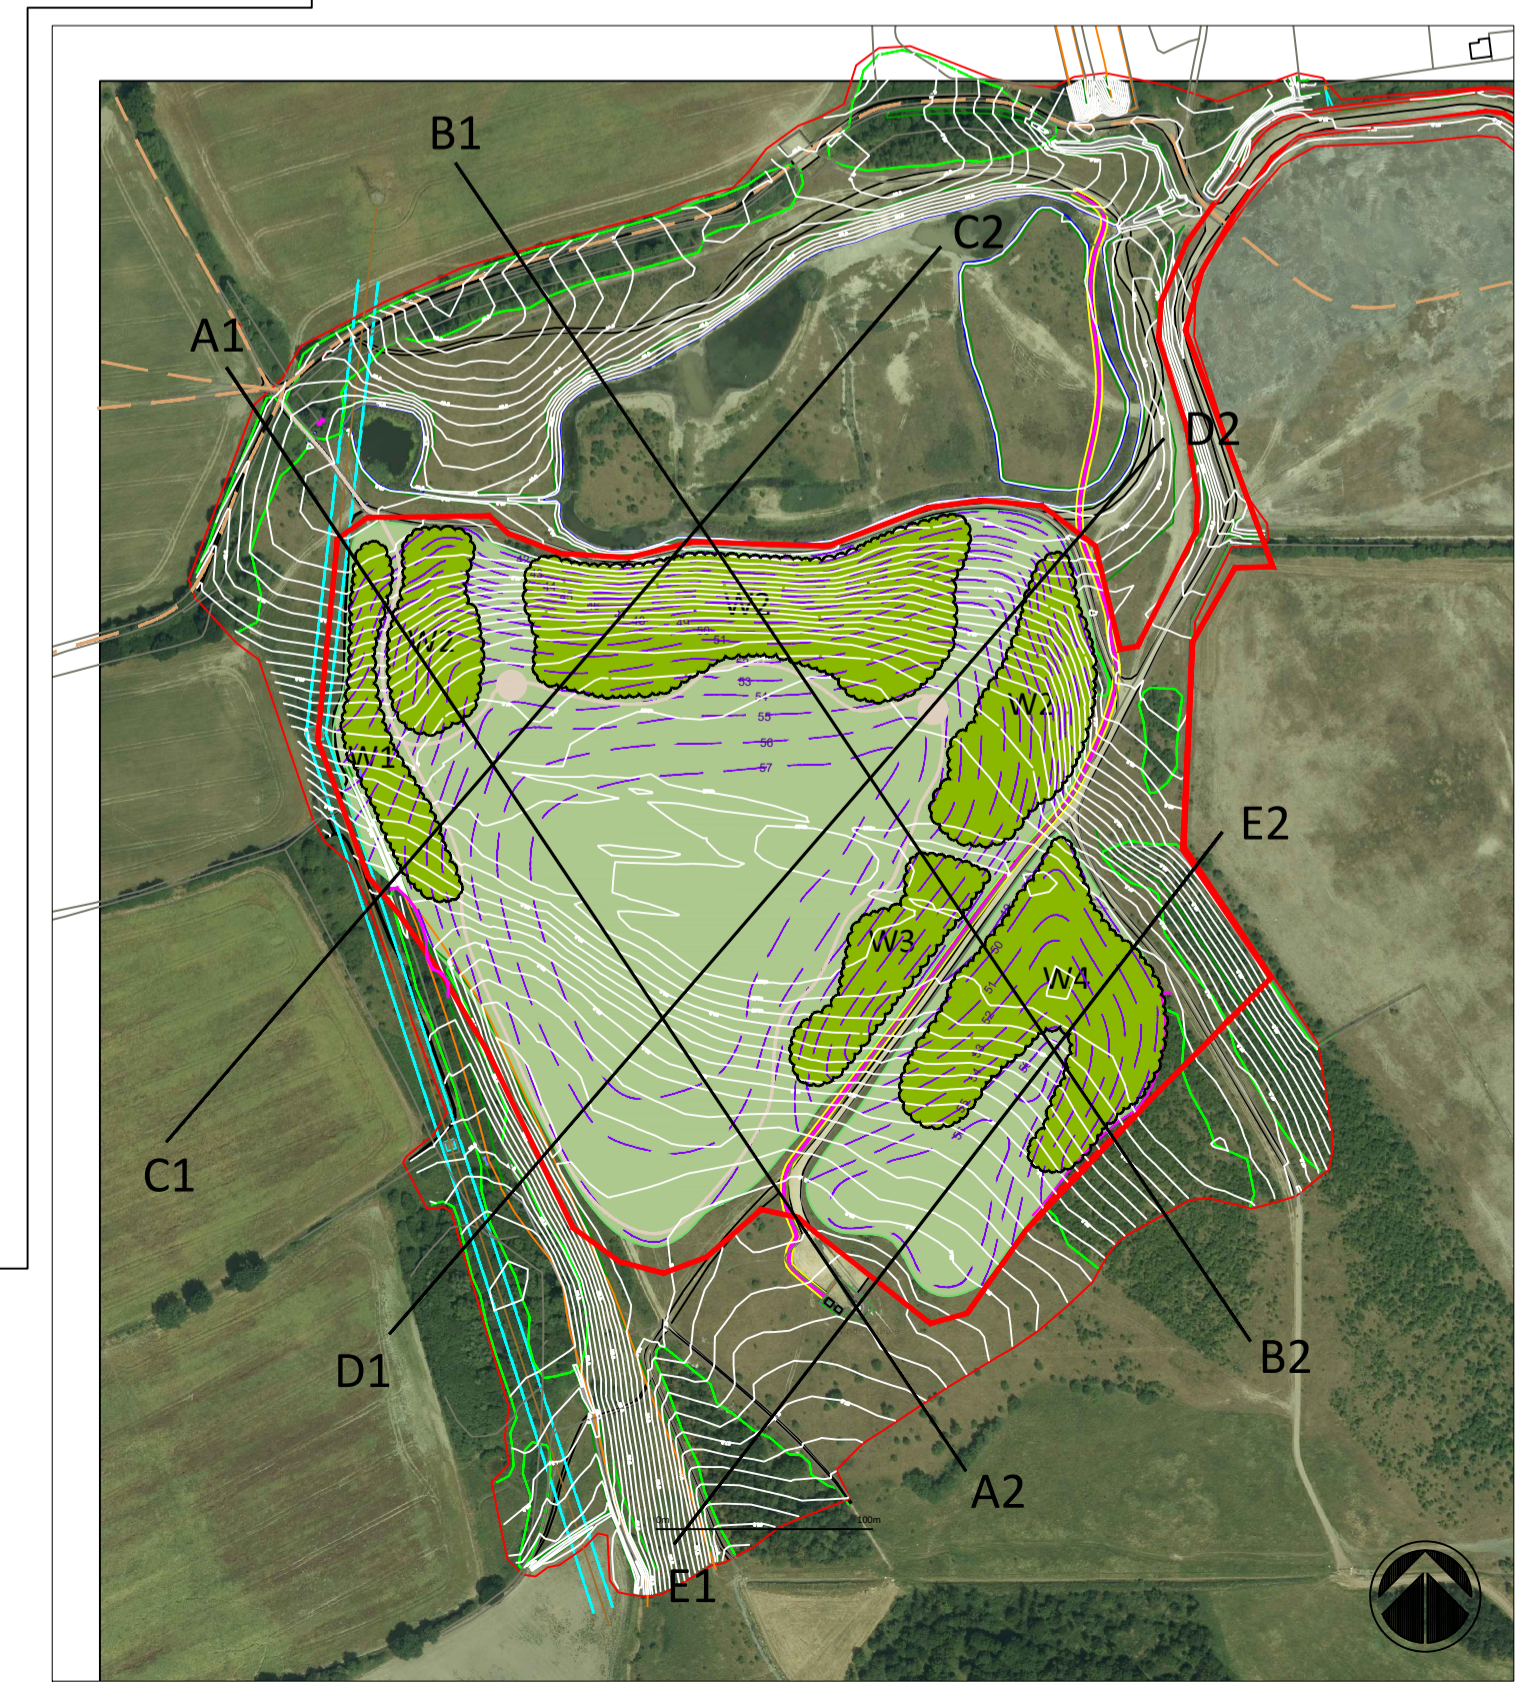

Drawn By: GW	Revision No.:
Scale: 1: 1250 @ A1	Drawing No: 901.05
Project Name: Grimethorpe	Date: 17/05/23
Drawing Name: Cross Sections Plan	Checked By BW

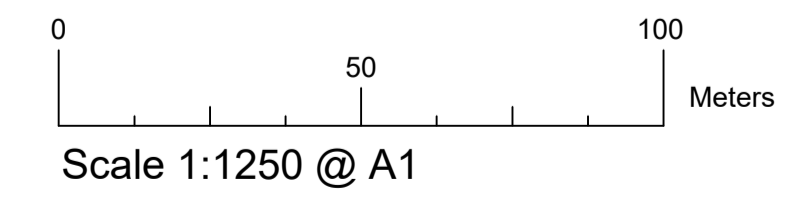