


North

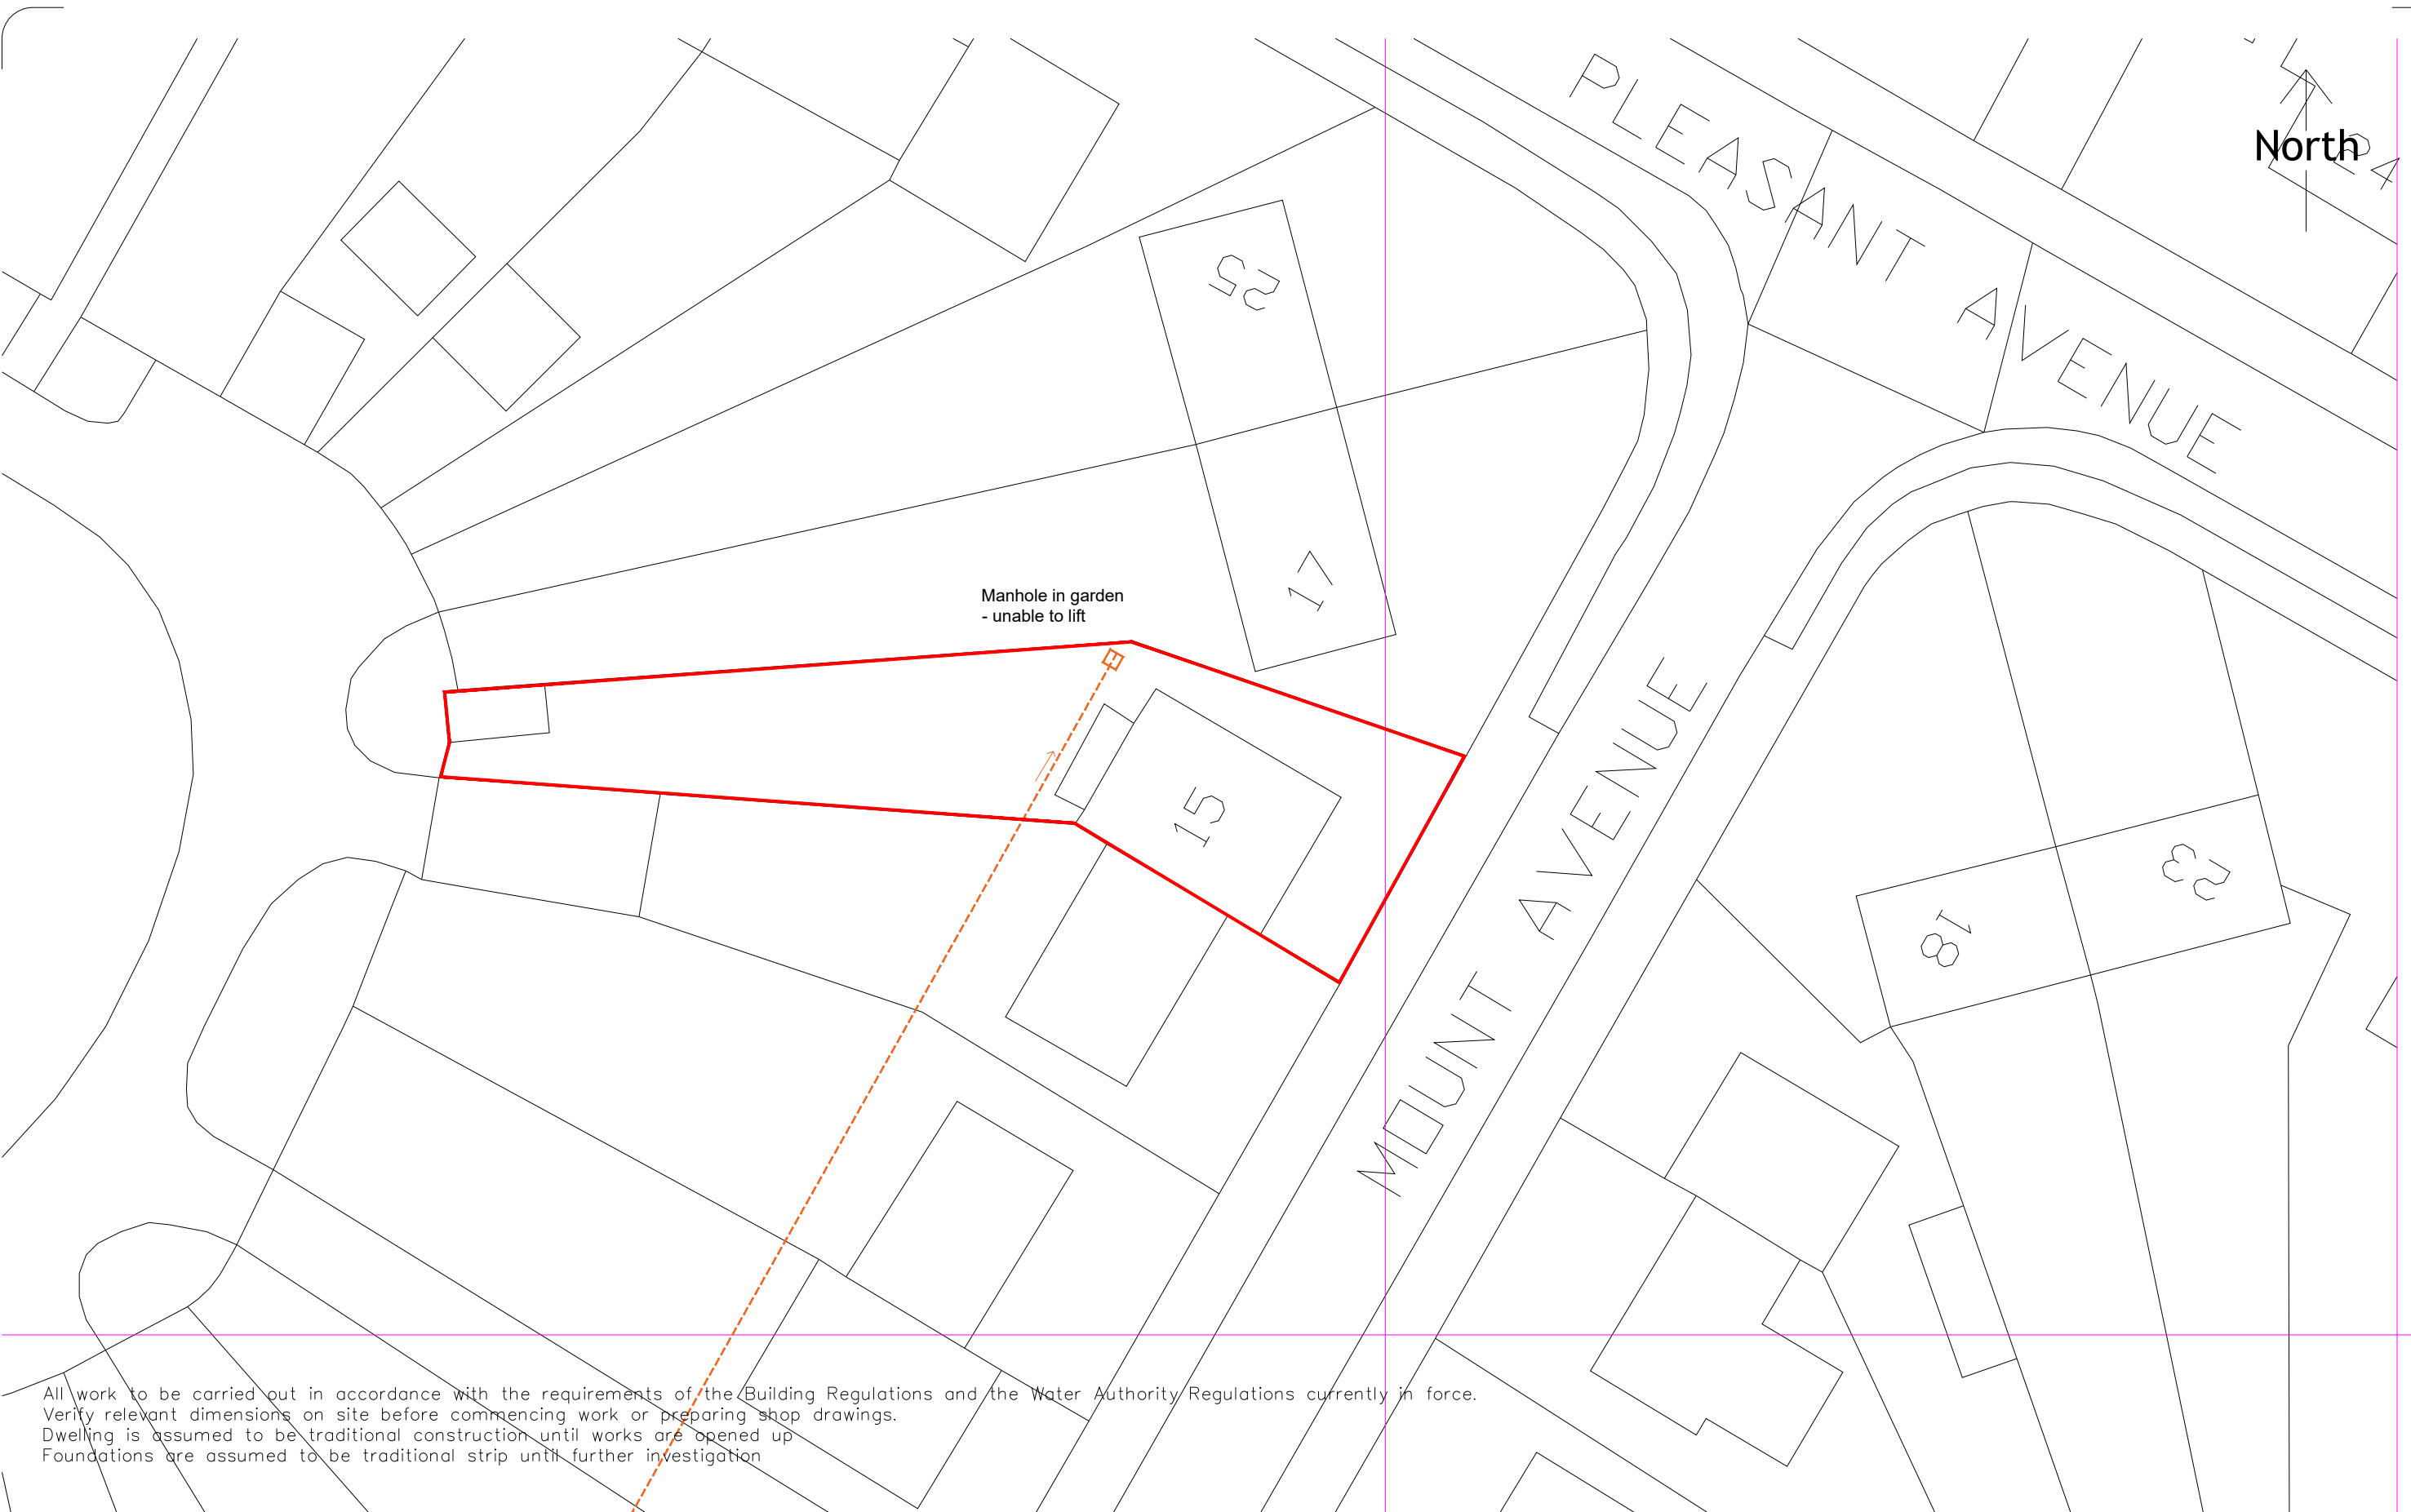

All work to be carried out in accordance with the requirements of the Building Regulations and the Water Authority Regulations currently in force.  
Verify relevant dimensions on site before commencing work or preparing shop drawings.  
Dwelling is assumed to be traditional construction until works are opened up  
Foundations are assumed to be traditional strip until further investigation

**Project**  
**15 Mount Avenue, Great Houghton**

**Title**  
**Location Plan**

**Drawing No -**  
**001-PL**

**Scale - 1/250**  
**Date - 16-4-26**  
**Drawn By - BH**