


# Unit 4, The Peel Centre Barnsley

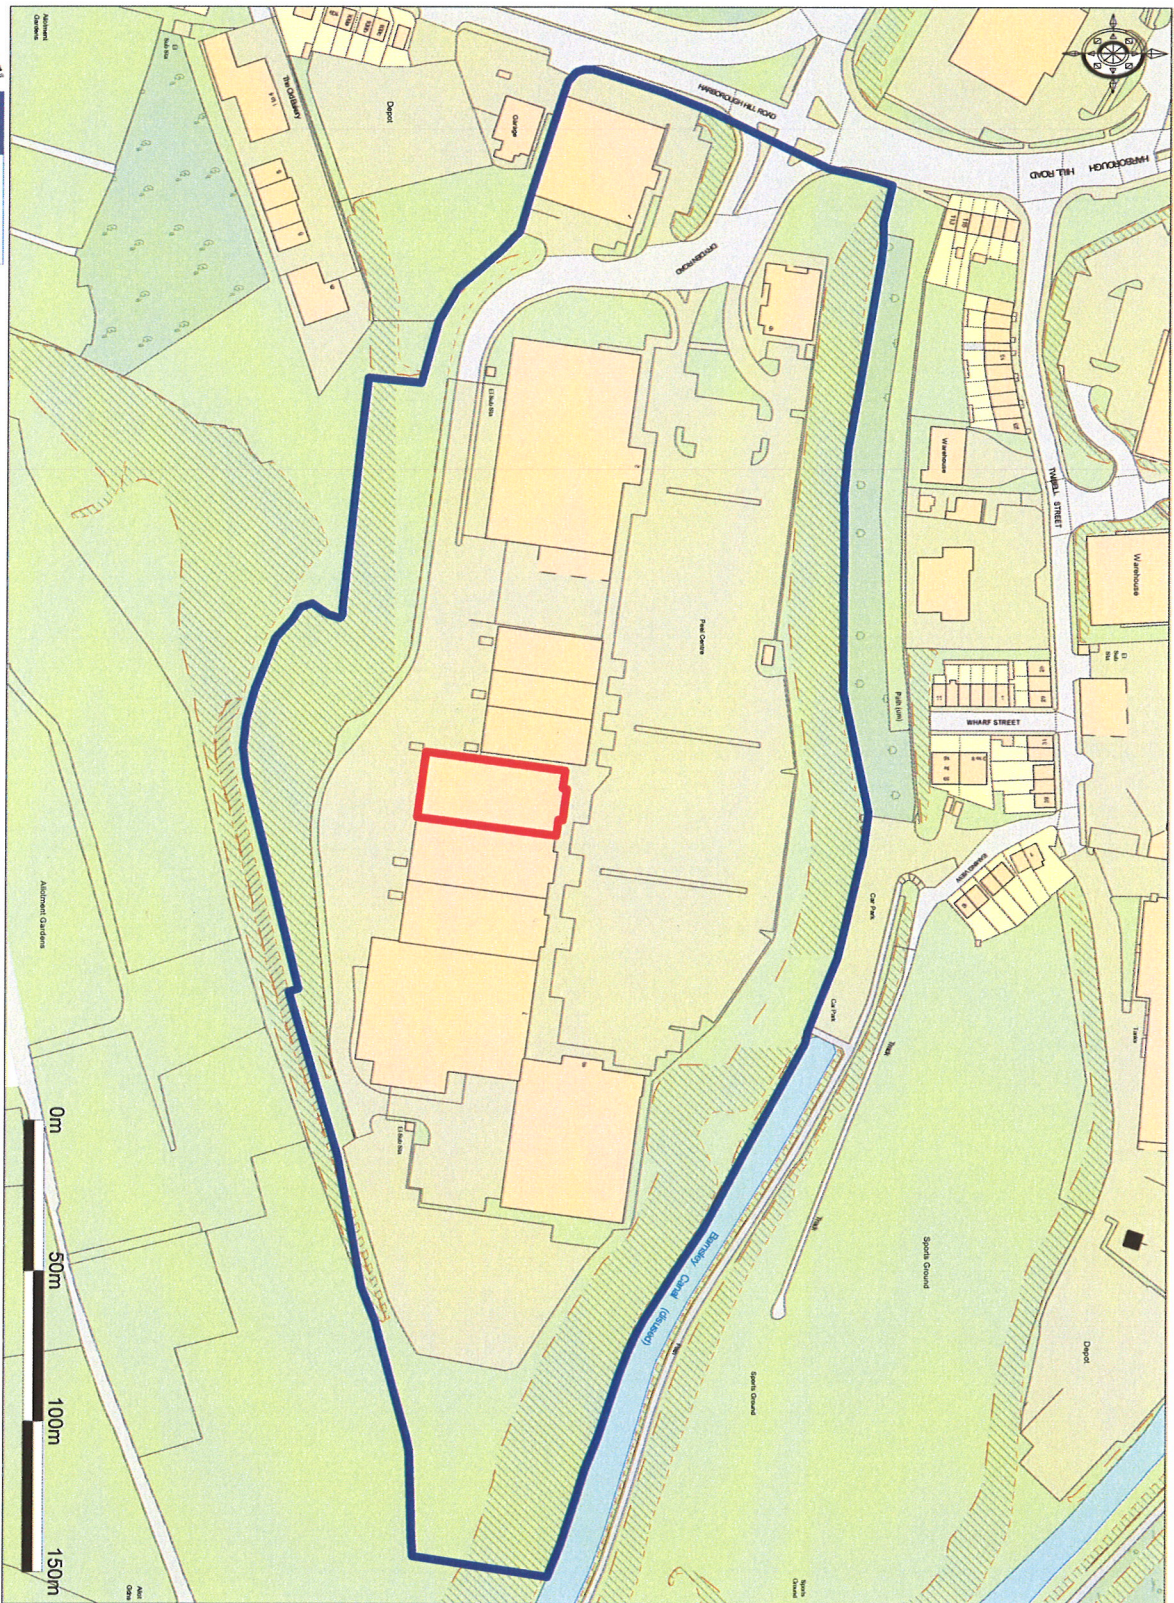

Enabled by Ordnance Survey

© Crown Copyright 2009. All rights reserved. Licence number 100020449. Plotted Scale - 1:2500

## Site Location Plan