




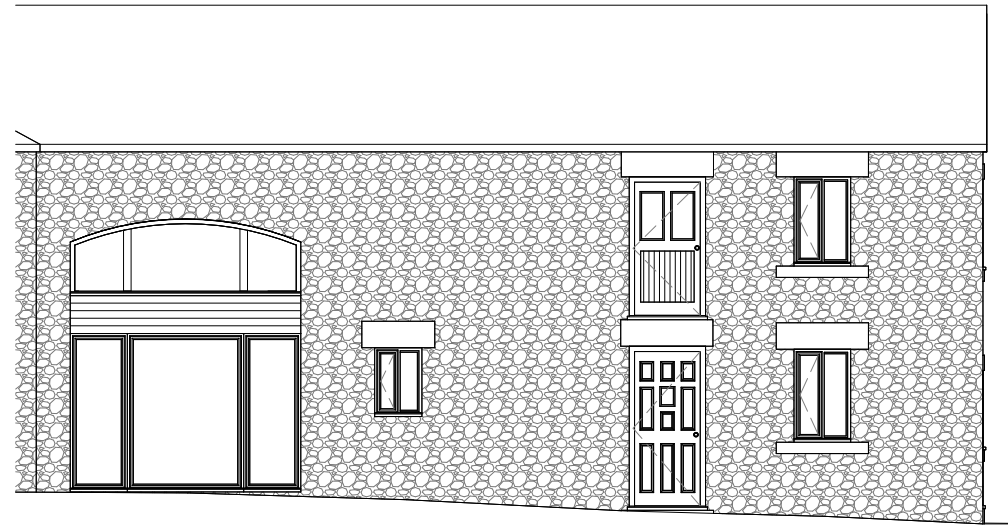

1 East Existing
1 : 100

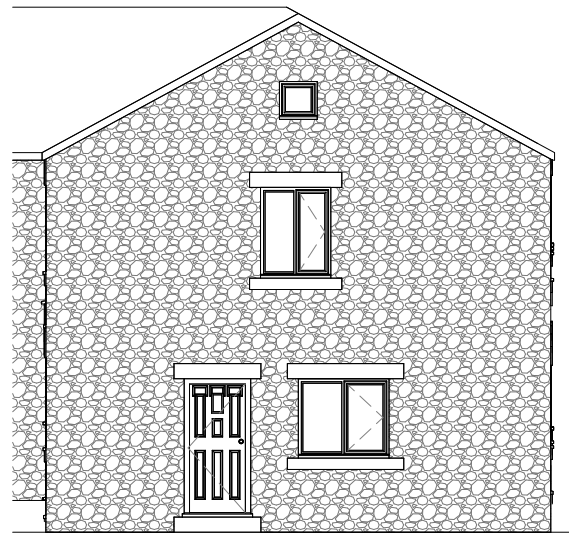

2 North Existing
1 : 100

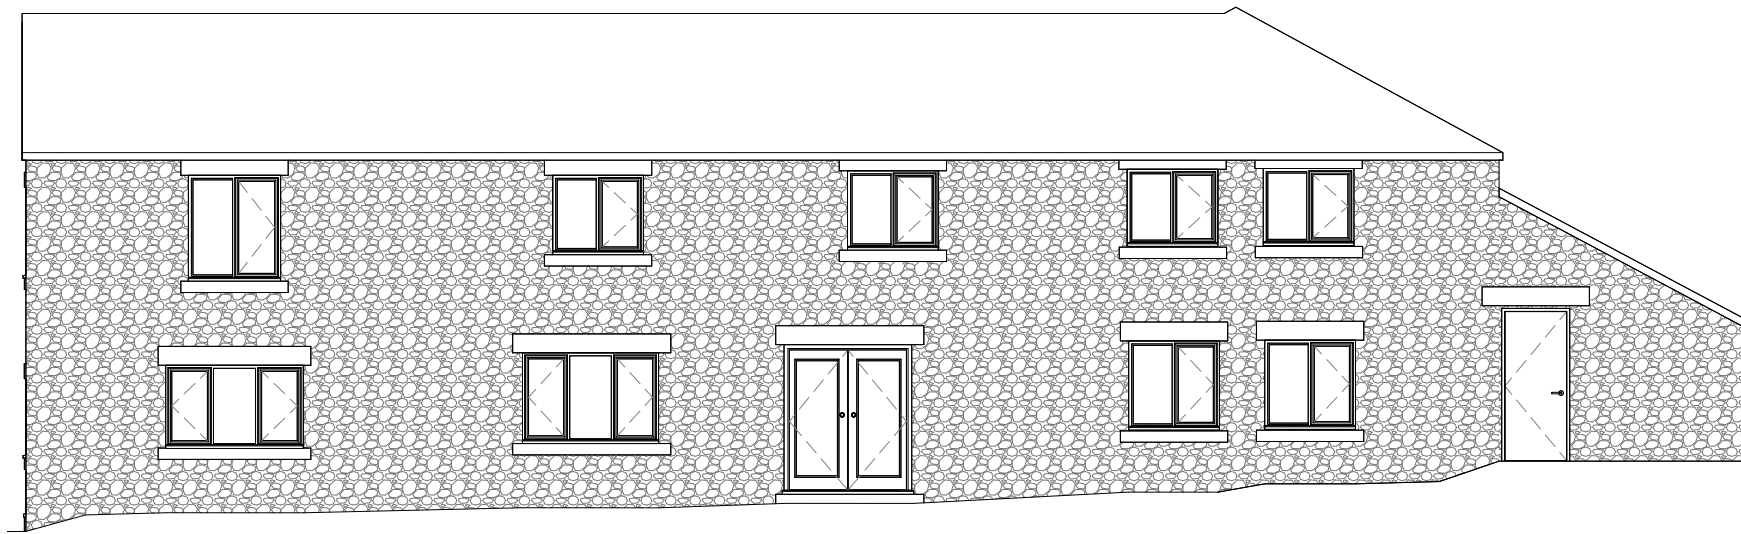

3 West Existing
1 : 100

Scale 1:100

Scale 1:50

Contract No.

FHI 145039

Site Address -

Green Bottom Barn, Barnsley Rd,
Hoylandswain, Sheffield,
South Yorkshire,
S36 7JA

Drawing No.

1 of 4

Existing Elevations

All Dimensions in mm

Scale: 1 : 100 @A3

Signed Off on - 25/08/2026

Review on -



First Home Improvements
Station Road Industrial
Estate Lenwade Norfolk
NR9 5LY

© Drawings, associated documentation and intellectual property is protected under copyright law.
All documentation by First Home Improvements prohibits unauthorised actions such as (but not limited to) the re-issuing and re-production thereof without prior consent.