


Rear


Front

Existing Ground Floor Plan.  
1 : 50 @ A3

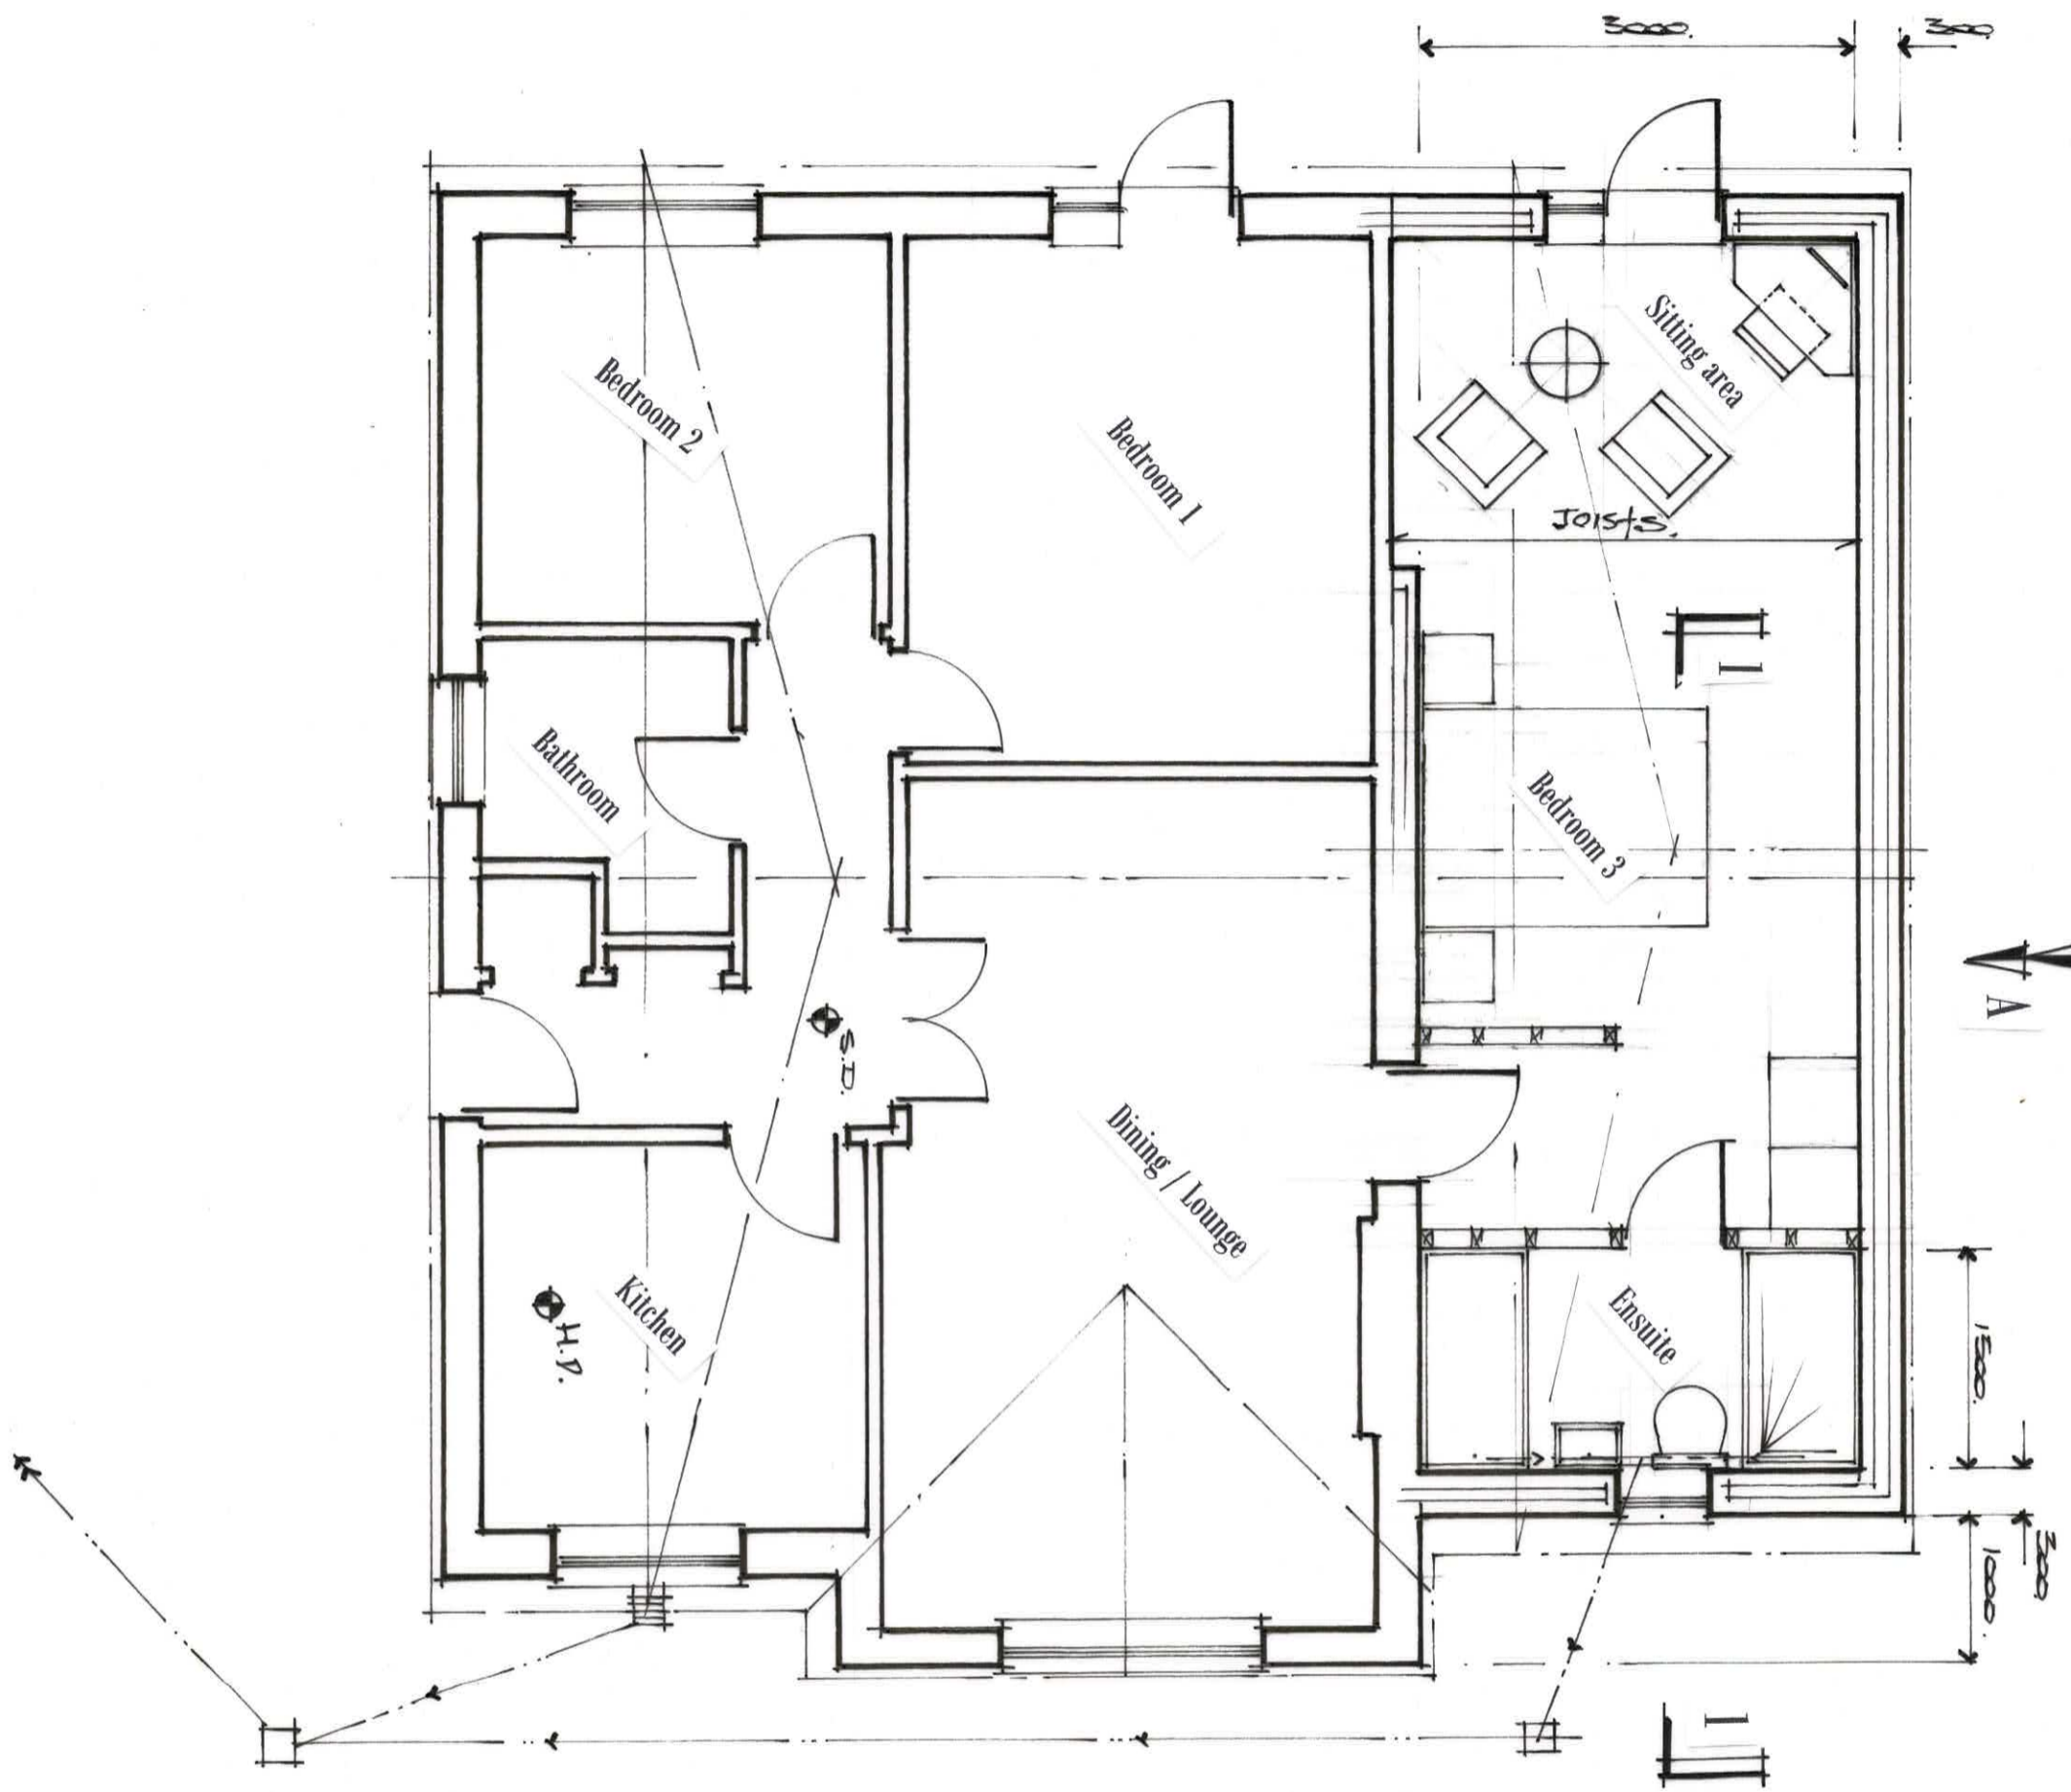


Proposed Ground Floor Plan


1 : 50 @ A3

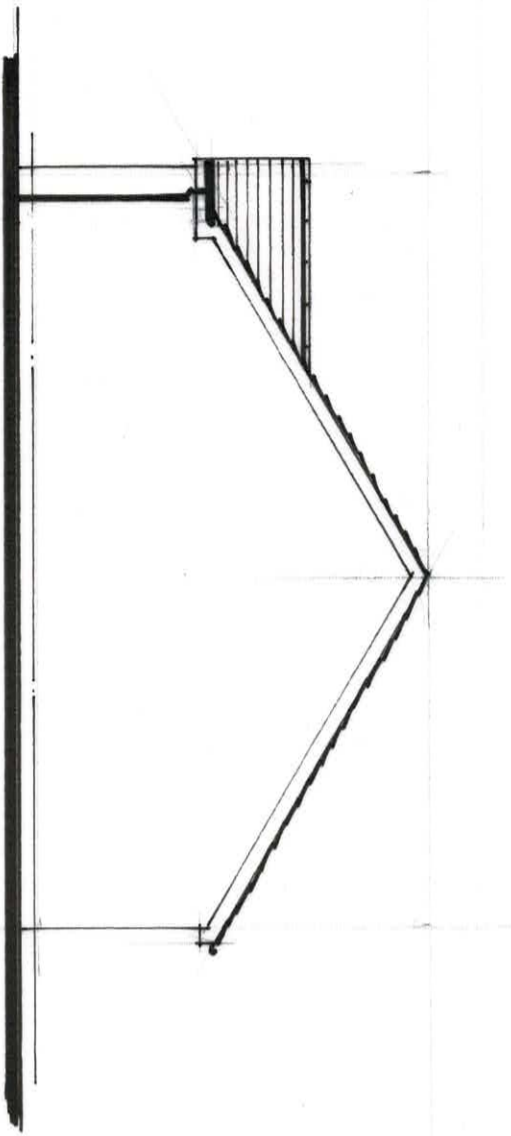

Side Elevation on A

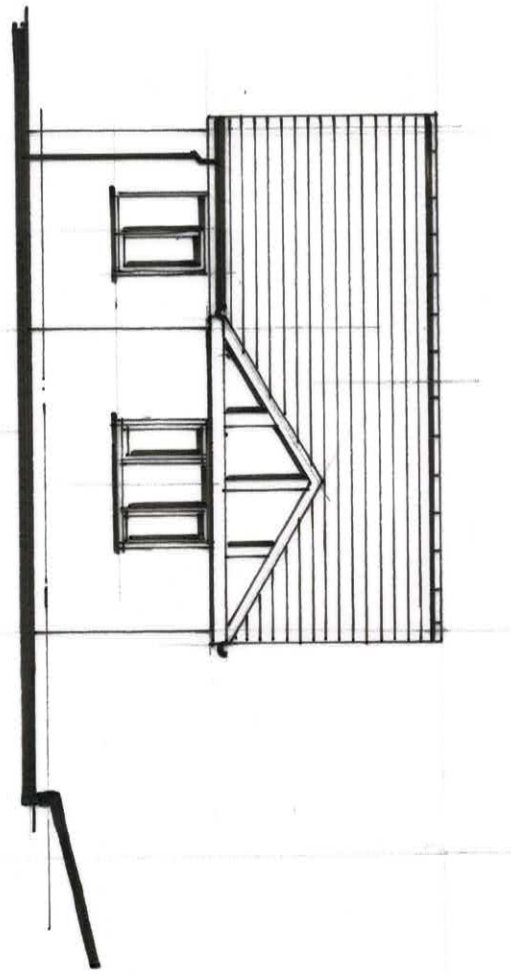


Front Elevation

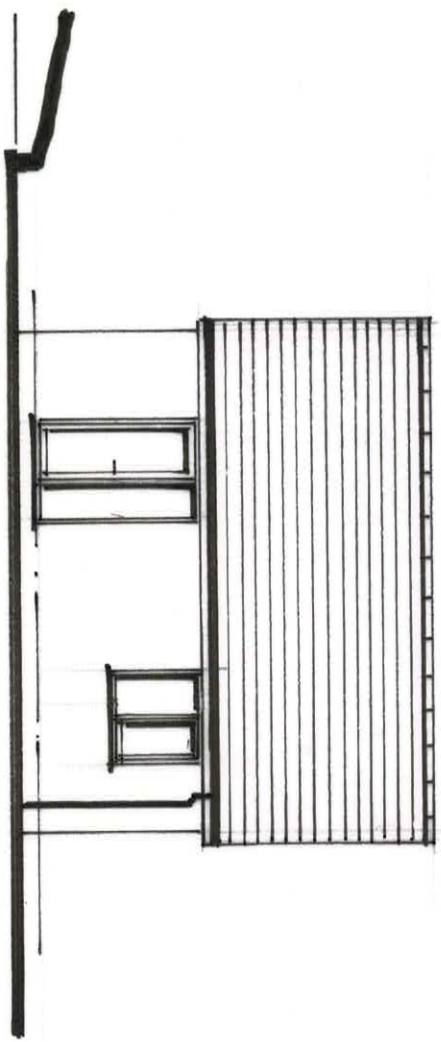


Rear Elevation

Existing Elevations

1 : 100 @ A3

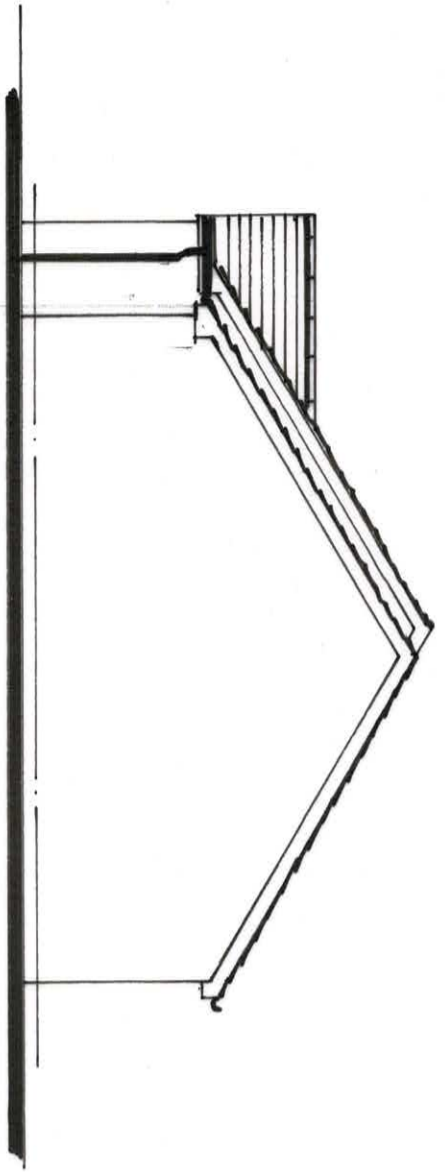

Side Elevation on A

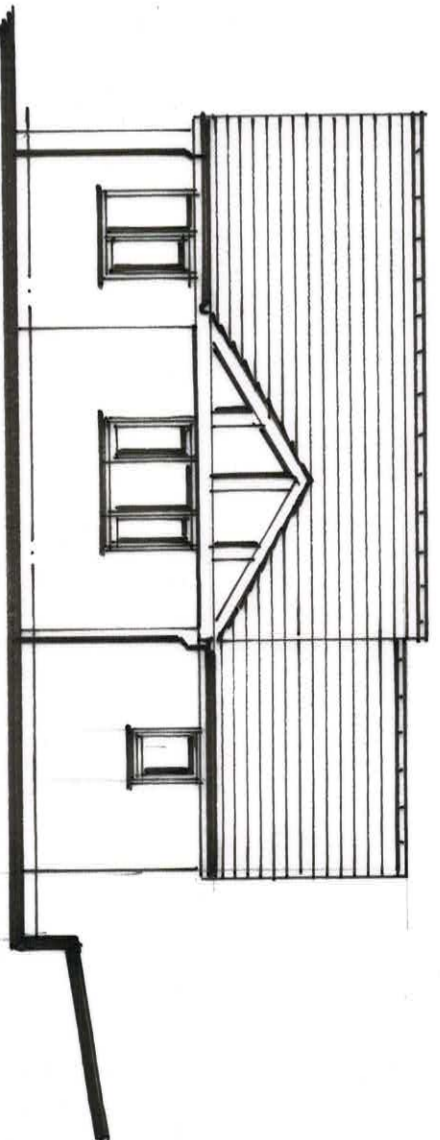


Front Elevation



Rear Elevation

Proposed Elevations

1 : 100 @ A3

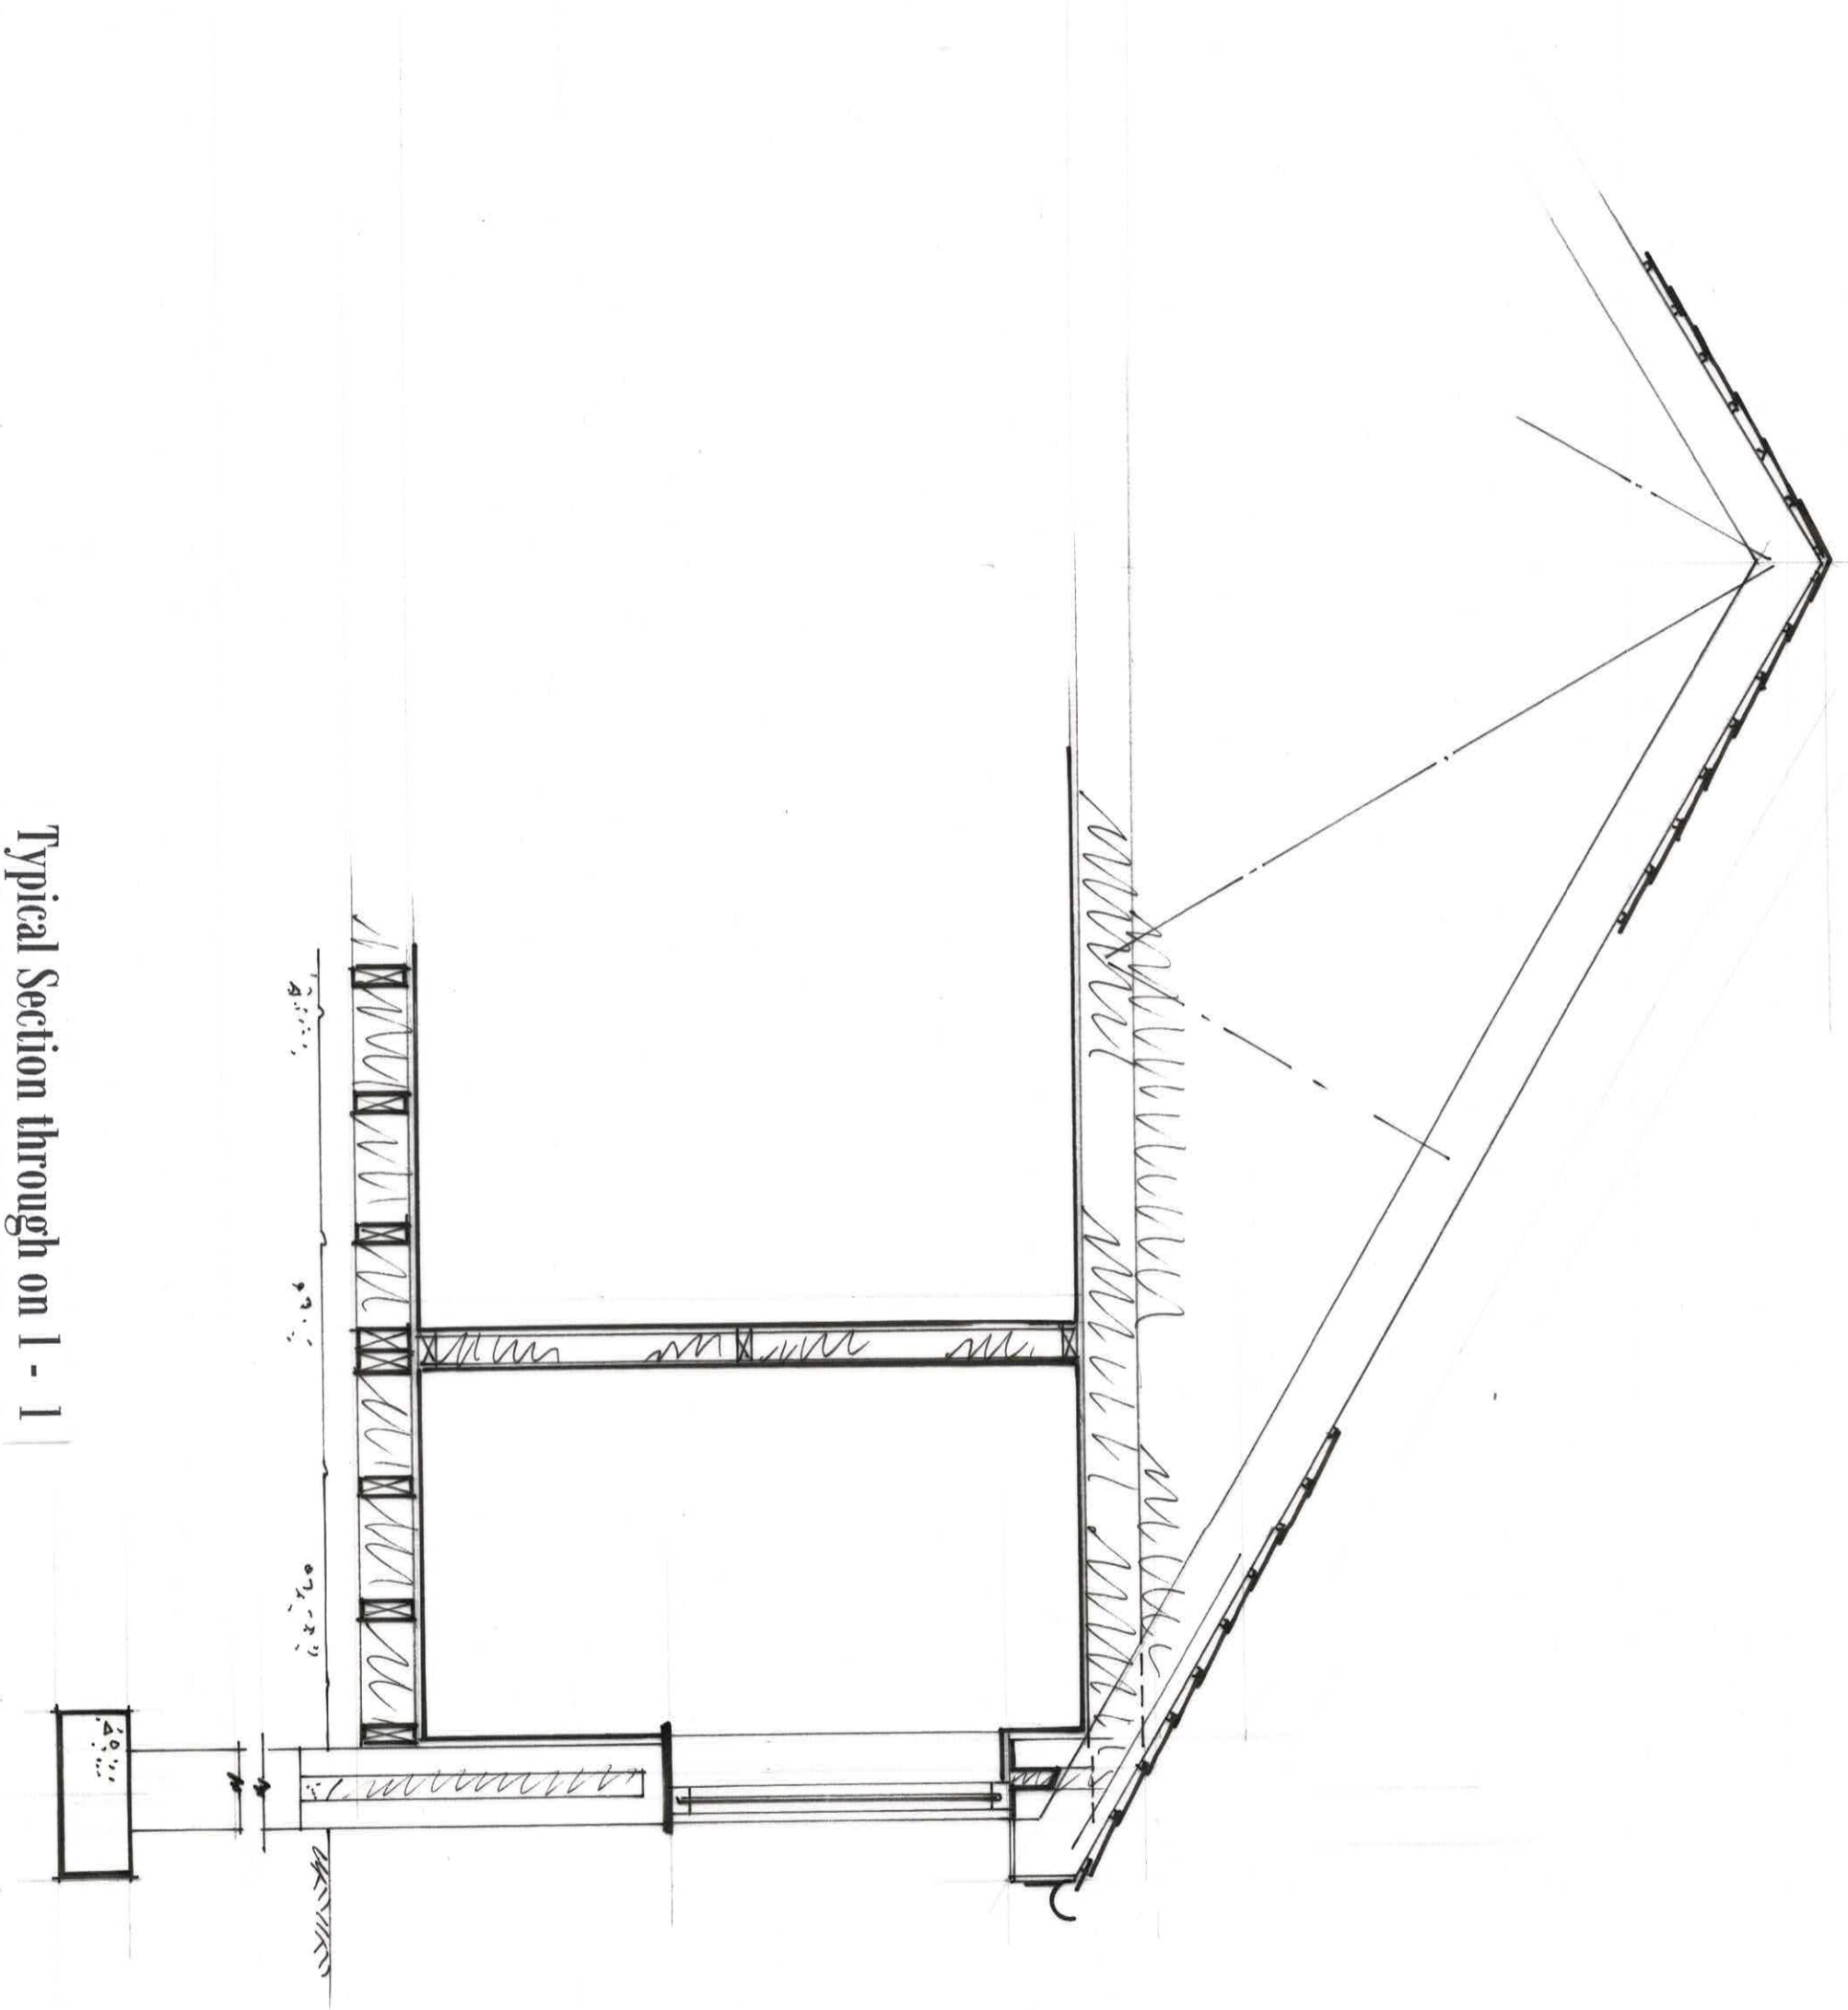

Typical Section through on 1 - 1