


3D sketch for proposed
extension

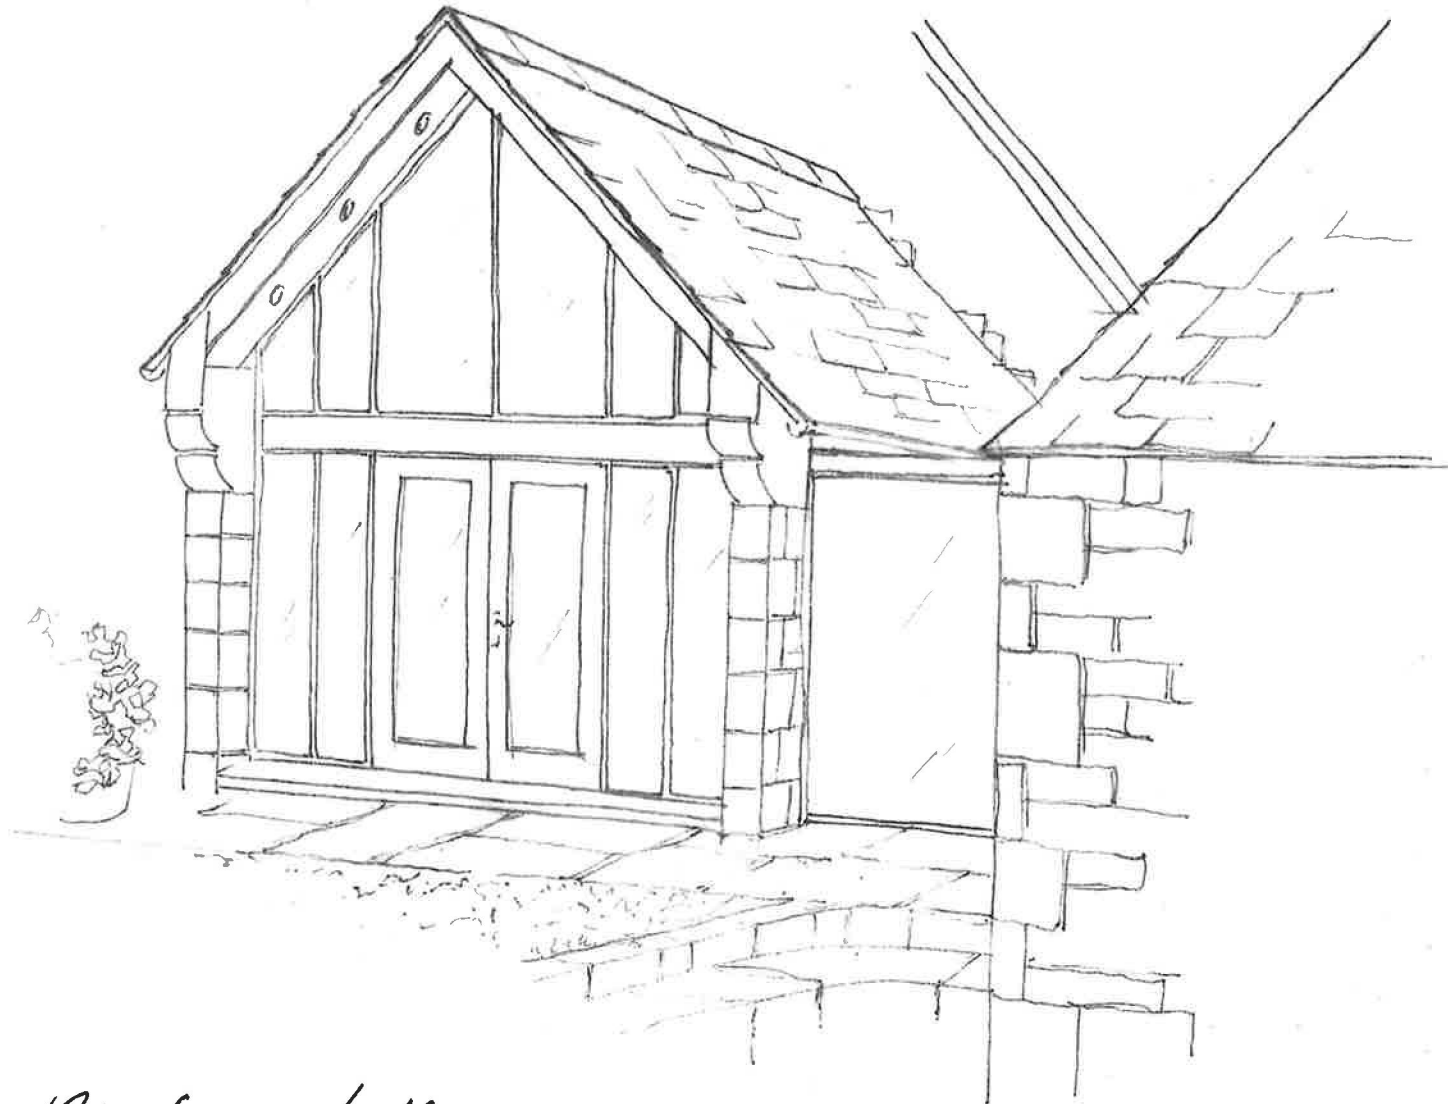

134 Benn Lane

[Signature]