



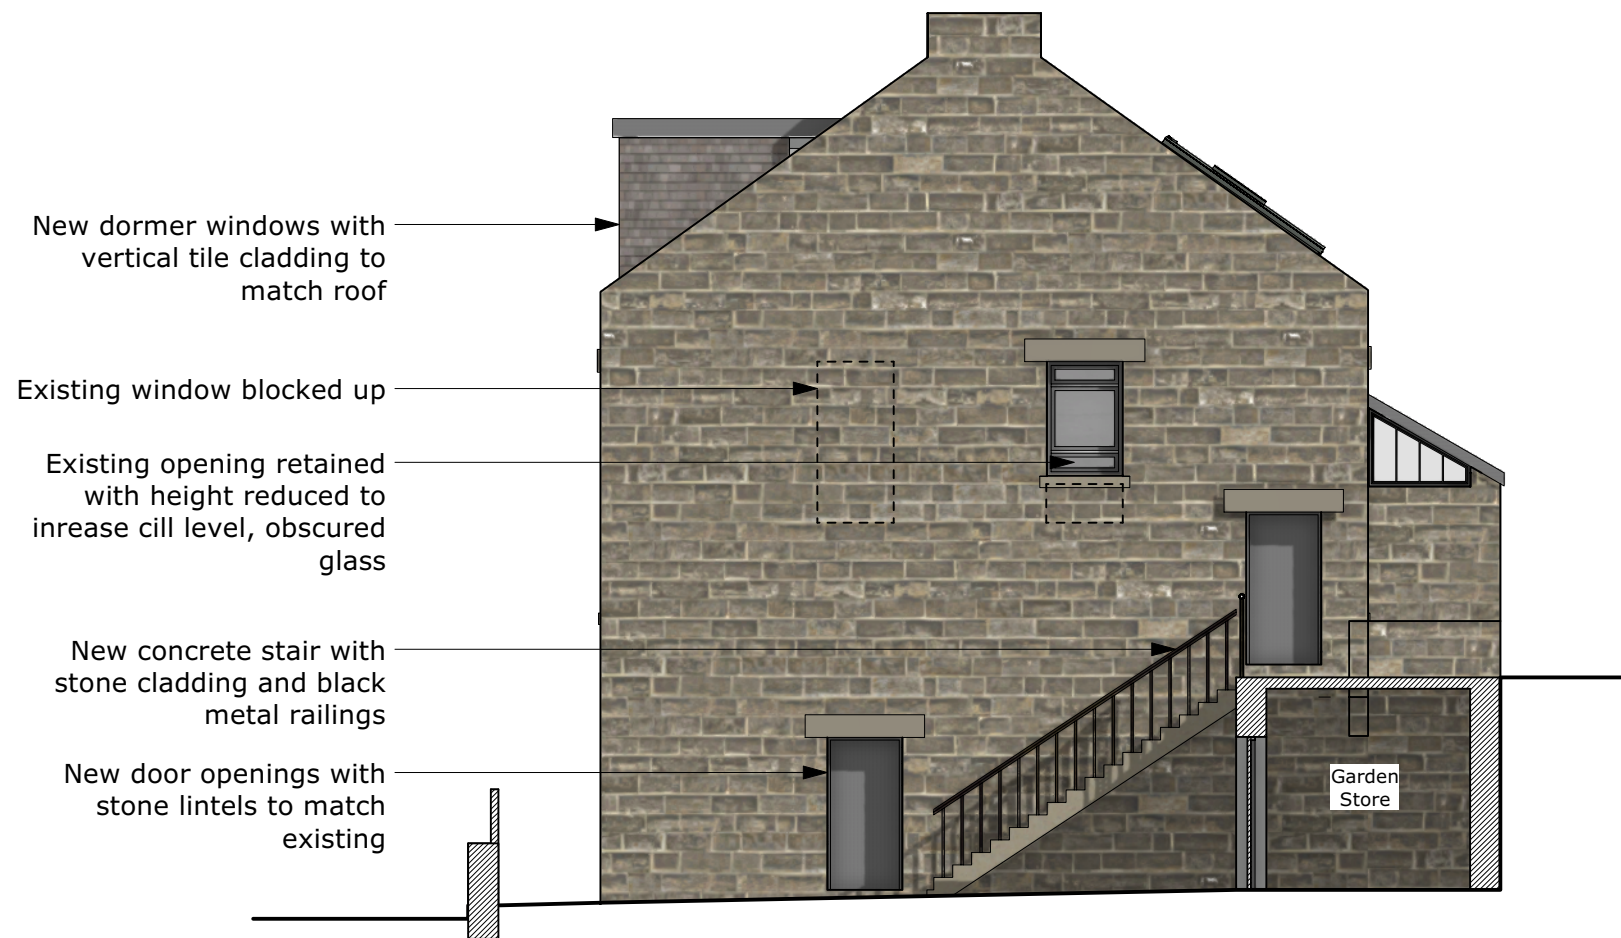

1 Proposed Side Elevation
Scale: 1:100

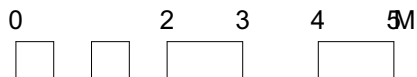

DO NOT SCALE FROM DRAWINGS.

Client

:

Address

: Former Chapel, Adj. 4
Spring Row, Cote Ln.
Thurgoland, S35 7AE

Project

: 2207 Cote Lane

Drawing

: Proposed Side
Elevation



E: rachel@rldmstudio.co.uk
T: 07595603049

Scale

: 1:100 @ A3

Date

: 28/11/2024

Dwg No.

2207-RLDM-00-DR-A-00201

Rev.: P05