


Front ~ street scene

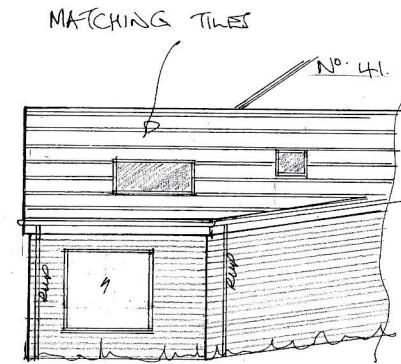

Side

Rev	Notes	Date

Garry
Greetham
Associates
Residential
Design Consultant
Westwood House
18 Carr Lane
Tankersley
Barnsley S75 3BE
Tel 07786062364

PROJECT Detached Home Office

CLIENT Mrs. Aimee Parsons

TITLE Elevations


ADDRESS 41 Mayfield,
Oxspring, Penistone,
Sheffield. S36 8YN

DRAWN BY ggg

SCALE 1:100 @ A3 DATE Mar 25


DRAWING No 823-11 REV

Member of the Chartered Institute
of Architectural Technologists

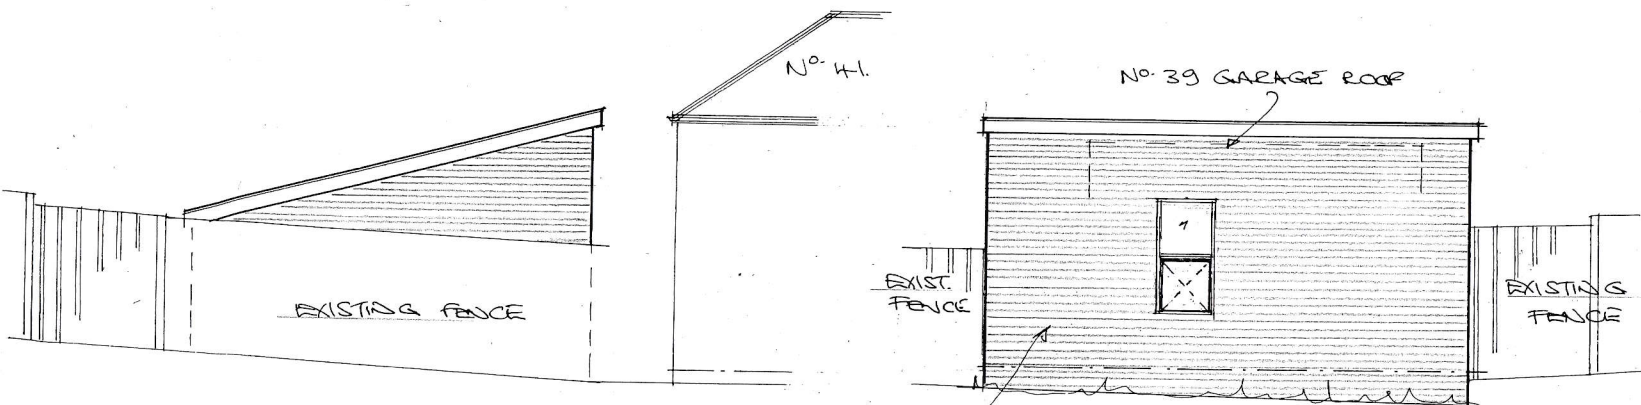

Rear

Side

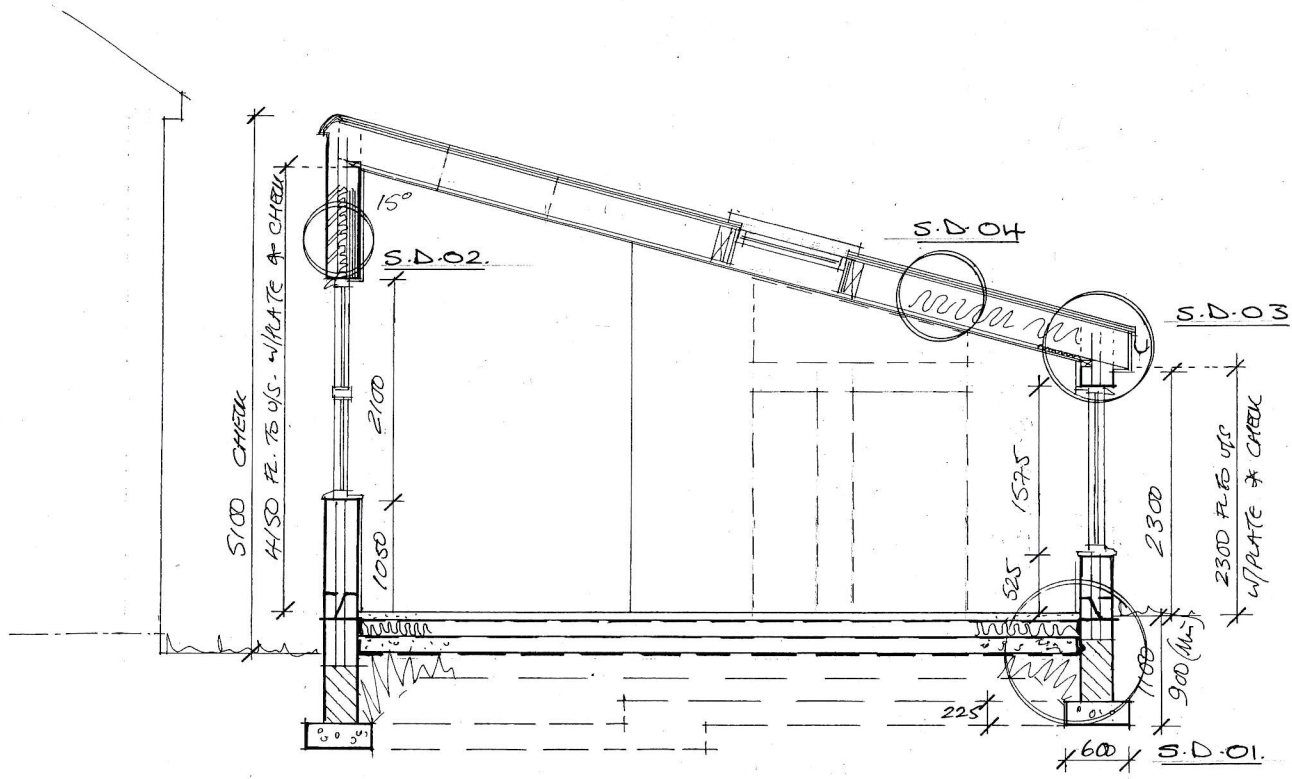

Rev	Notes	Date

Garry Greetham Associates
 Residential Design Consultant
 Westwood House
 18 Carr Lane
 Tankersley
 Barnsley S75 3BE
 Tel 07786062364

PROJECT	Detached Home Office	
CLIENT	Mrs. Aimee Parsons	
TITLE	Typical Section	
ADDRESS	41 Mayfield, Oxspring, Penistone, Sheffield. S36 8YN	
DRAWN BY	ggg	
SCALE	1:50 @ A3	DATE Mar 25
DRAWING No	823-13	REV
Member of the Chartered Institute of Architectural Technologists		