
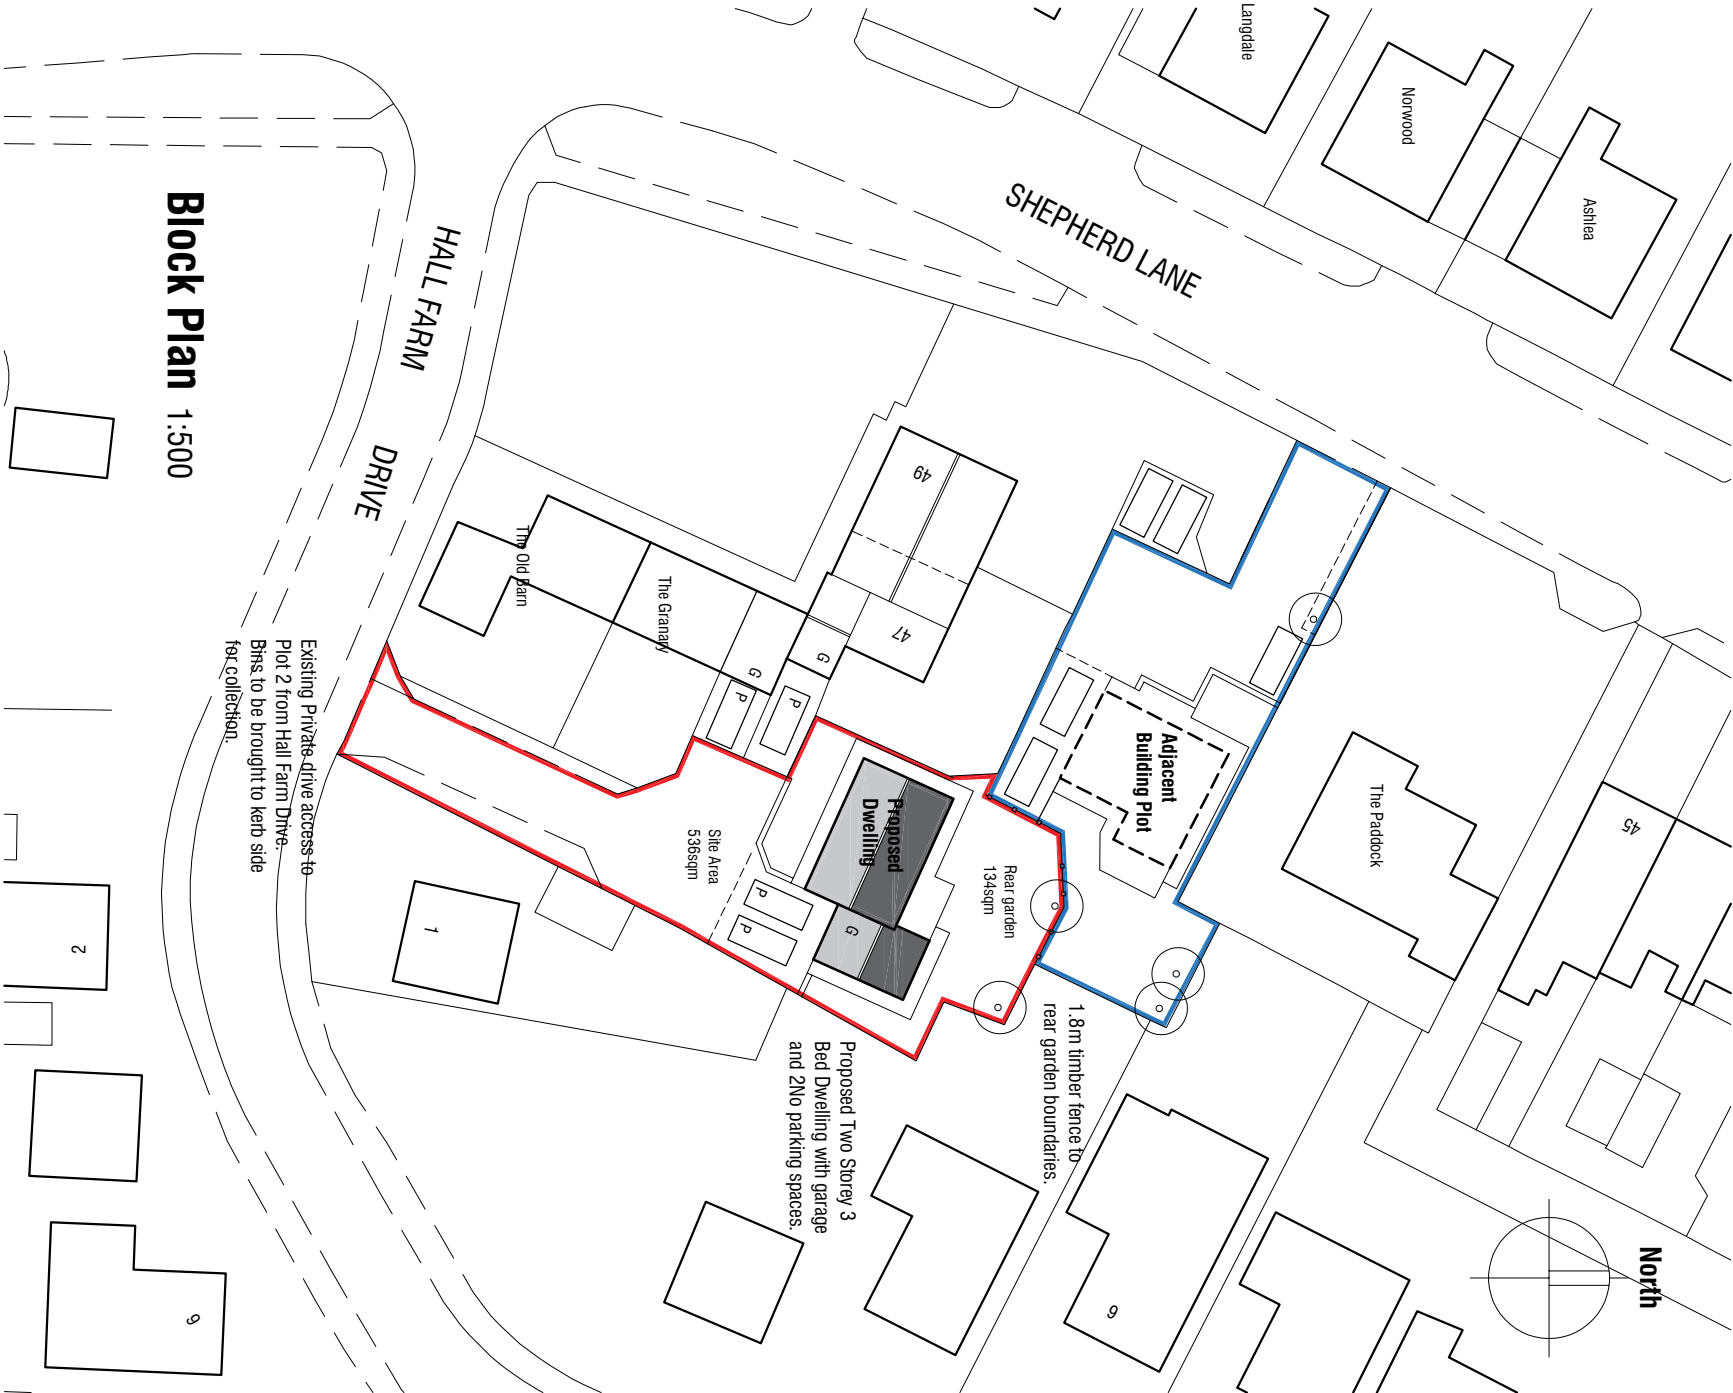
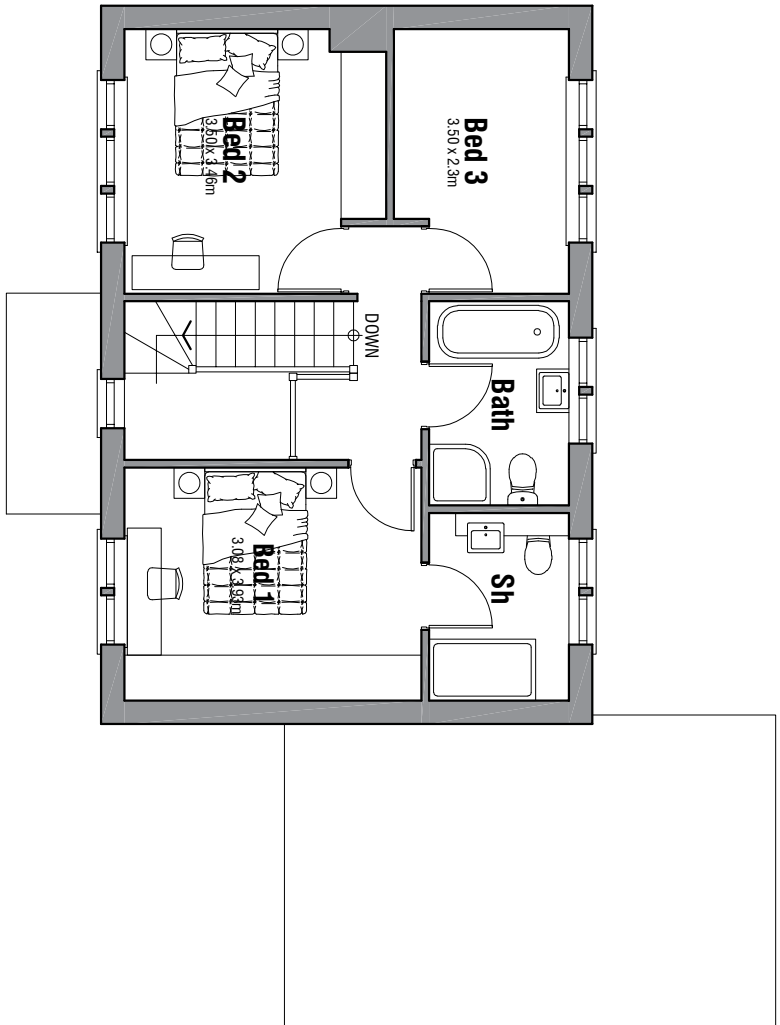
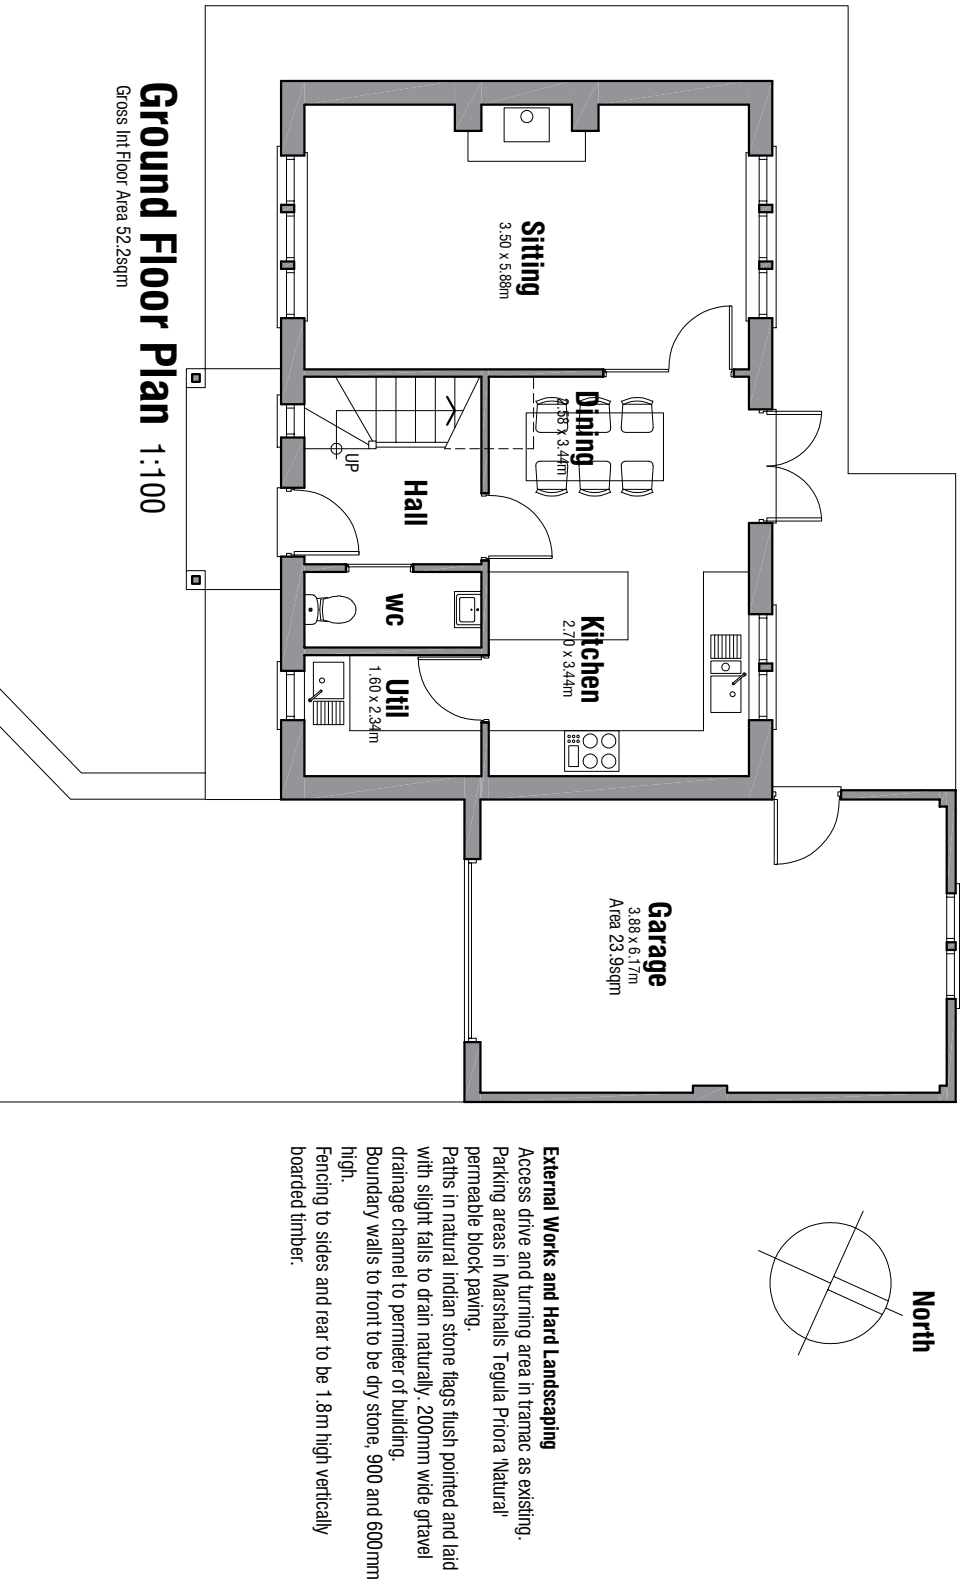


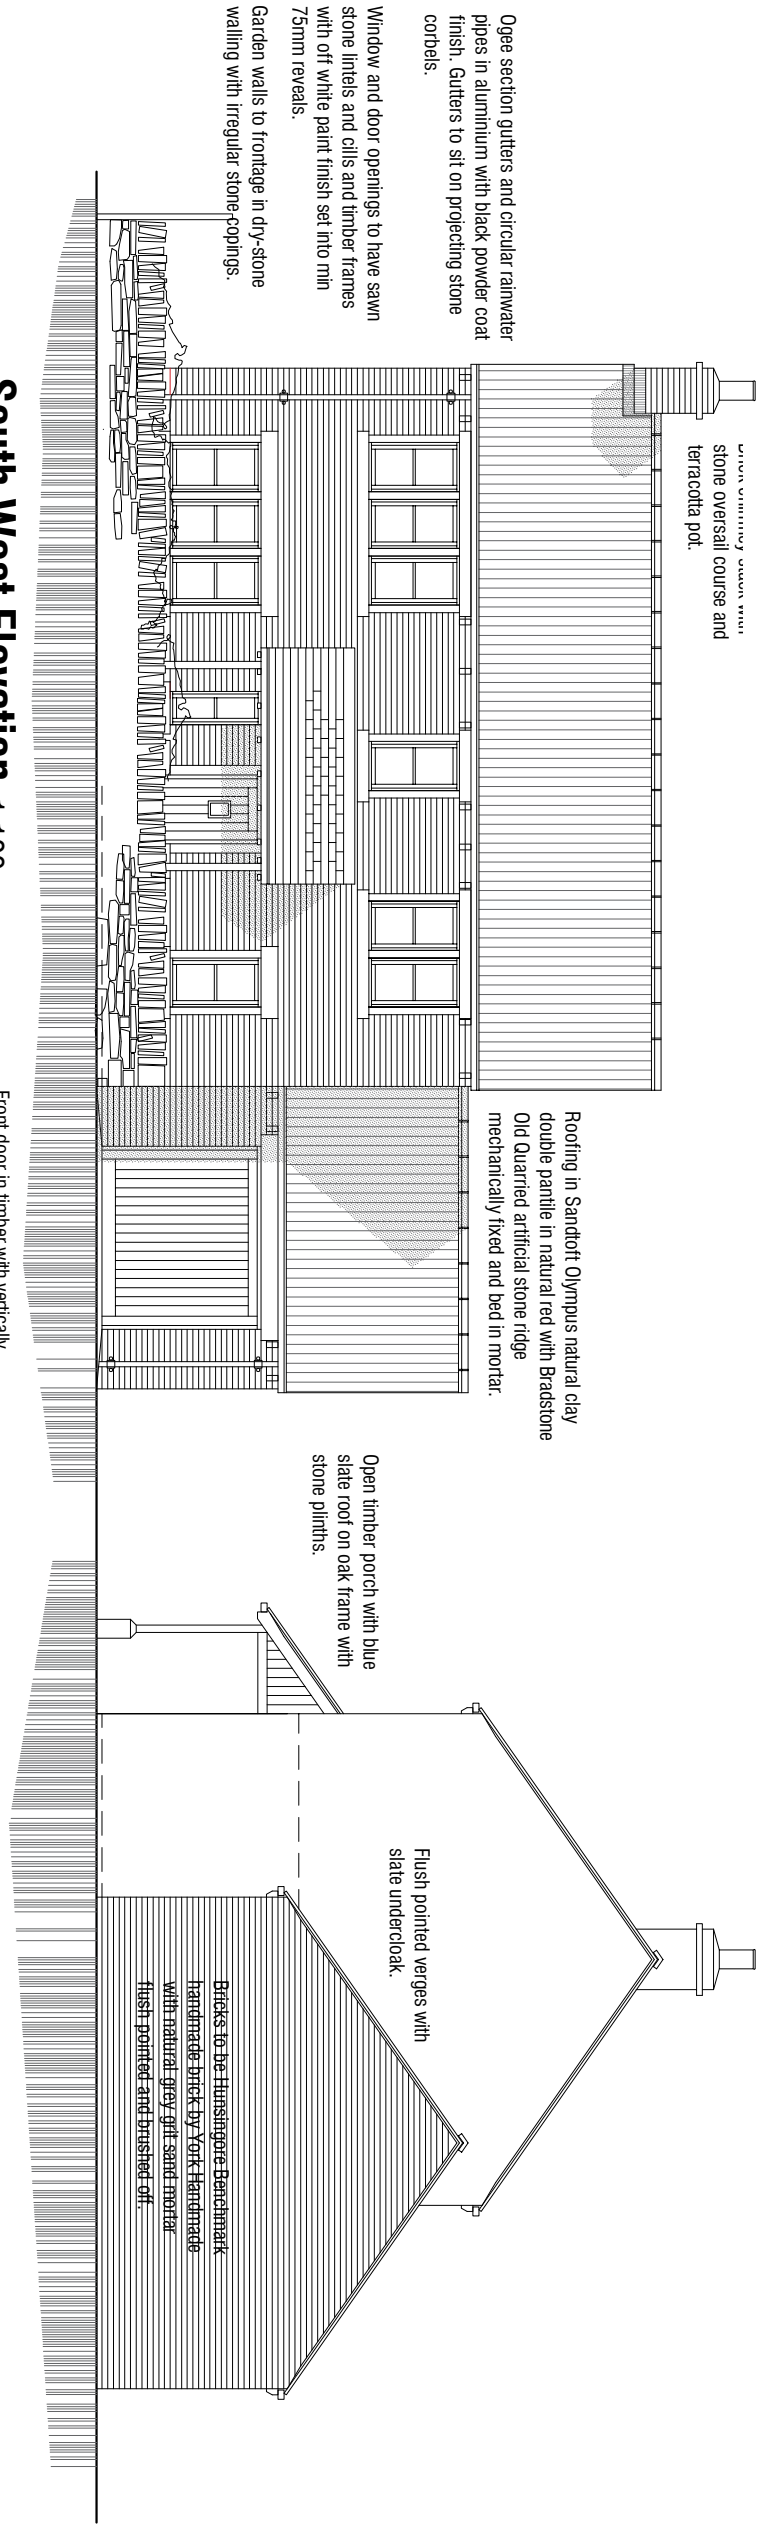

Proposed Dwelling Shepherd Lane Thurnscoe Rotherham PROPOSALS PLANS & ELEVATIONS			
■ mboothdesign architectural design and building consultants Fielded House Barnsley Office Barnsley S70 2PL T: 01226 286256 M: 077851898300 E: mark@mboothdesign.co.uk			
Scale	1:100 @ A2	Drawn	MLB
Date	MARCH 2020	Ref.	12.58
Dwg No.	P02	Rev.	
0m	20m	40m	
Copyright mboothdesign. All drawings to include unless otherwise stated. Unauthorized use, copying or in any way changing drawings and 3D models and related content is illegal.			