
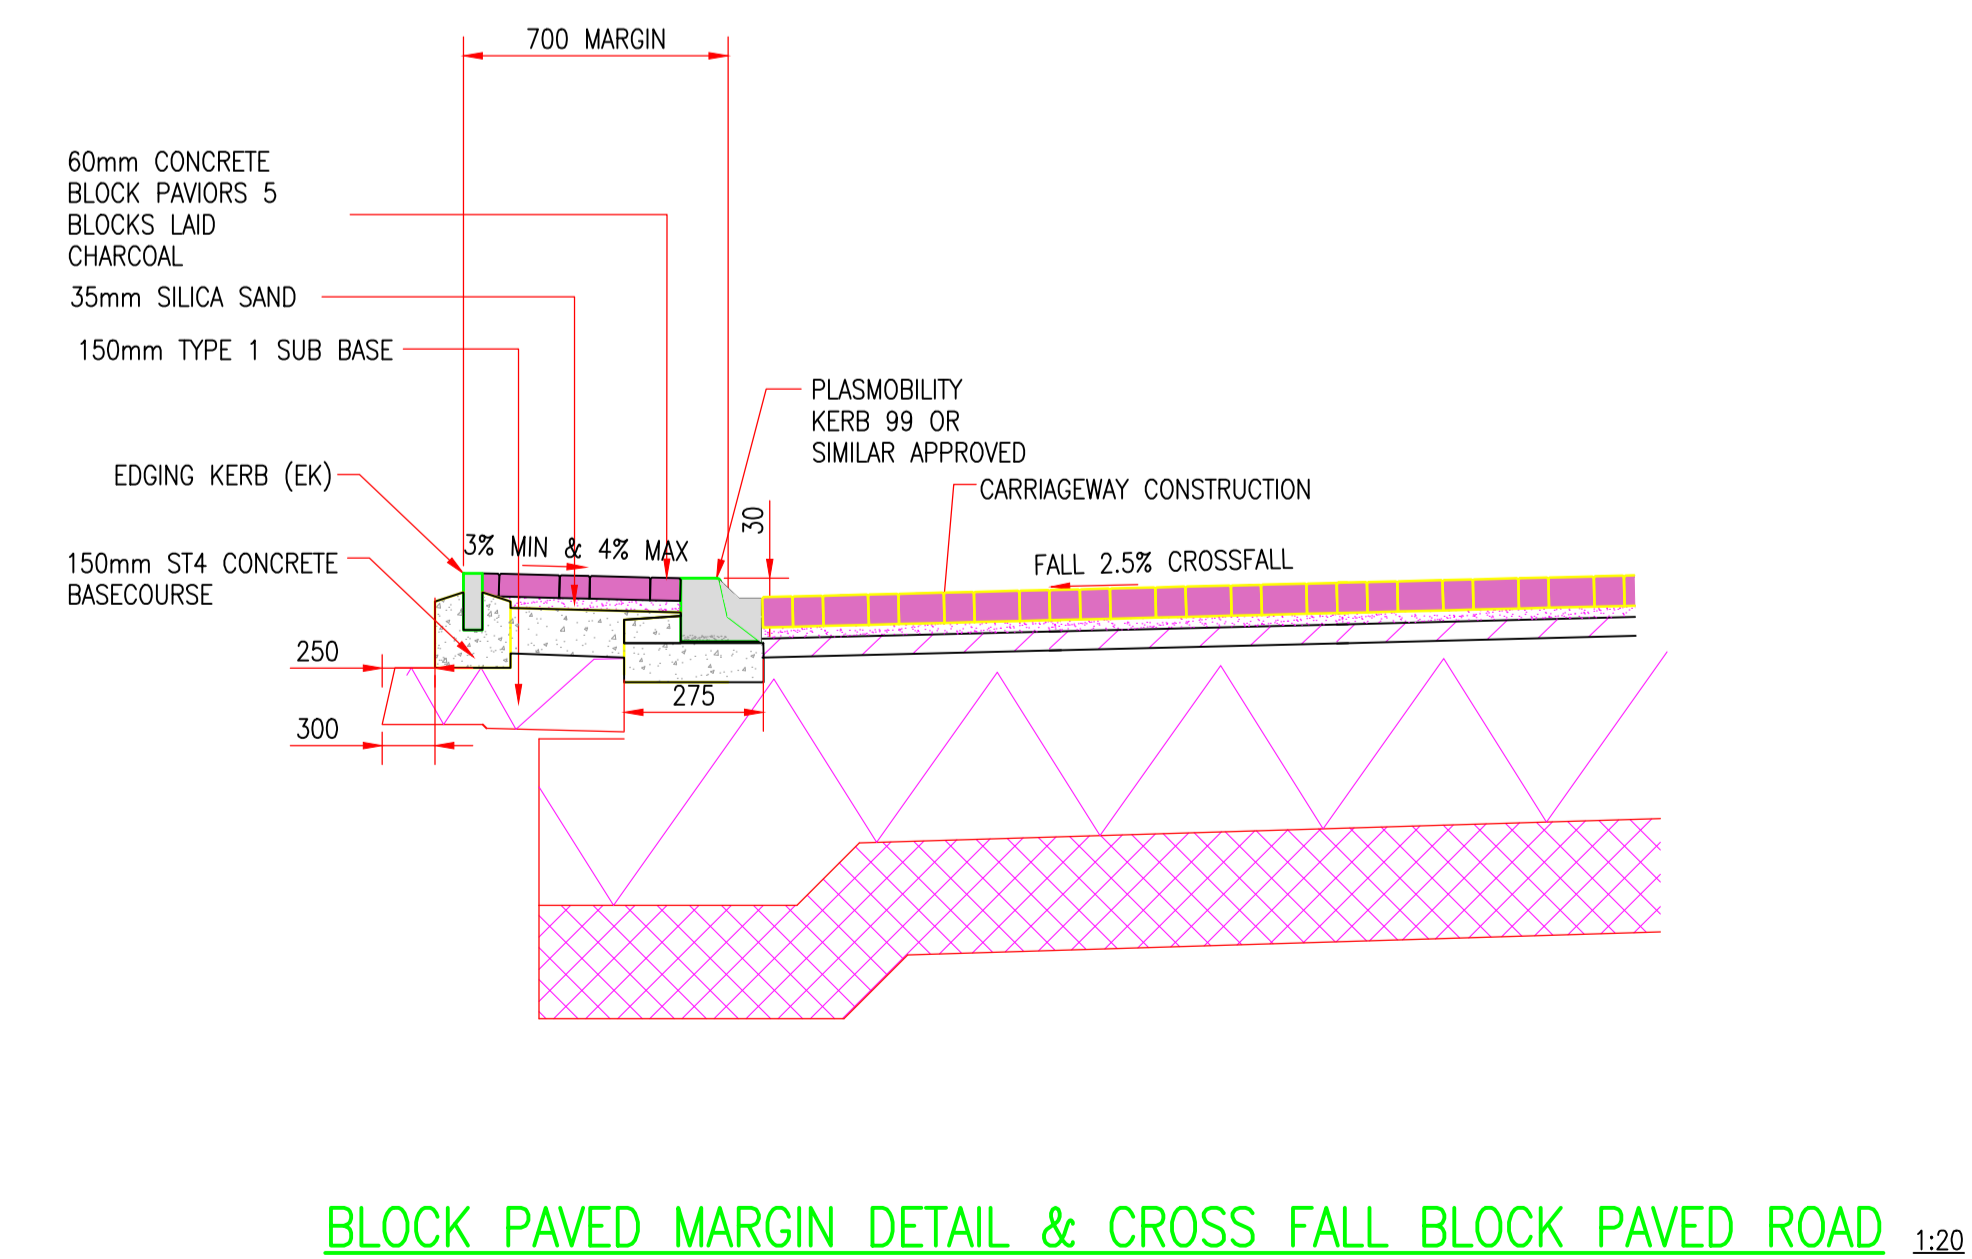
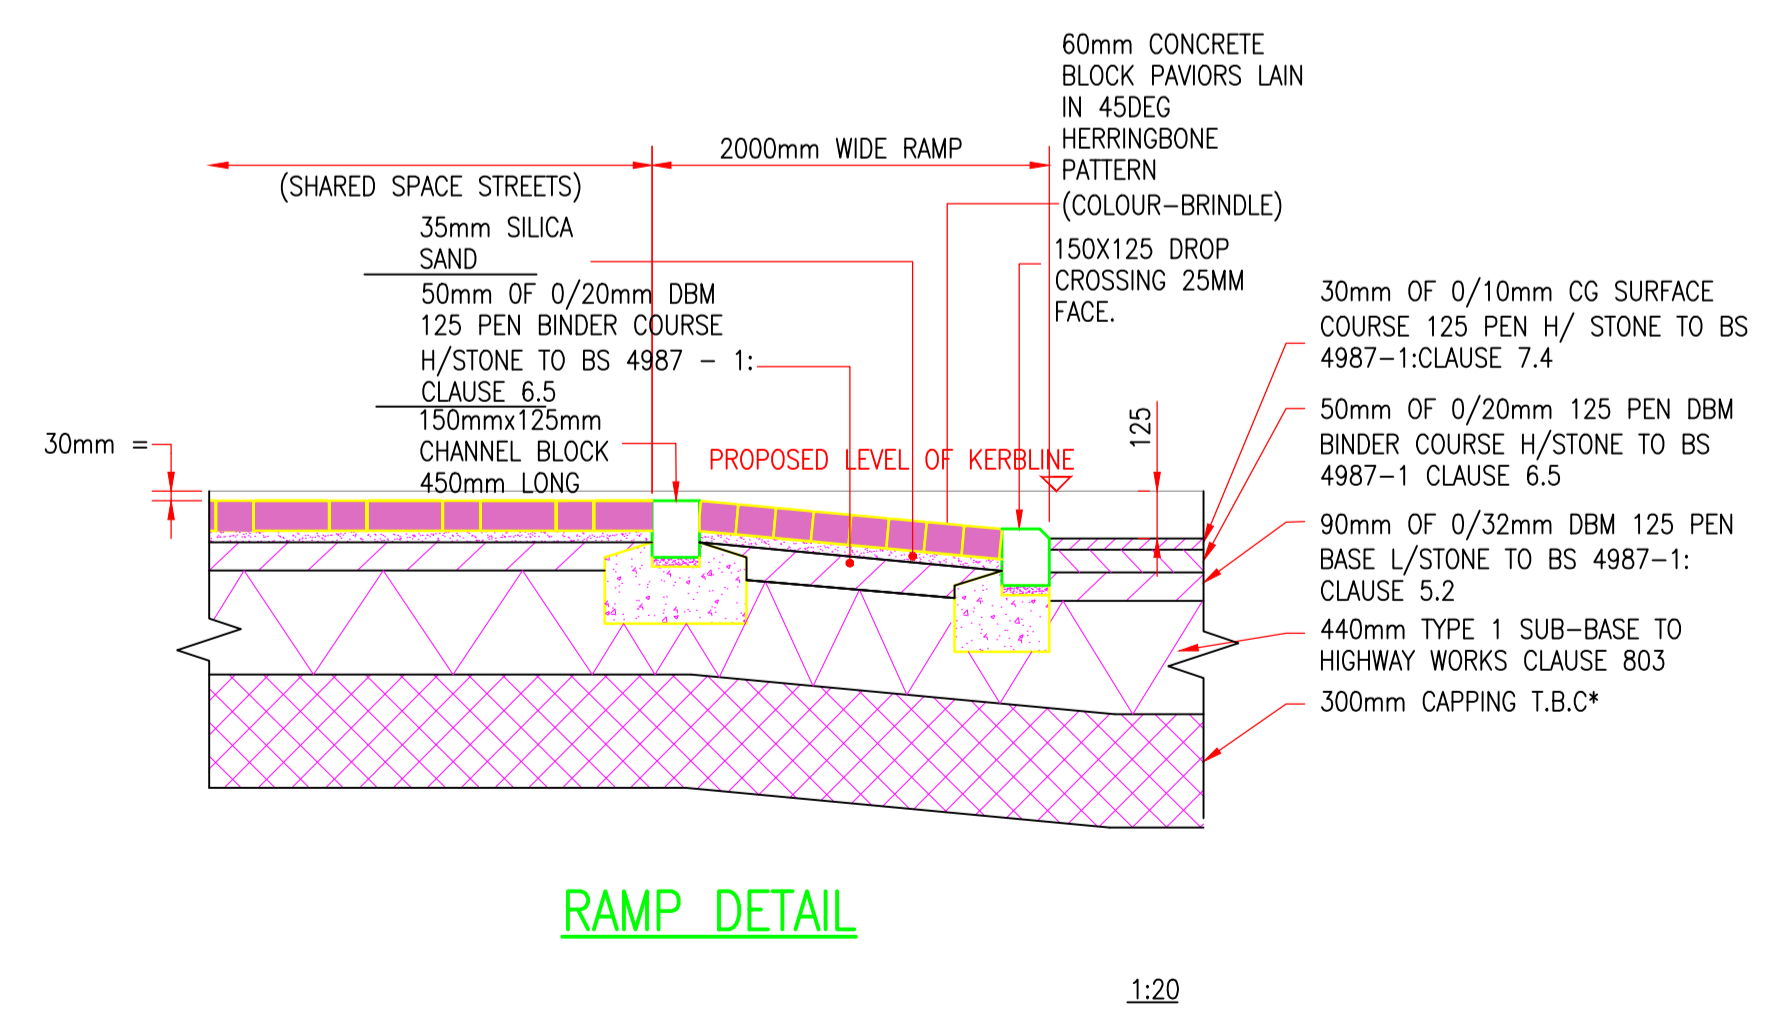
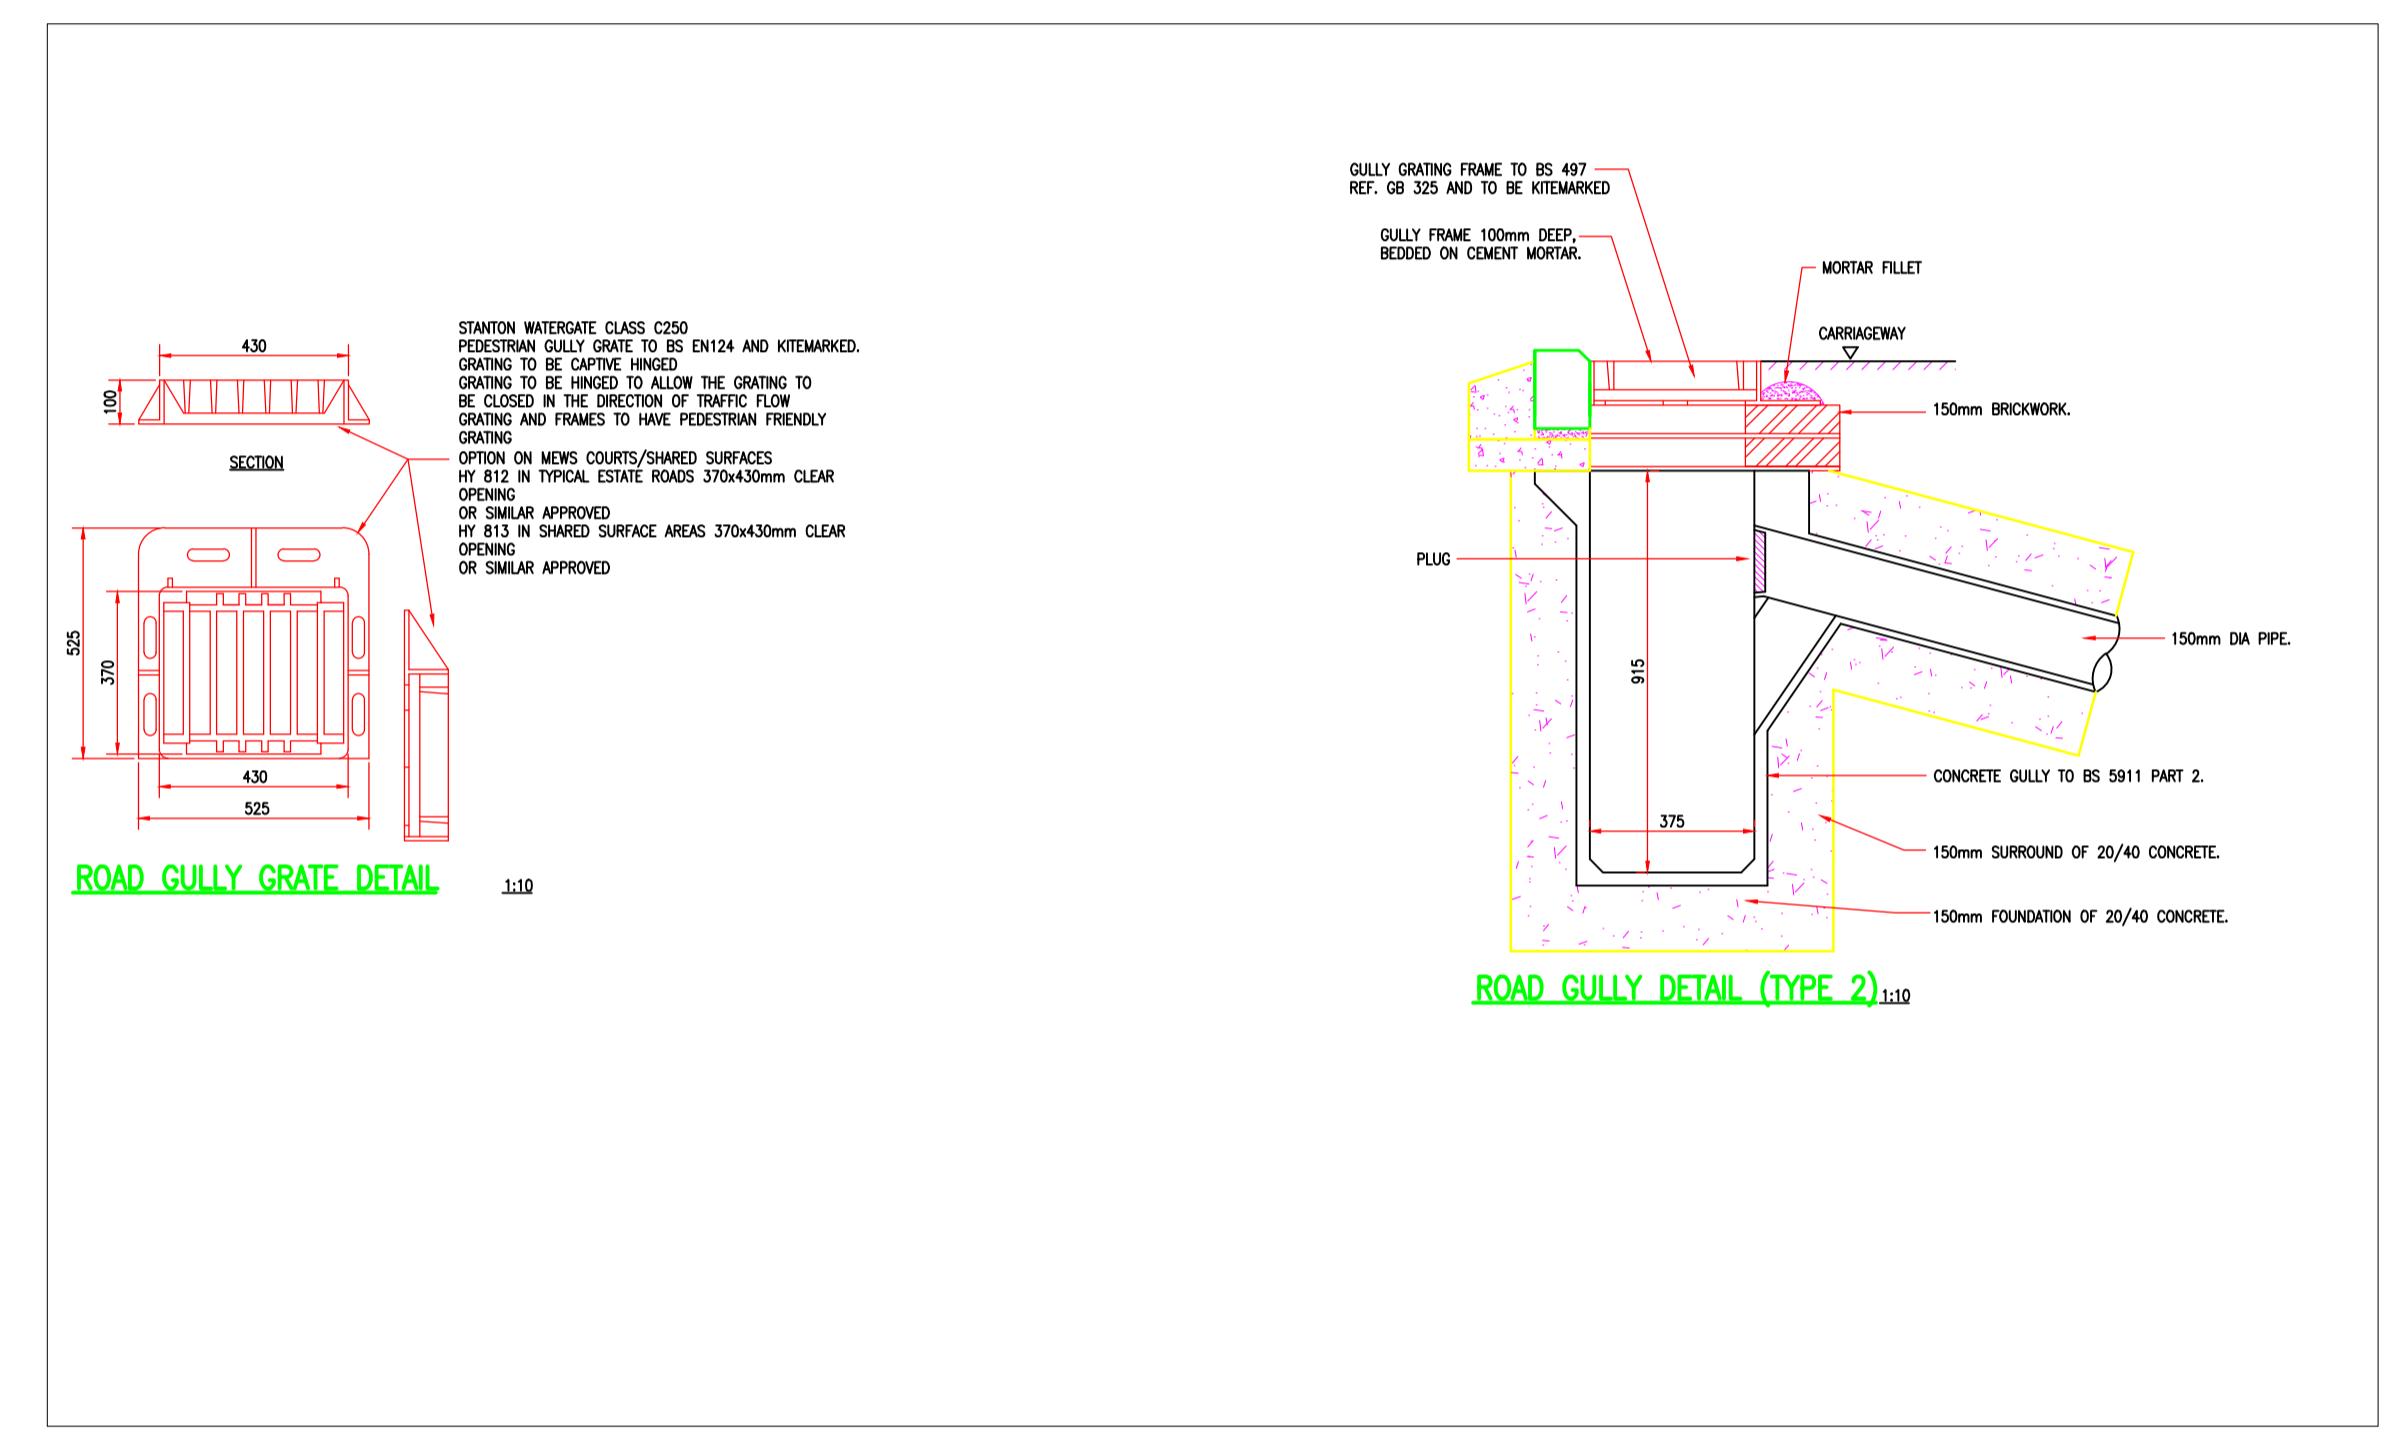
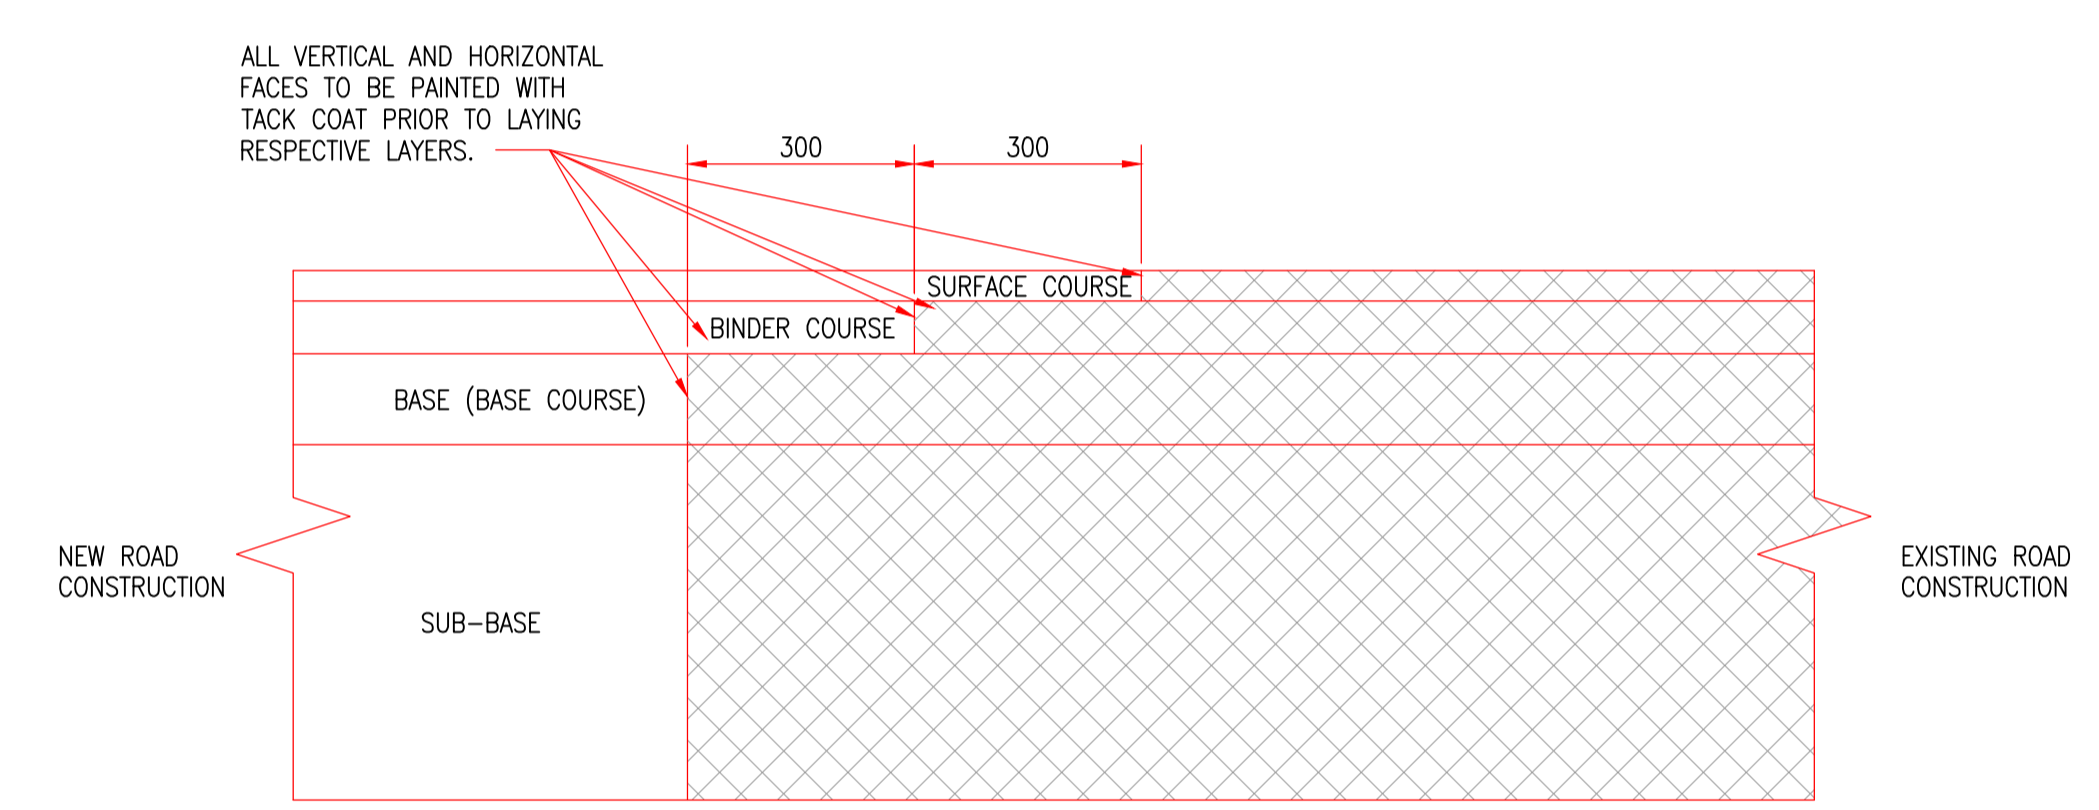
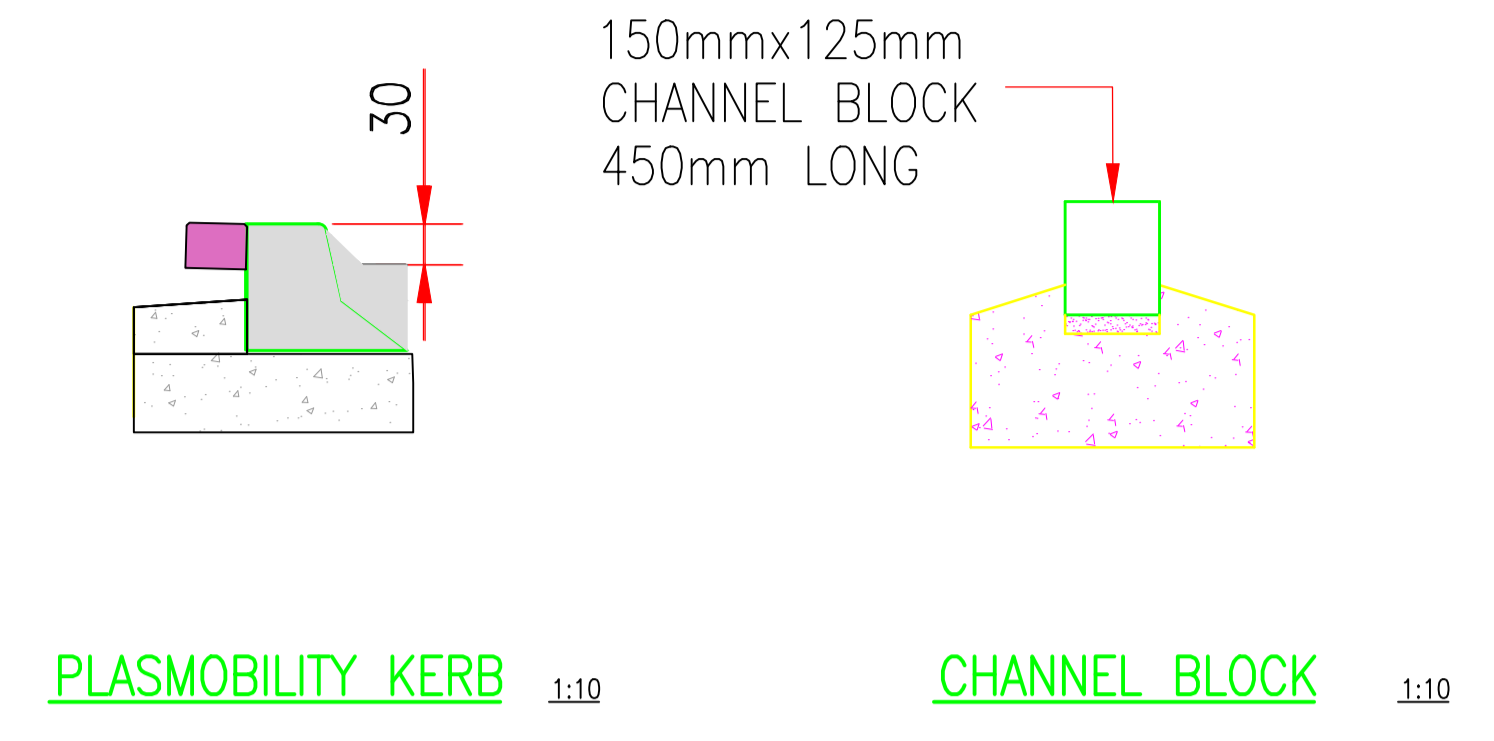


SAFETY HEALTH AND ENVIRONMENTAL INFORMATION

RISKS LISTED HERE ARE NOT EXHAUSTIVE. REFER TO DESIGN ASSESSMENT FORM NO.
DEMOLITION
CONSTRUCTION DEPTH OF DRAINAGE, EXISTING DRAINAGE DITCH, SERVICES
ALL WORKS WILL BE CARRIED OUT BY A COMPETENT CONTRACTOR WORKING, TO AN APPROVED METHOD STATEMENT.

NOTES:-

- ALL WORKS MUST COMPLY WITH BARNSELY COUNCIL HIGHWAY CONSTRUCTION SPECIFICATIONS.

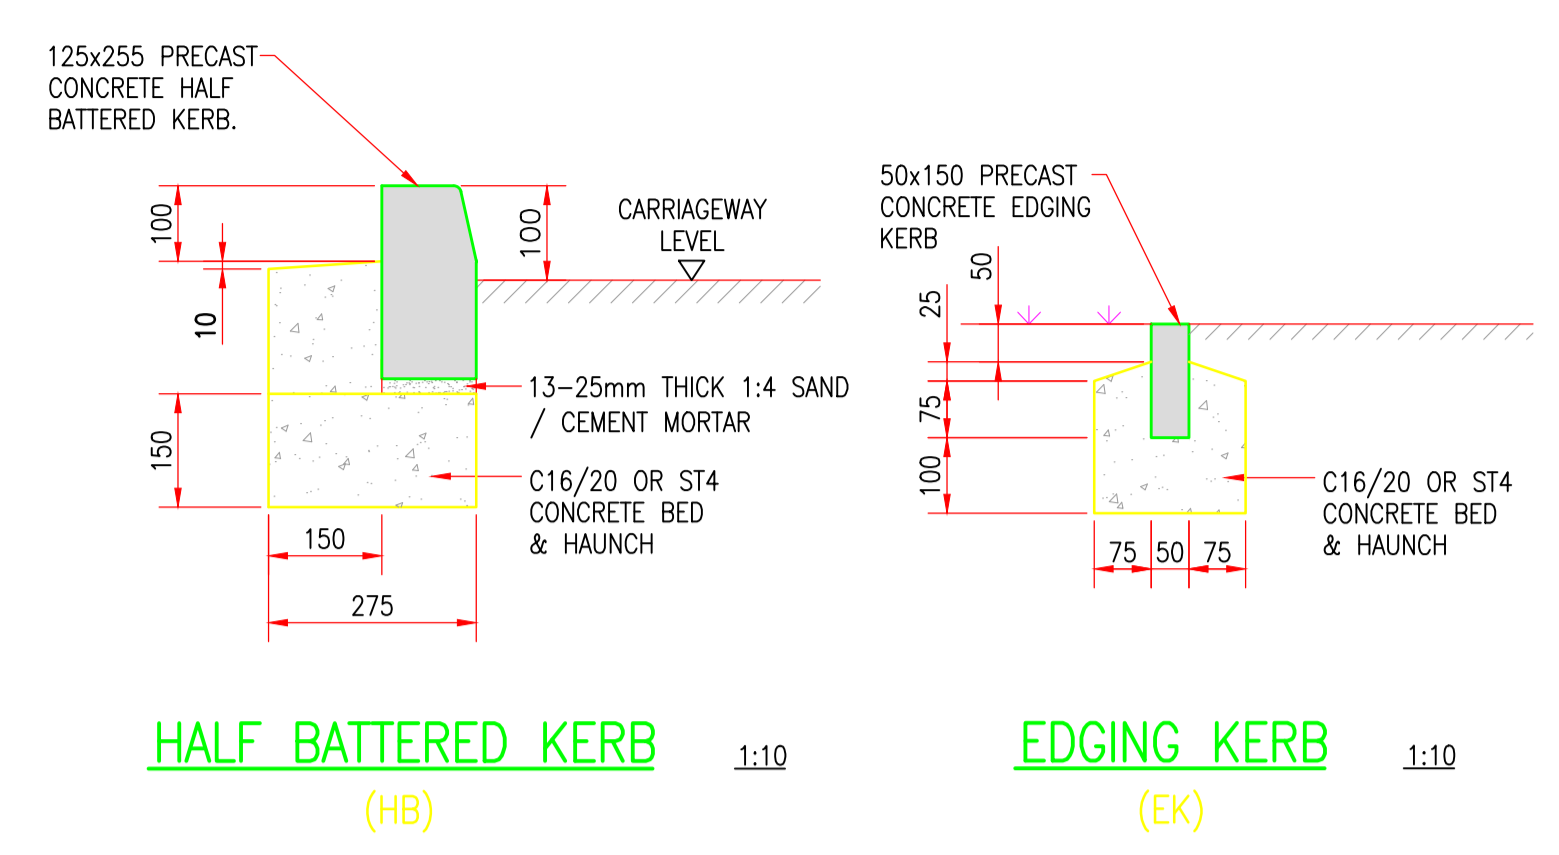

ALL DETAILS SUBJECT TO S38 TECHNICAL APPROVAL BY BARNSELY COUNCIL AND SUBJECT TO CHANGE

**3D INFRASTRUCTURE**

D Noble Limited

Proposed Housing Development Park Avenue, Royston, Barnsley, S71 4AD

ROAD CONSTRUCTION DETAILS

1:200 FT 22/01/2017

1000 04 REV A