





FRONT ELEVATION

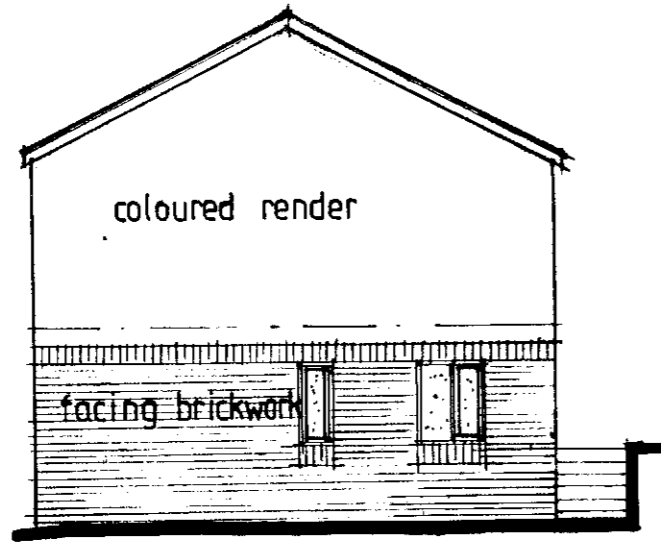


SIDE ELEVATION

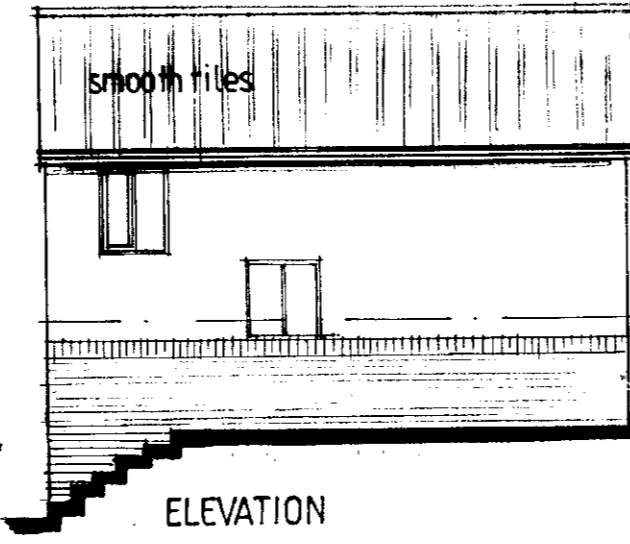


ELEVATION




FRONT ELEVATION

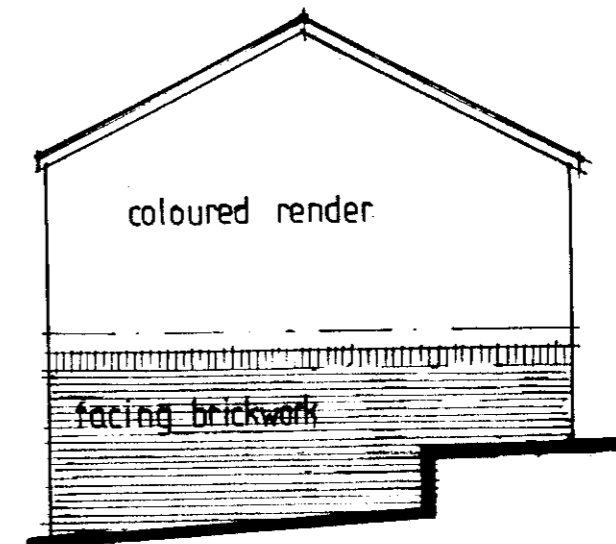


SIDE ELEVATION

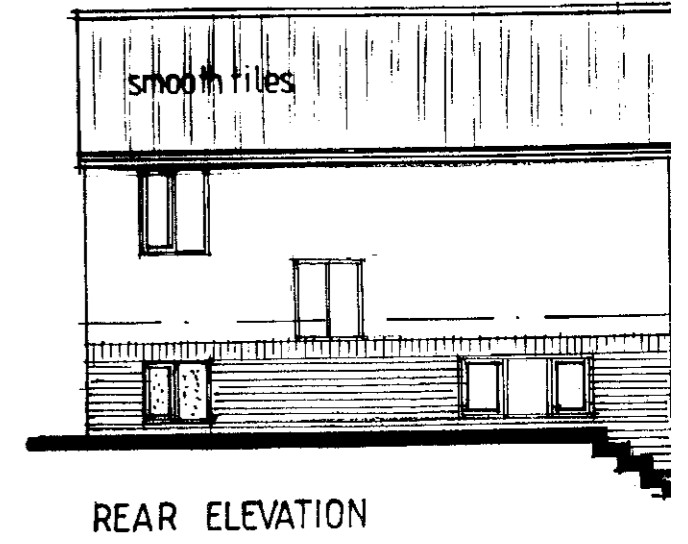

REAR ELEVATION

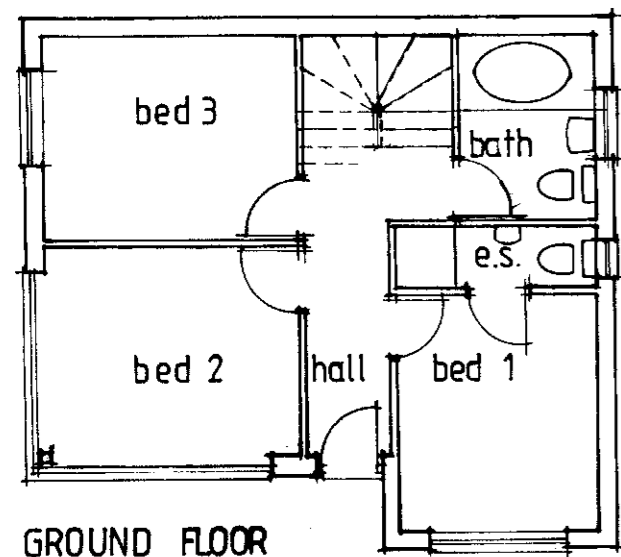


GROUND FLOOR

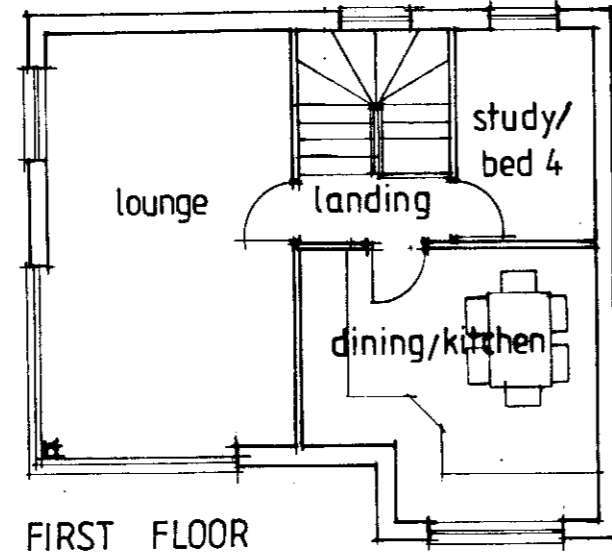


FIRST FLOOR




SIDE ELEVATION

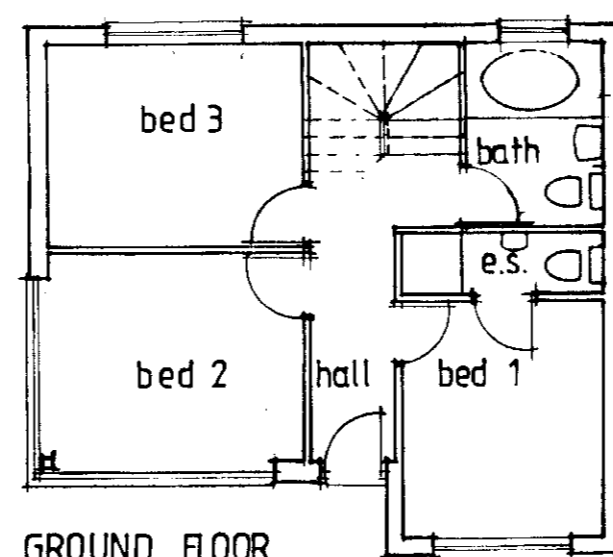

GROUND FLOOR

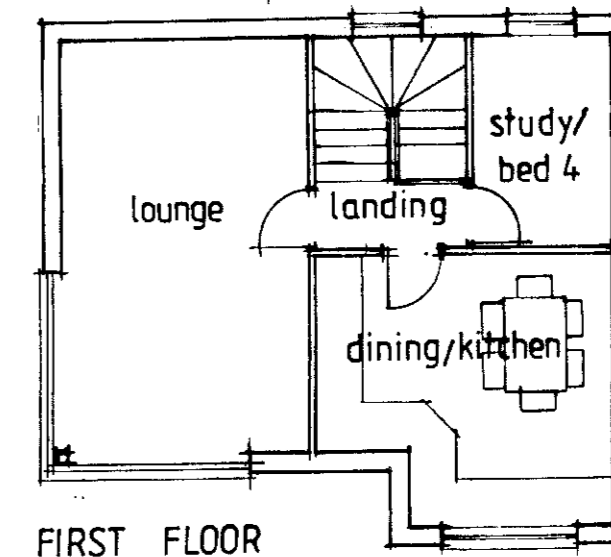


FIRST FLOOR

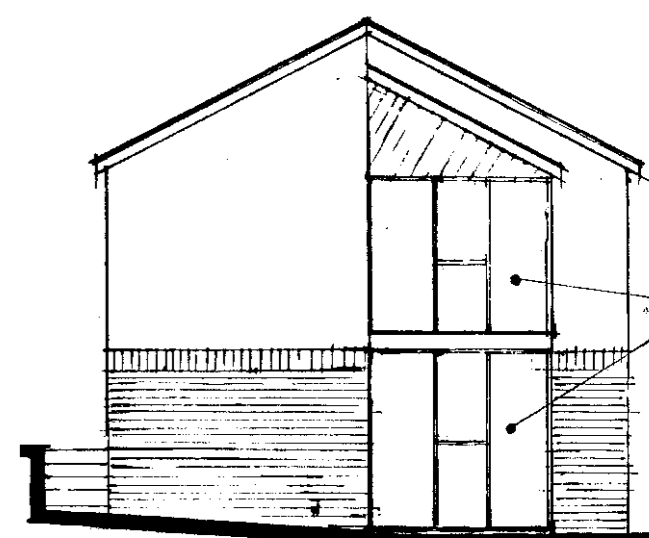


SIDE ELEVATION

PLOT 3

PLOT 4

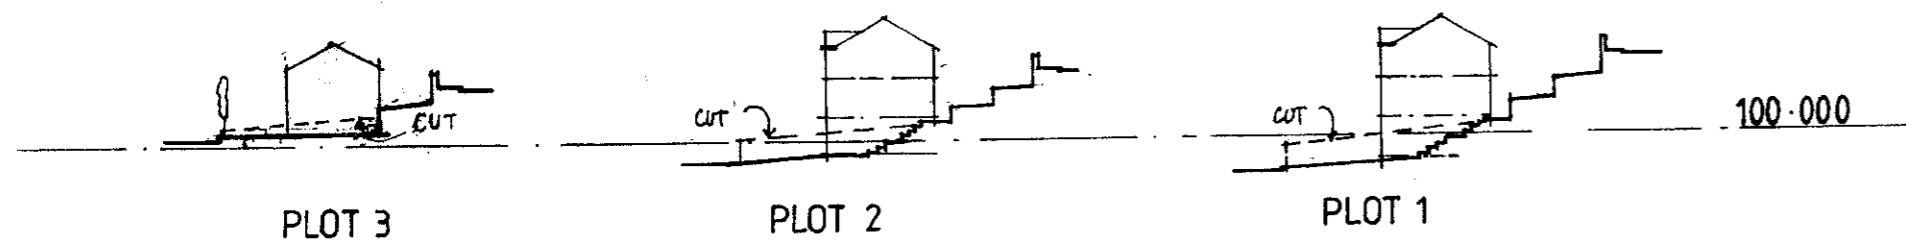

TYPICAL SECTIONS THRO' PLOTS 1:500

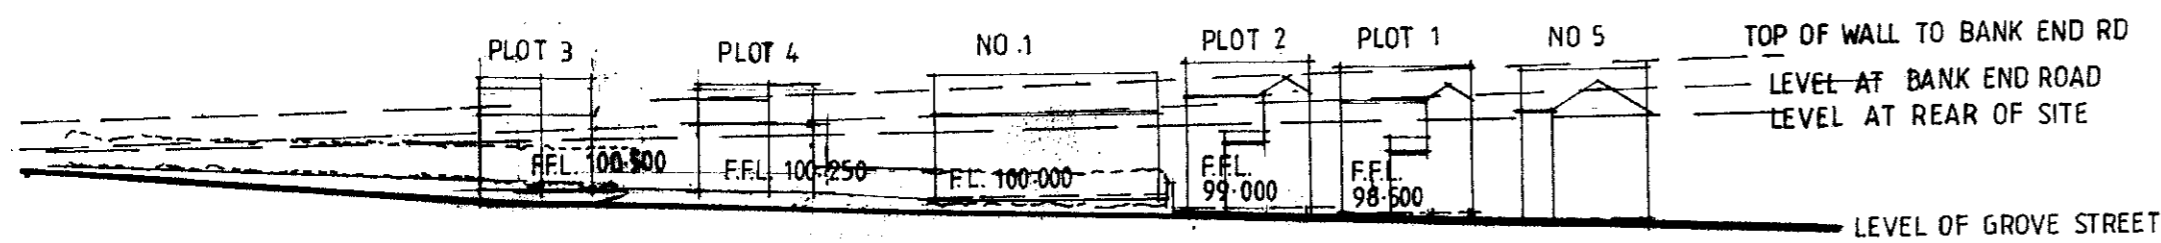

SECTION ALONG GROVE STREET 1:500

Mr J TALLER & Mr S BARBER


PROPOSED 2 No DWELLINGS
ADJ. 1 GROVE STREET
WORSBROUGH DALE
BARNSELY S70 4SN

PROPOSED PLANS & ELEVATIONS

1:100@A2 DEC 2022

Peter Thompson

"Linwood"
Barnsley Road
Dodworth

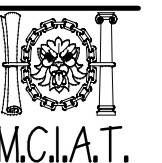

M.C.I.A.T.

Barnsley S75 3JR m. 07973251730
e-mail peter-thompson@hotmail.co.uk

telf. 01226 201391