



Existing External Elevation
Scale at 1 : 50

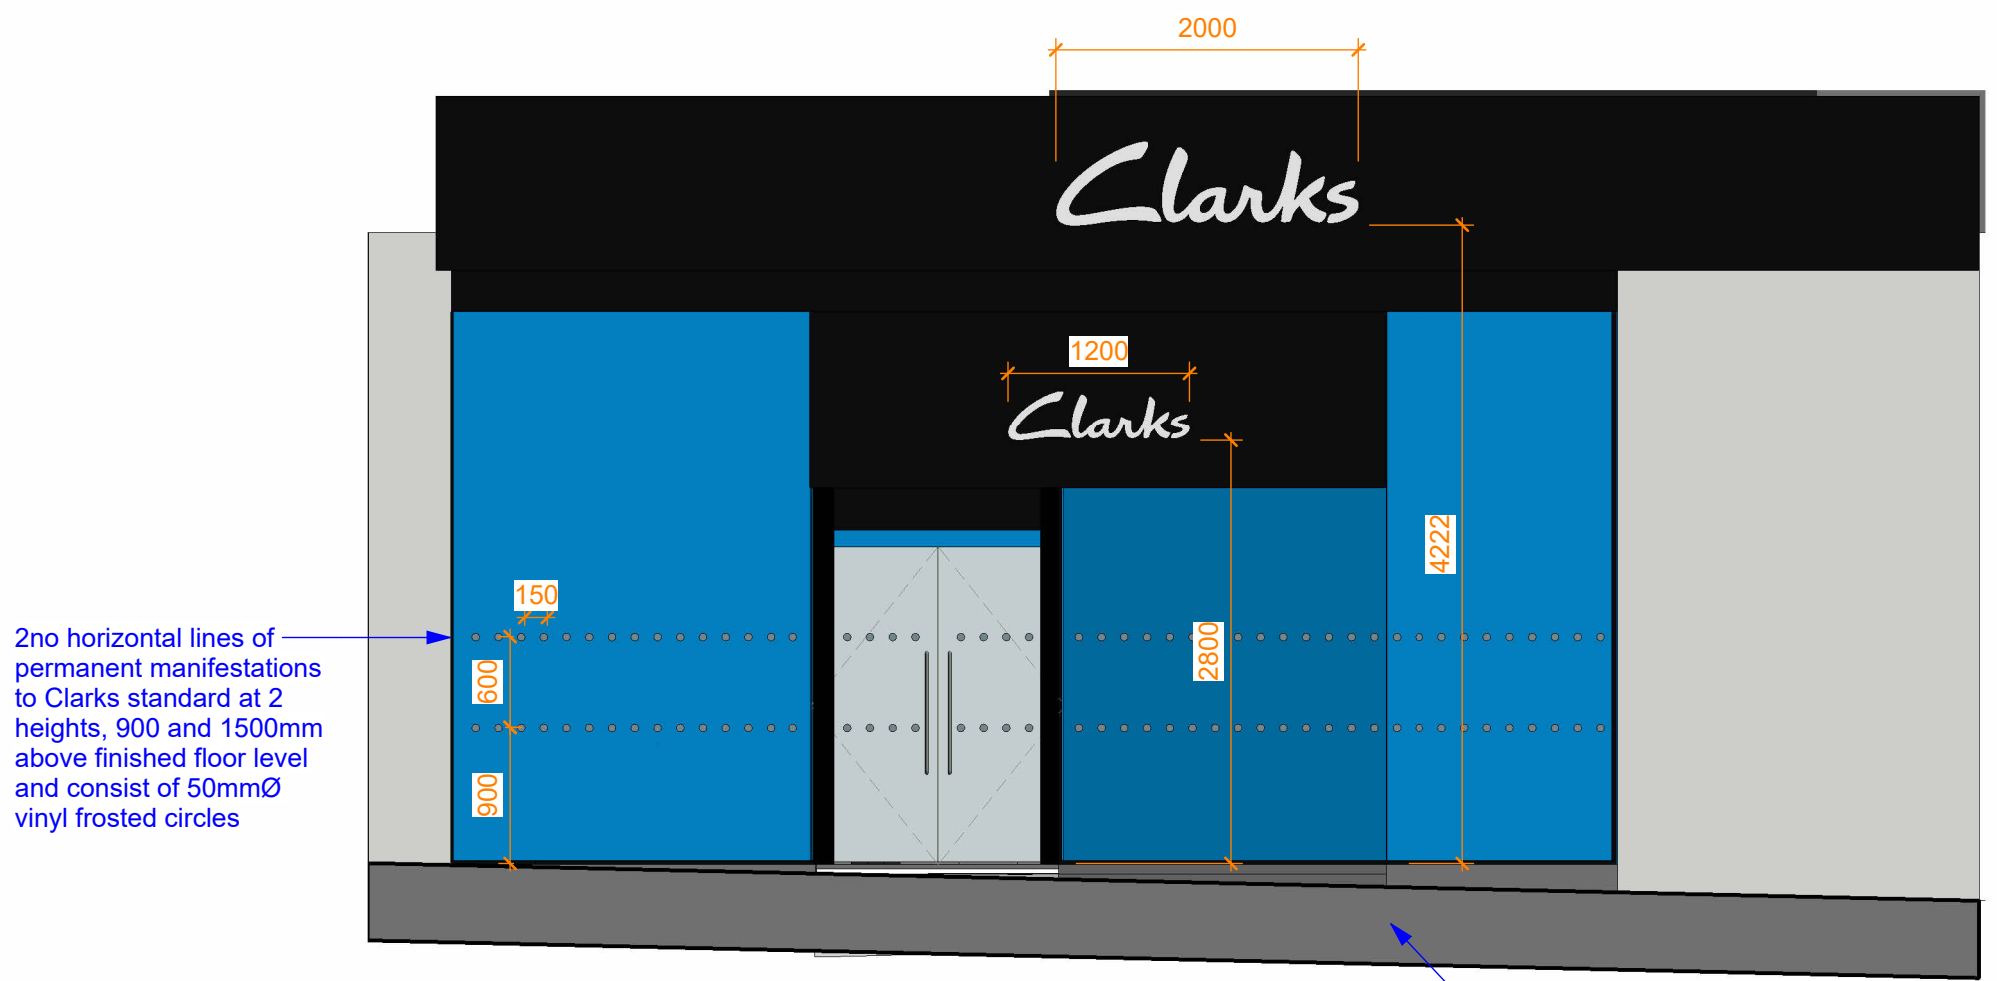


Proposed External Elevation
Scale at 1 : 50


High Level Illuminated Sign

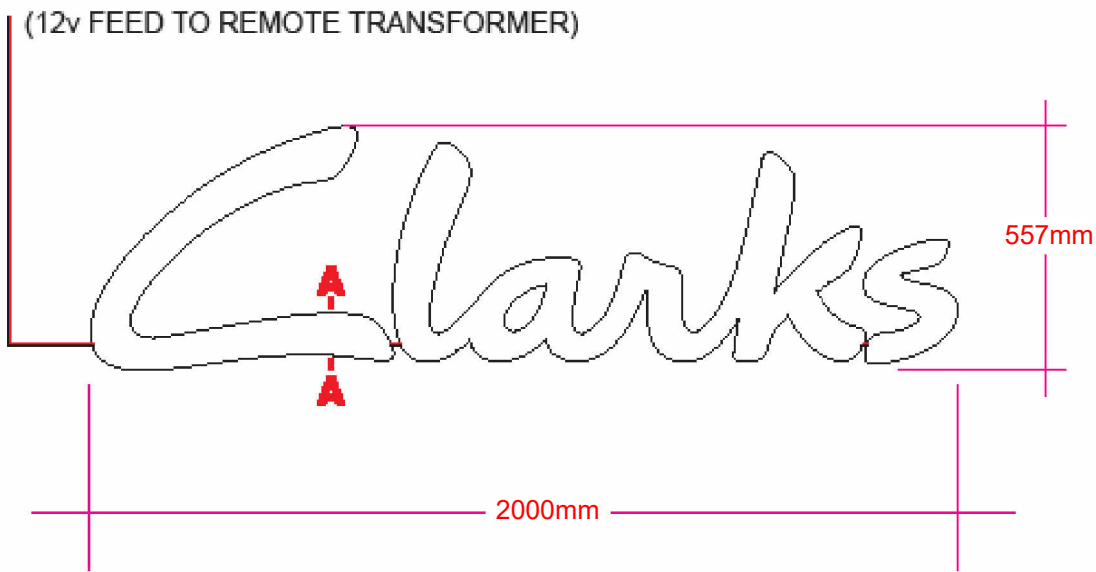


SECTION A-A

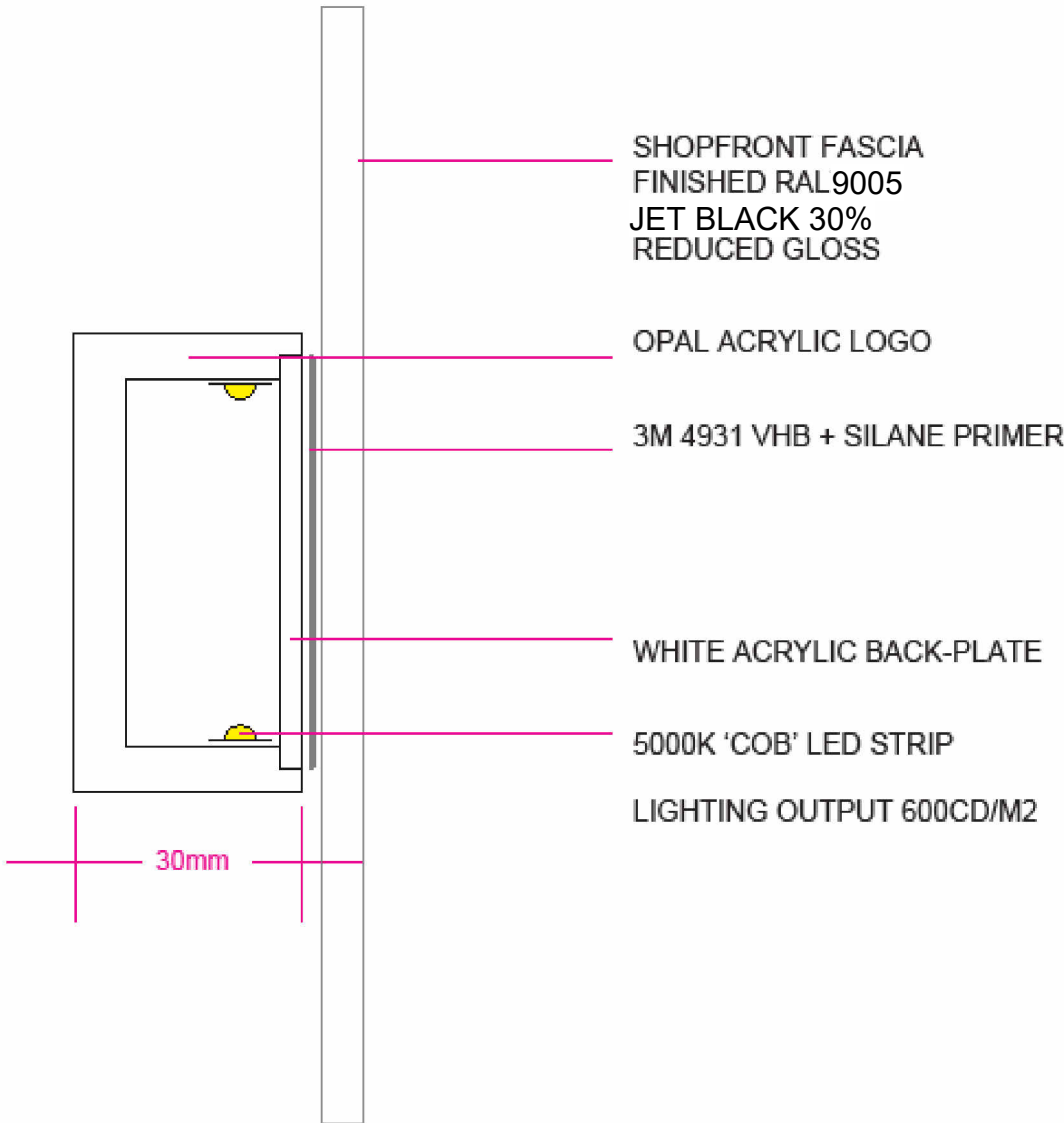

Low Level Illuminated Sign

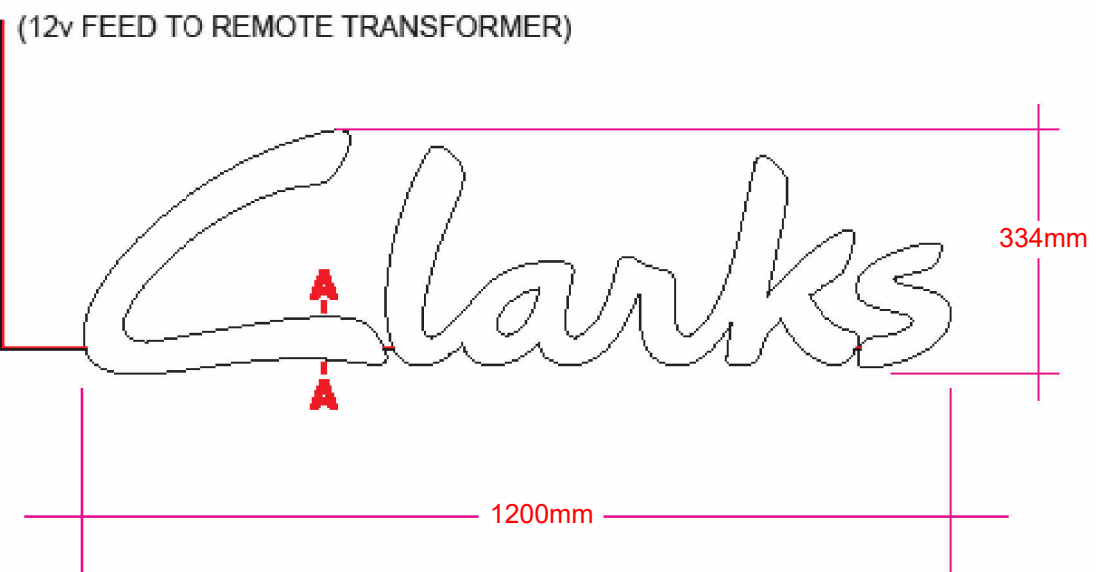

SECTION A-A

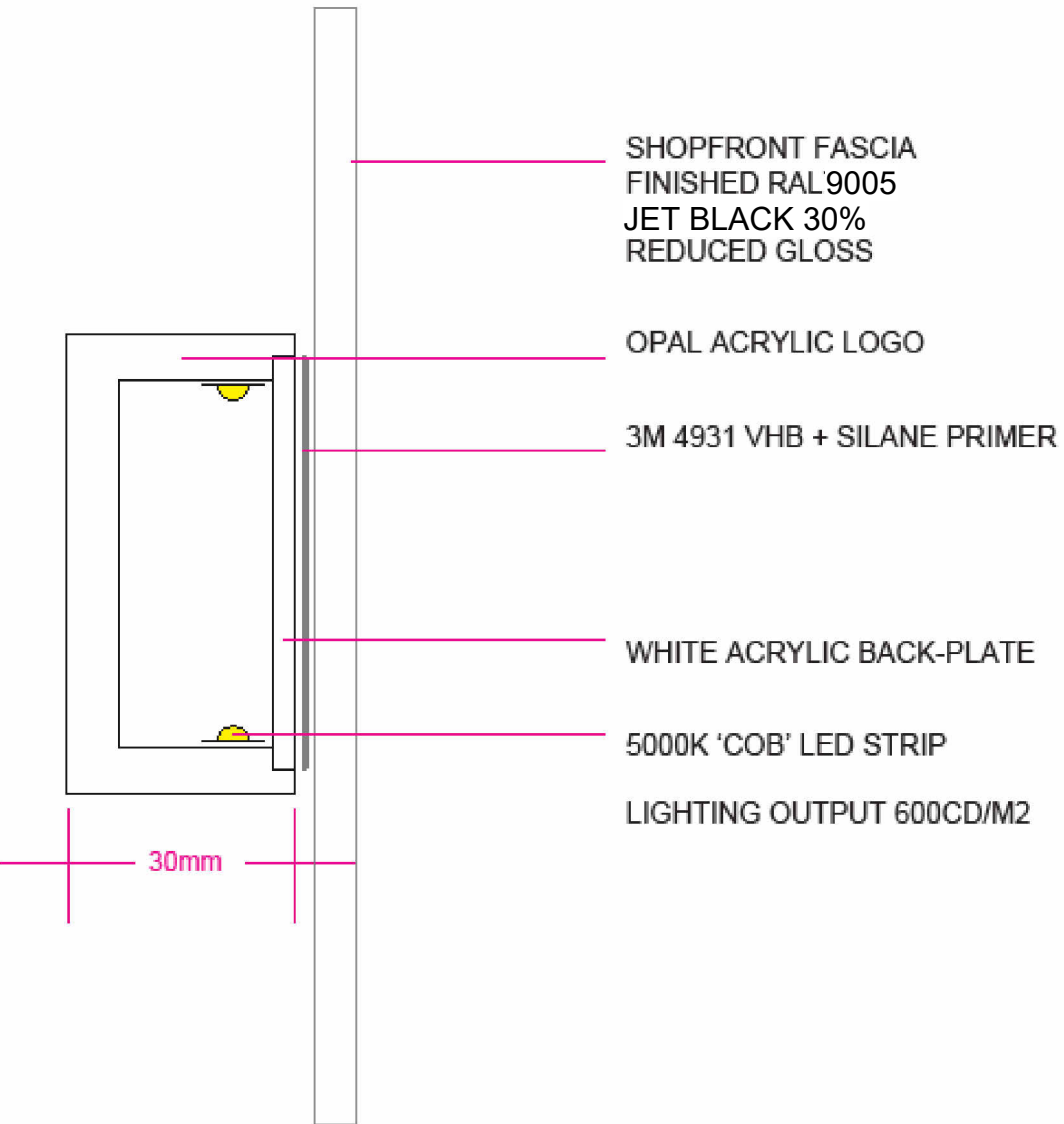

Bell Design Consultants Limited will not accept responsibility for errors made by others in scaling from this drawing. All construction information should be taken from the indicated dimensions only.

All site dimensions are to be verified by the contractor and discrepancies must be reported to Bell Design Consultants Limited.

All dimensions are in millimetres unless noted otherwise.

All work carried out and all materials used must be in accordance with the relevant Building Control Approved Document Part A through to Part S and including Regulation 7 as well as all relevant BS, BS EN and BS ISO Standards.

Copyright © Bell Design Consultants Limited.

First Issue.	08.02.24
rev	notes

Clarks®

project
**** Clarks
Barnsley

status
Tender

drawing title
External Elevations

drawing number
BDC171-010-001

revision

scale at A1
1 : 50

first issue date
05.02.24

site address
Unit 1
10-18 Queen Street
Barnsley
S70 1SJ

bell
design

commercial interior designers
t: +44 (0) 1666 502 422
www.belldesignconsultants.com