


ELEVATION FACING WEST

ELEVATION FACING EAST

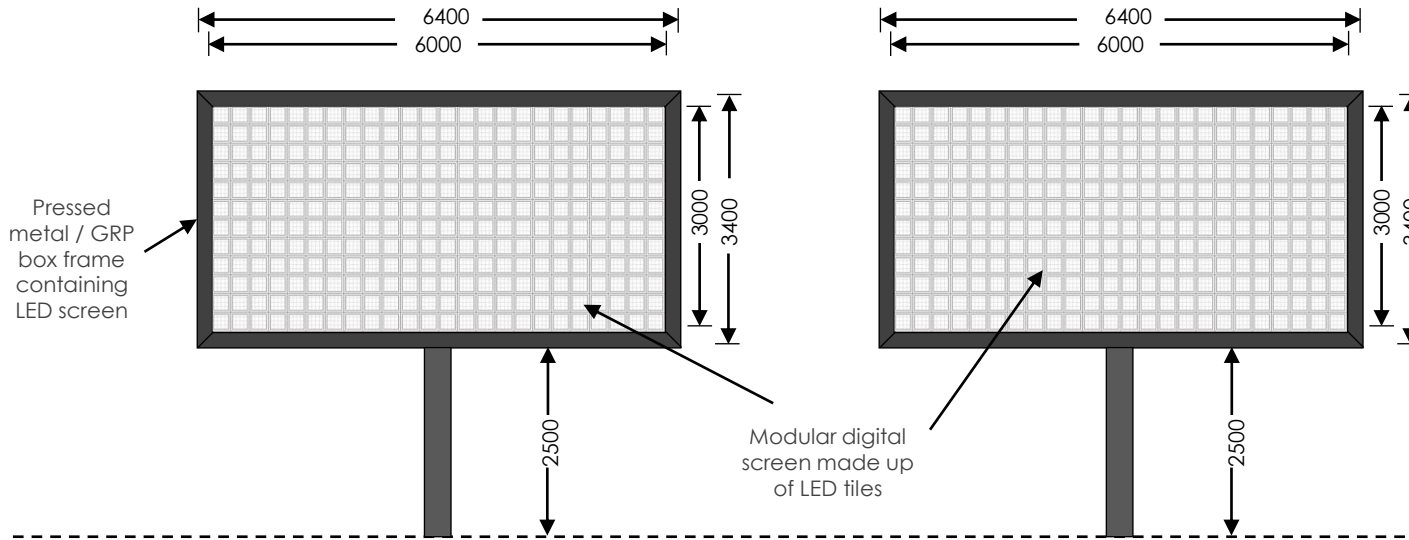

58-59 Great Marlborough Street
London
W1F 7JY
www.alightmedia.com

SITE LOCATION

West Way
New Street
Barnsley
S70 1SW

DRAWING NAME

BWWS3 Specification Drawings

DRAWING SCALE


1:100 @ A4

DATE

26th August 2021

ALIGHT MEDIA REFERENCE

9138

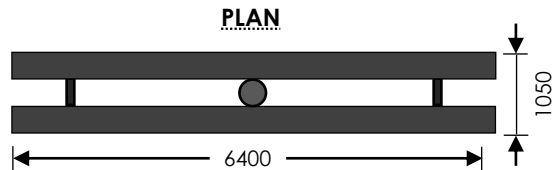

SECTION

