



GROUND FLOOR

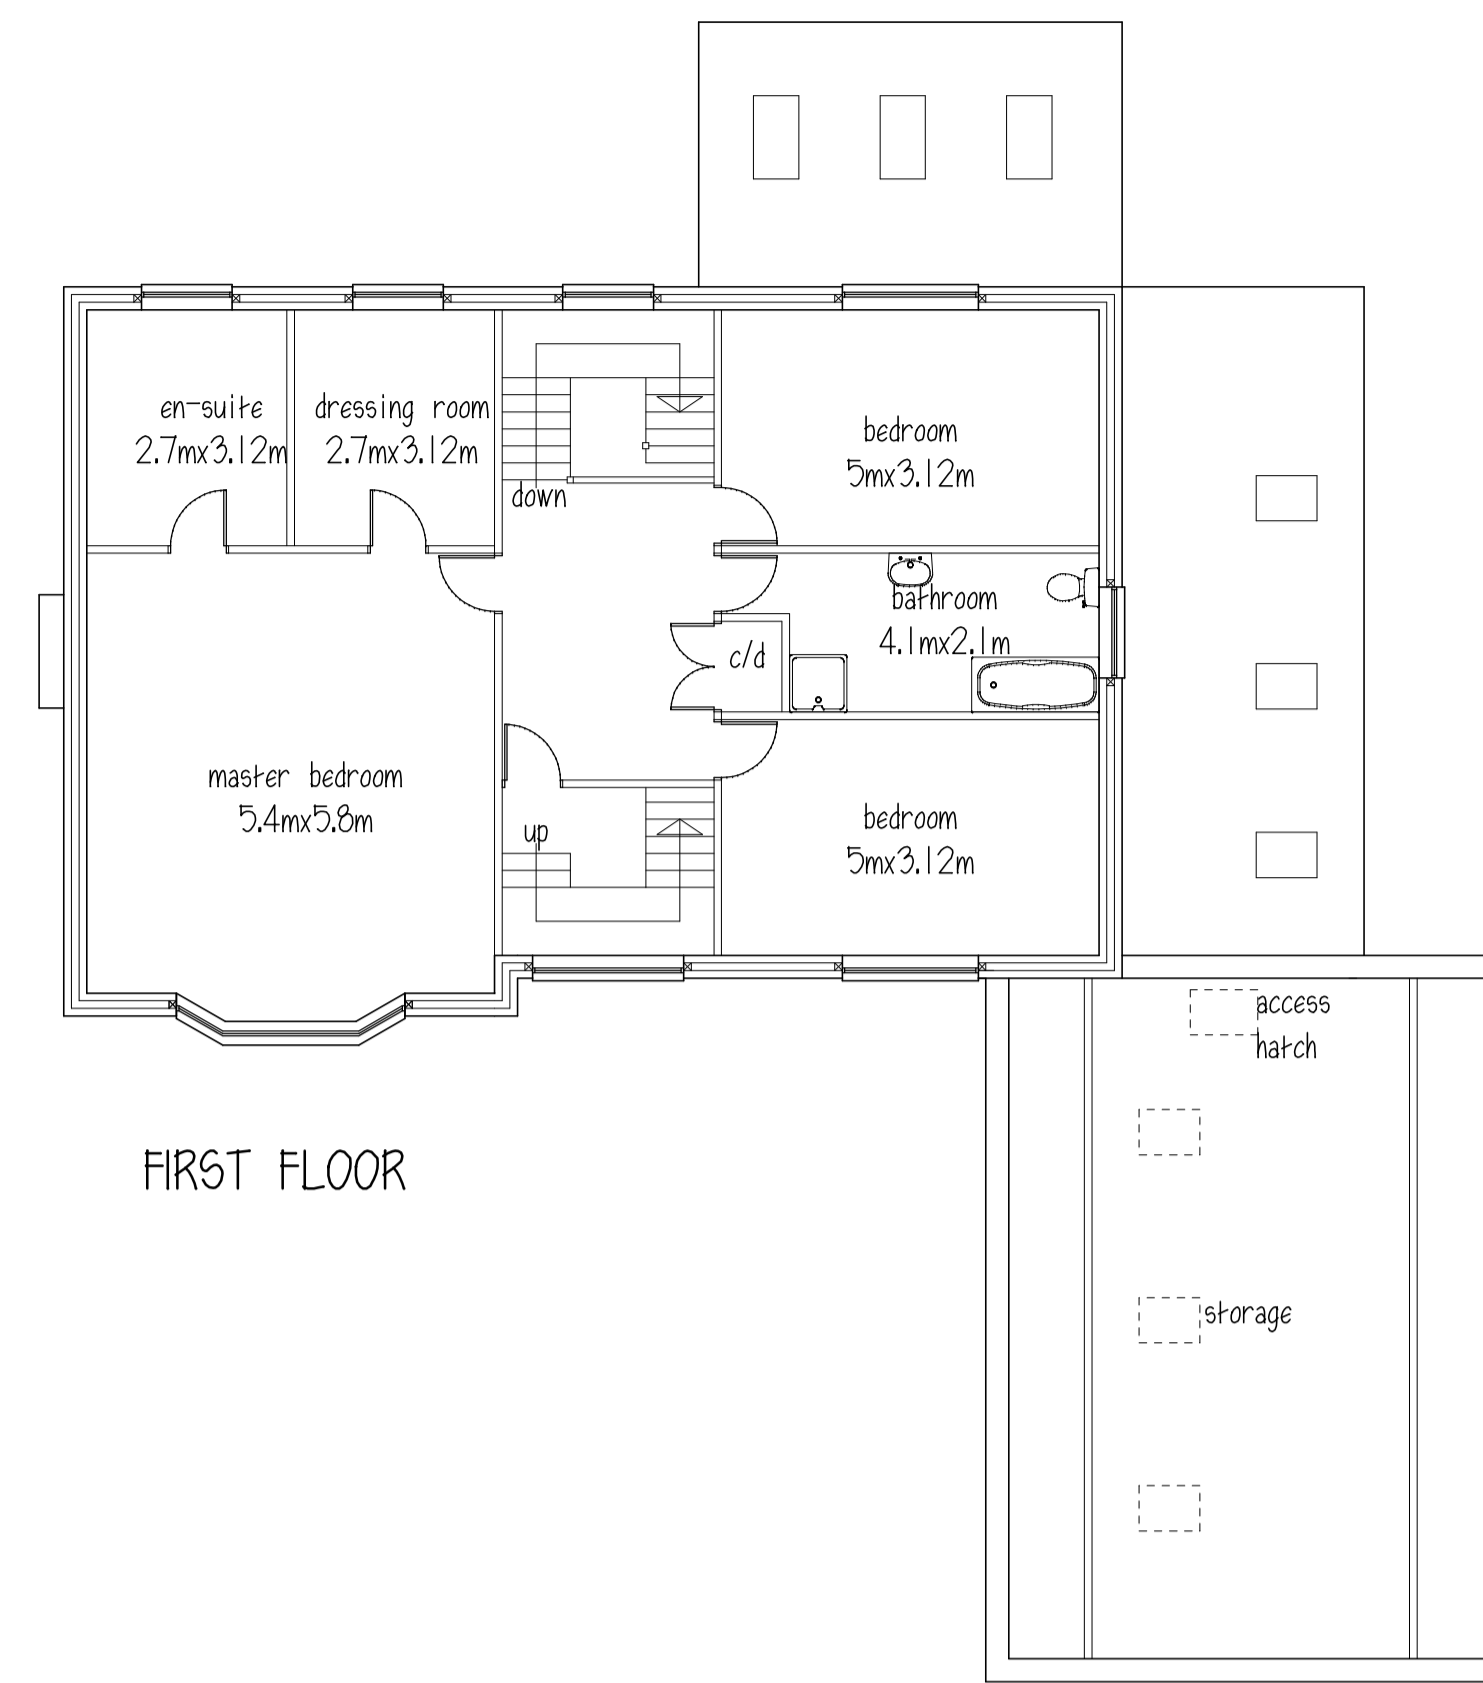

FIRST FLOOR

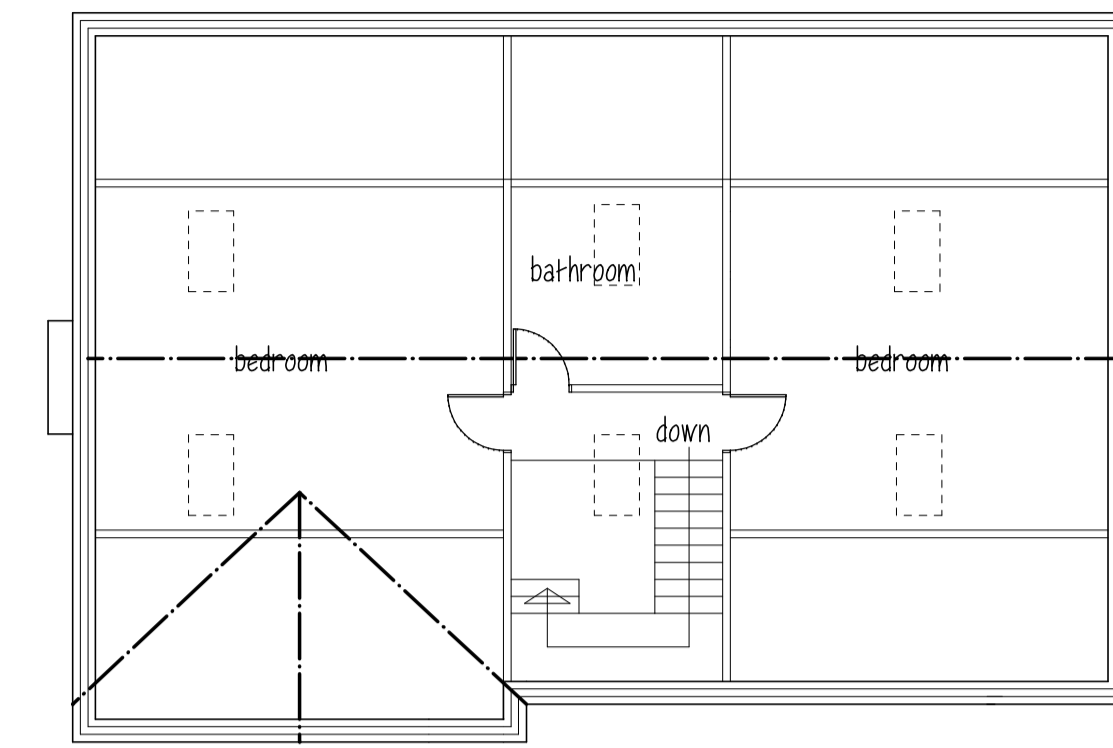

ATTIC

ROOF - marley modern flat grey concrete tile
WALLS - red handmade simulated brick,
art. stone heads & cills



FRONT ELEVATION



SIDE ELEVATION



REAR ELEVATION



SIDE ELEVATION

Mr & Mrs R PALIN
PROPOSED DWELLING
REAR OF 8 LEE LANE
ROYSTON

PLANS & ELEVATIONS

1:100@A2 JUNE 20 Rev H

Peter Thompson
"Linwood"
Barnsley Road
Dodworth
Barnsley S75 3JR
e-mail peter-thompson@hotmail.co.uk

M.C.I.A.T.
telf. 01226 201391
m. 07973251730