



SCALE 1:250




SCALE 1:200

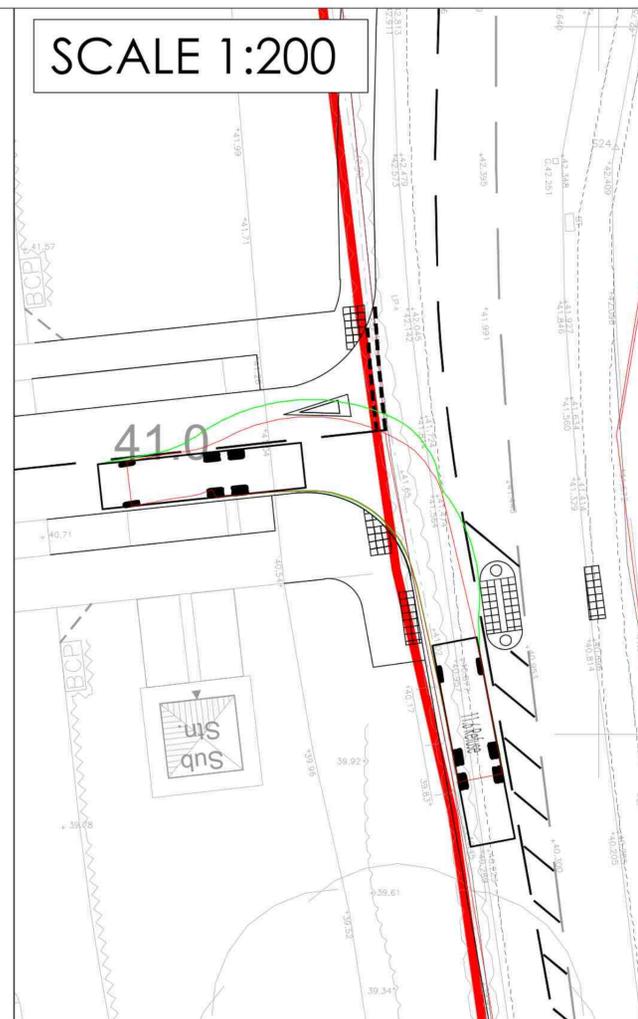

SCALE 1:200

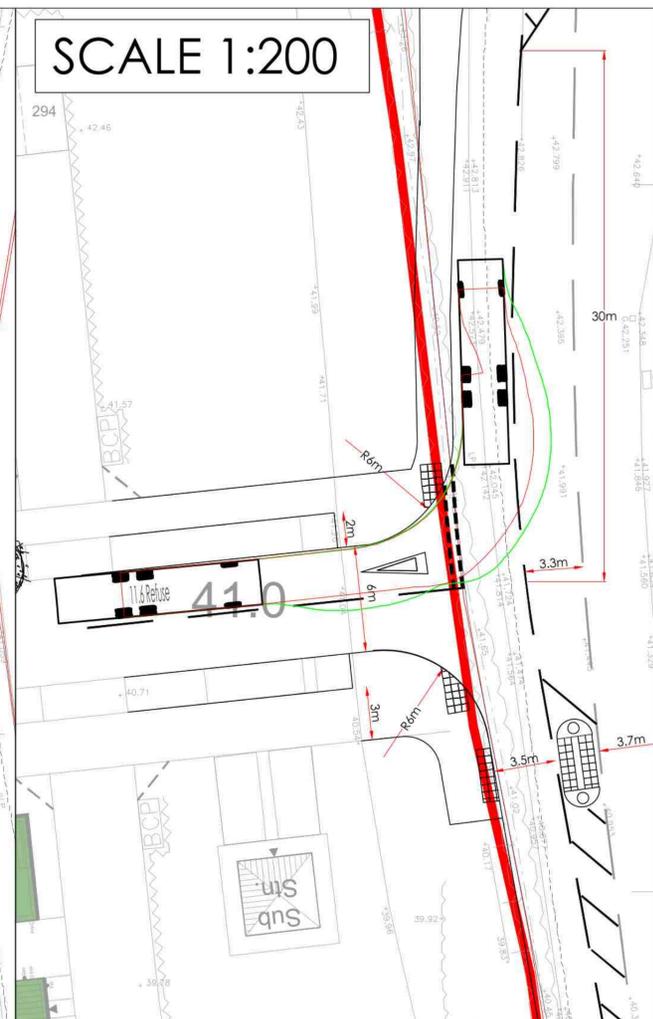

SCALE 1:200

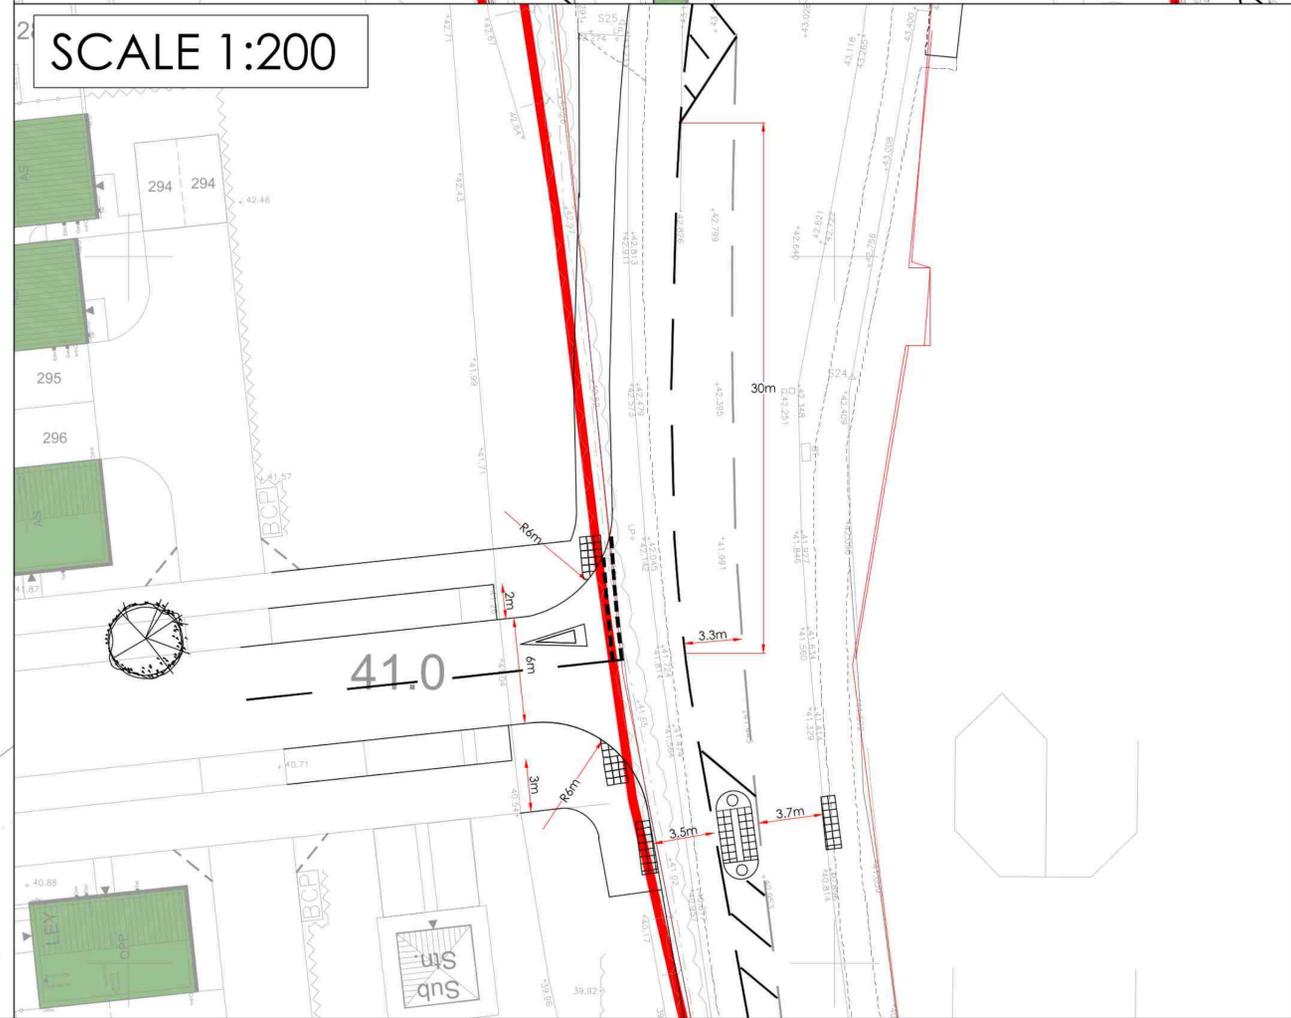

Standard Notes
 1. This drawing is to be read in conjunction with all relevant Architect's and Engineer's drawings and specification.
 2. This drawing should not be scaled.

Location Plan

Notes and Keys

Date	Rev	Description	Drawn	Chkd
30.10.24	C	Minor alterations to tie in with development	JT	JT
29.10.24	B	Pedestrian refuge island widened to 3m	JT	GB
08.04.24	A	Access widened to 6m instead of 5.5m	JT	GB



ADDRESS TPS Business Centre,
 151-153 Wakefield Road,
 Horbury, Wakefield, WF4 5HQ,
 Tel: 01924 644638
www.tpsconsultants.co.uk

Project
 Thurnscoe Bridge Lane,
 Barnsley

Title
 Proposed Right Turn
 Ghost Island Arrangement

Status

INFORMATION			
Scale @ A1	Date Created	Drawn	Checked
As Shown	10/11/23	JT	CG
TPS Project Number	Revision		
P2423	C		
Drawing Number D - 1001			