



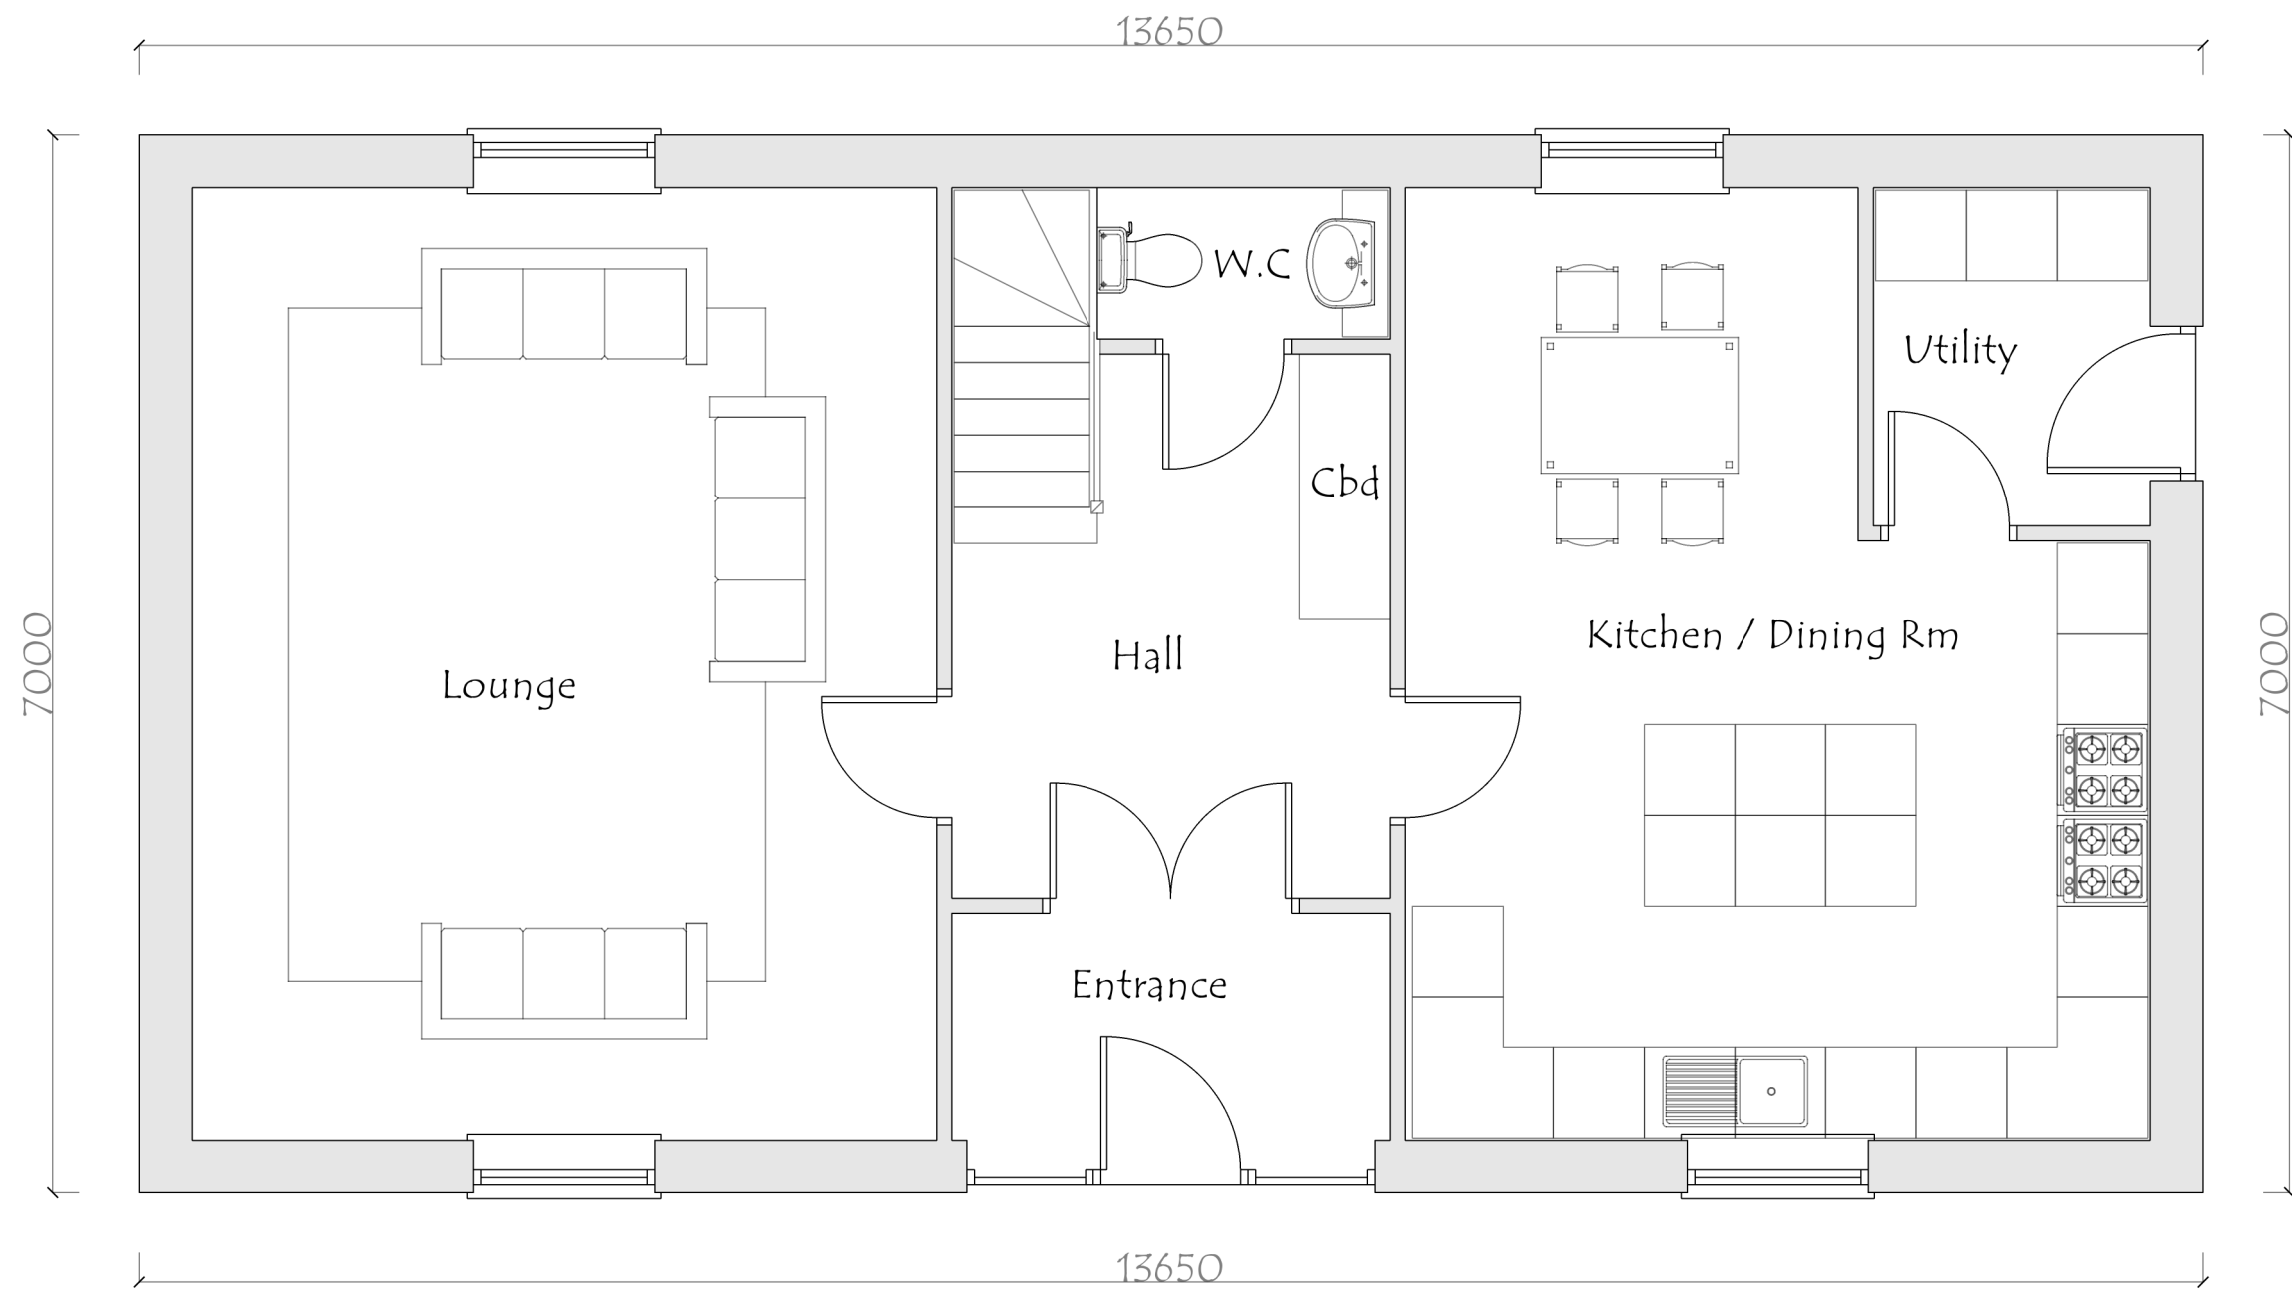

Proposed Ground Floor Plan

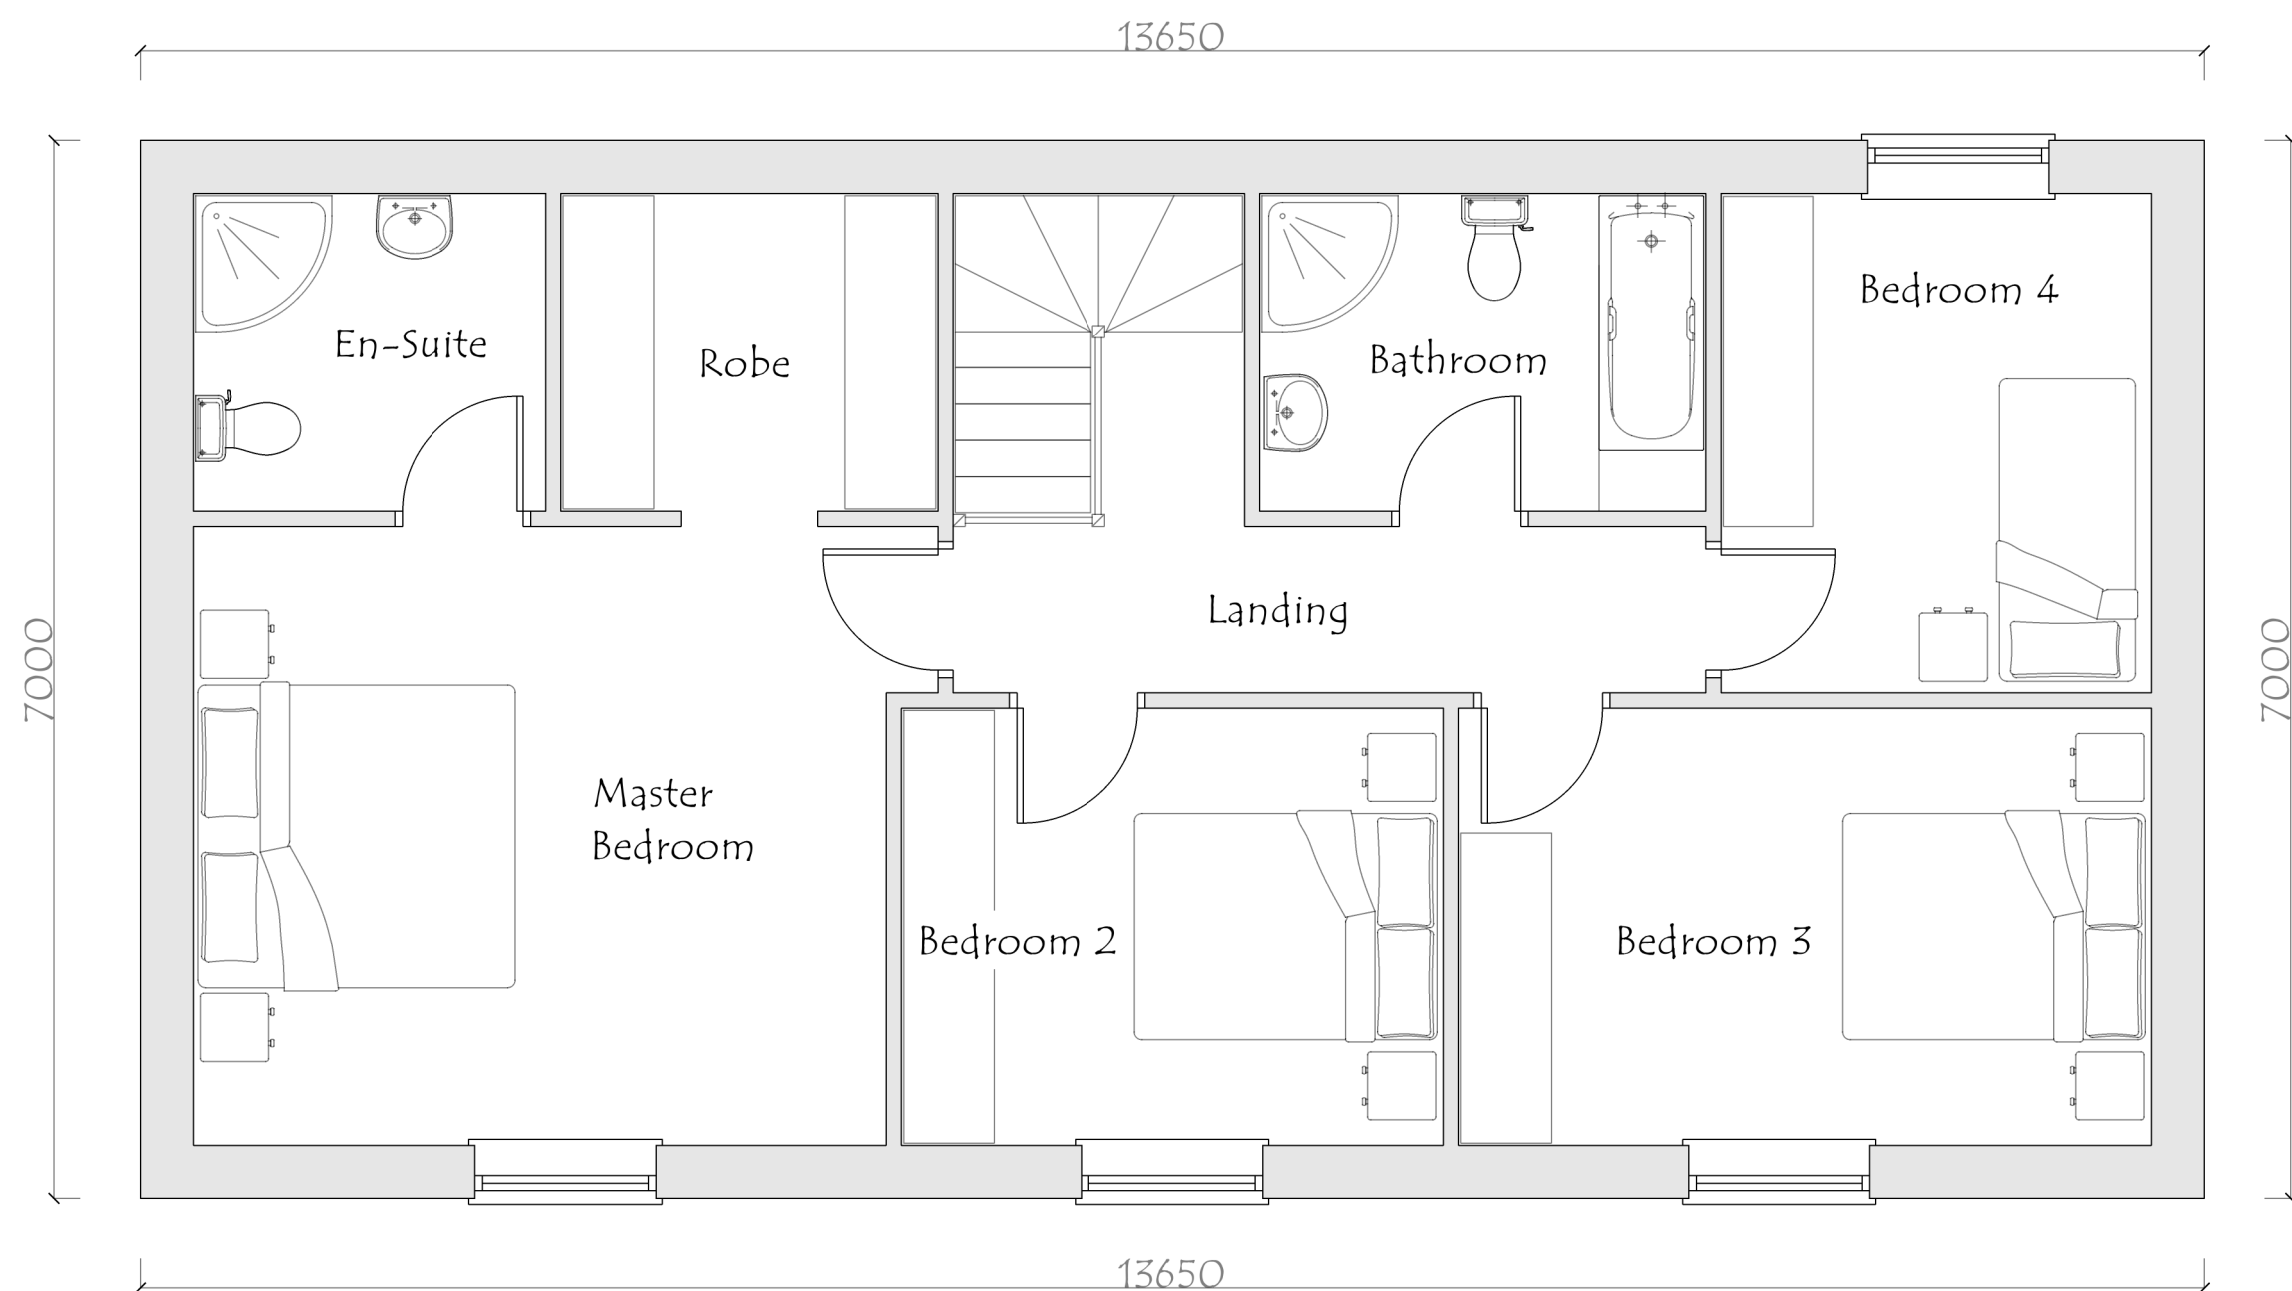

Proposed First Floor Plan




Proposed Front Elevation



Proposed Side Elevation

Proposed Side Elevation

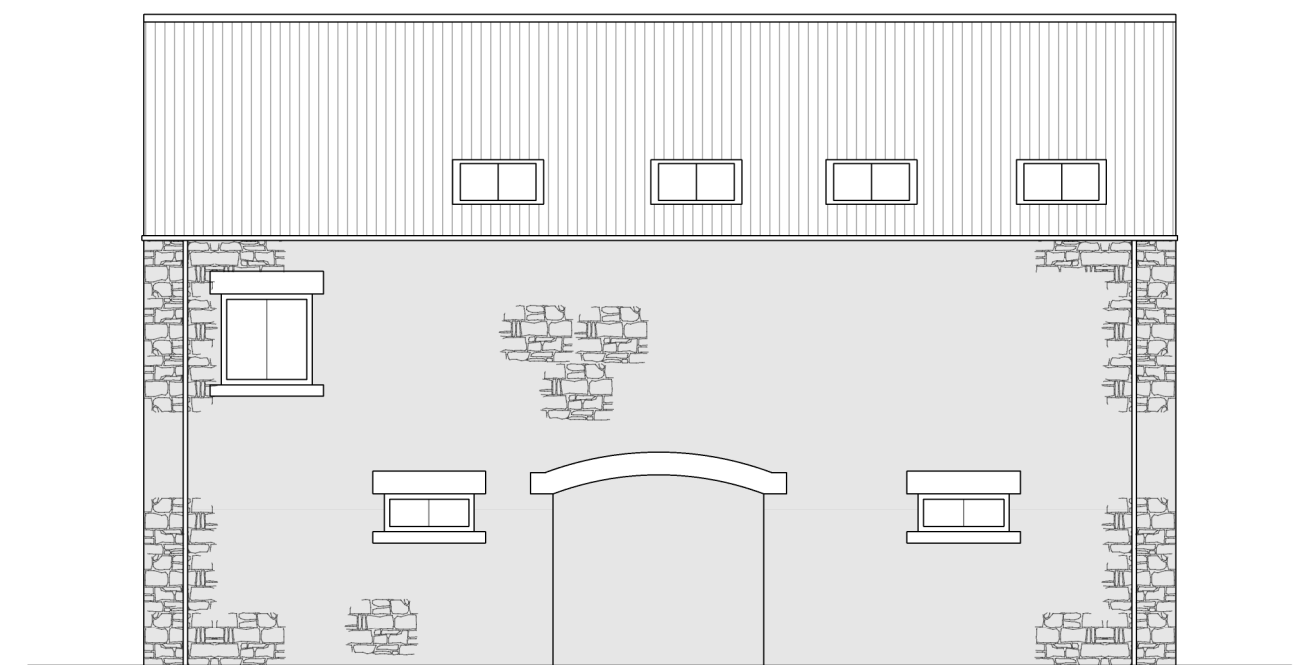

Proposed Rear Elevation