



EXISTING BLOCK PLAN

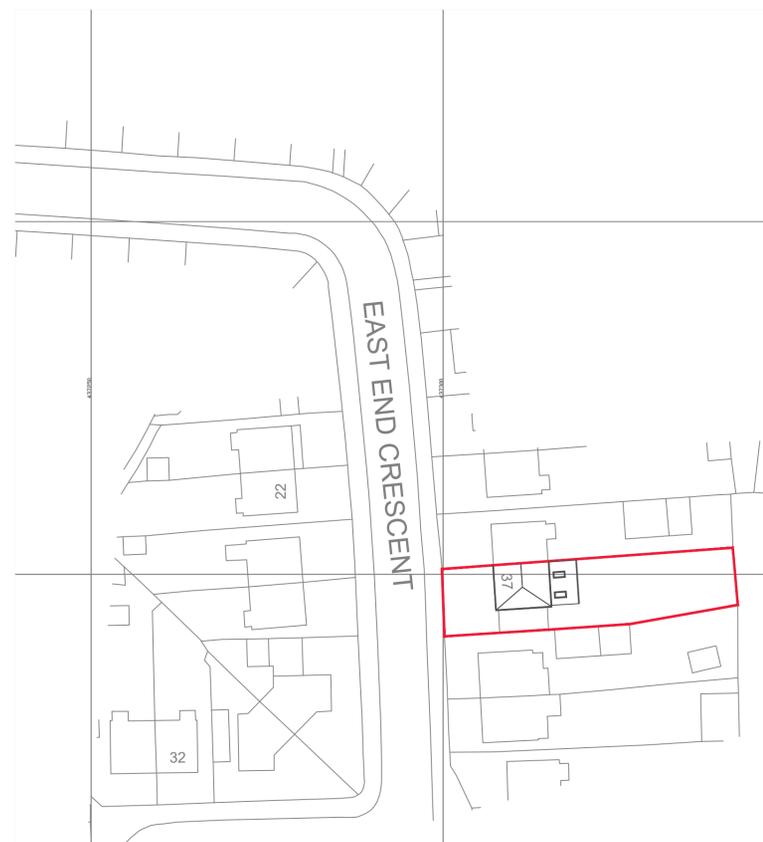

PROPOSED BLOCK PLAN

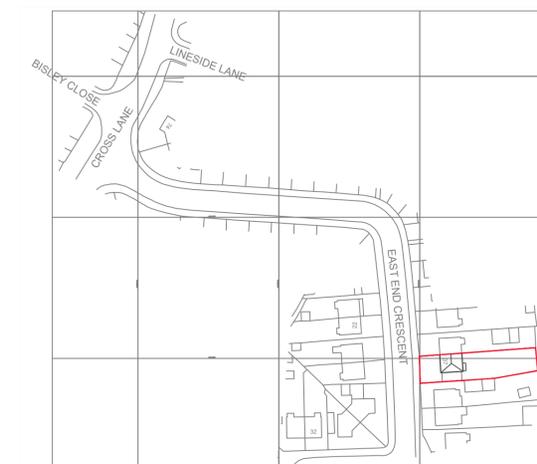

LOCATION PLAN 1:1250



MRS RICHARDSON
37 EAST END CRESCENT
ROYSON, BARNSELY
S71 4AW

PLANNING APPLICATION
SINGLE STOREY REAR
EXTENSION

BLOCK PLAN	SCALE: 1:500
LOCATION PLAN	1:1250

DATE: 07/2025
DRAWING NO: 001
PAPER SIZE A1