


Existing Site Plan
1 : 200



Location Plan
1 : 1250

P02	added location plan	07.02.24	JW	RE
P01	for client comment	05.01.23	JW	RE
rev.	description	date	drawn	approved

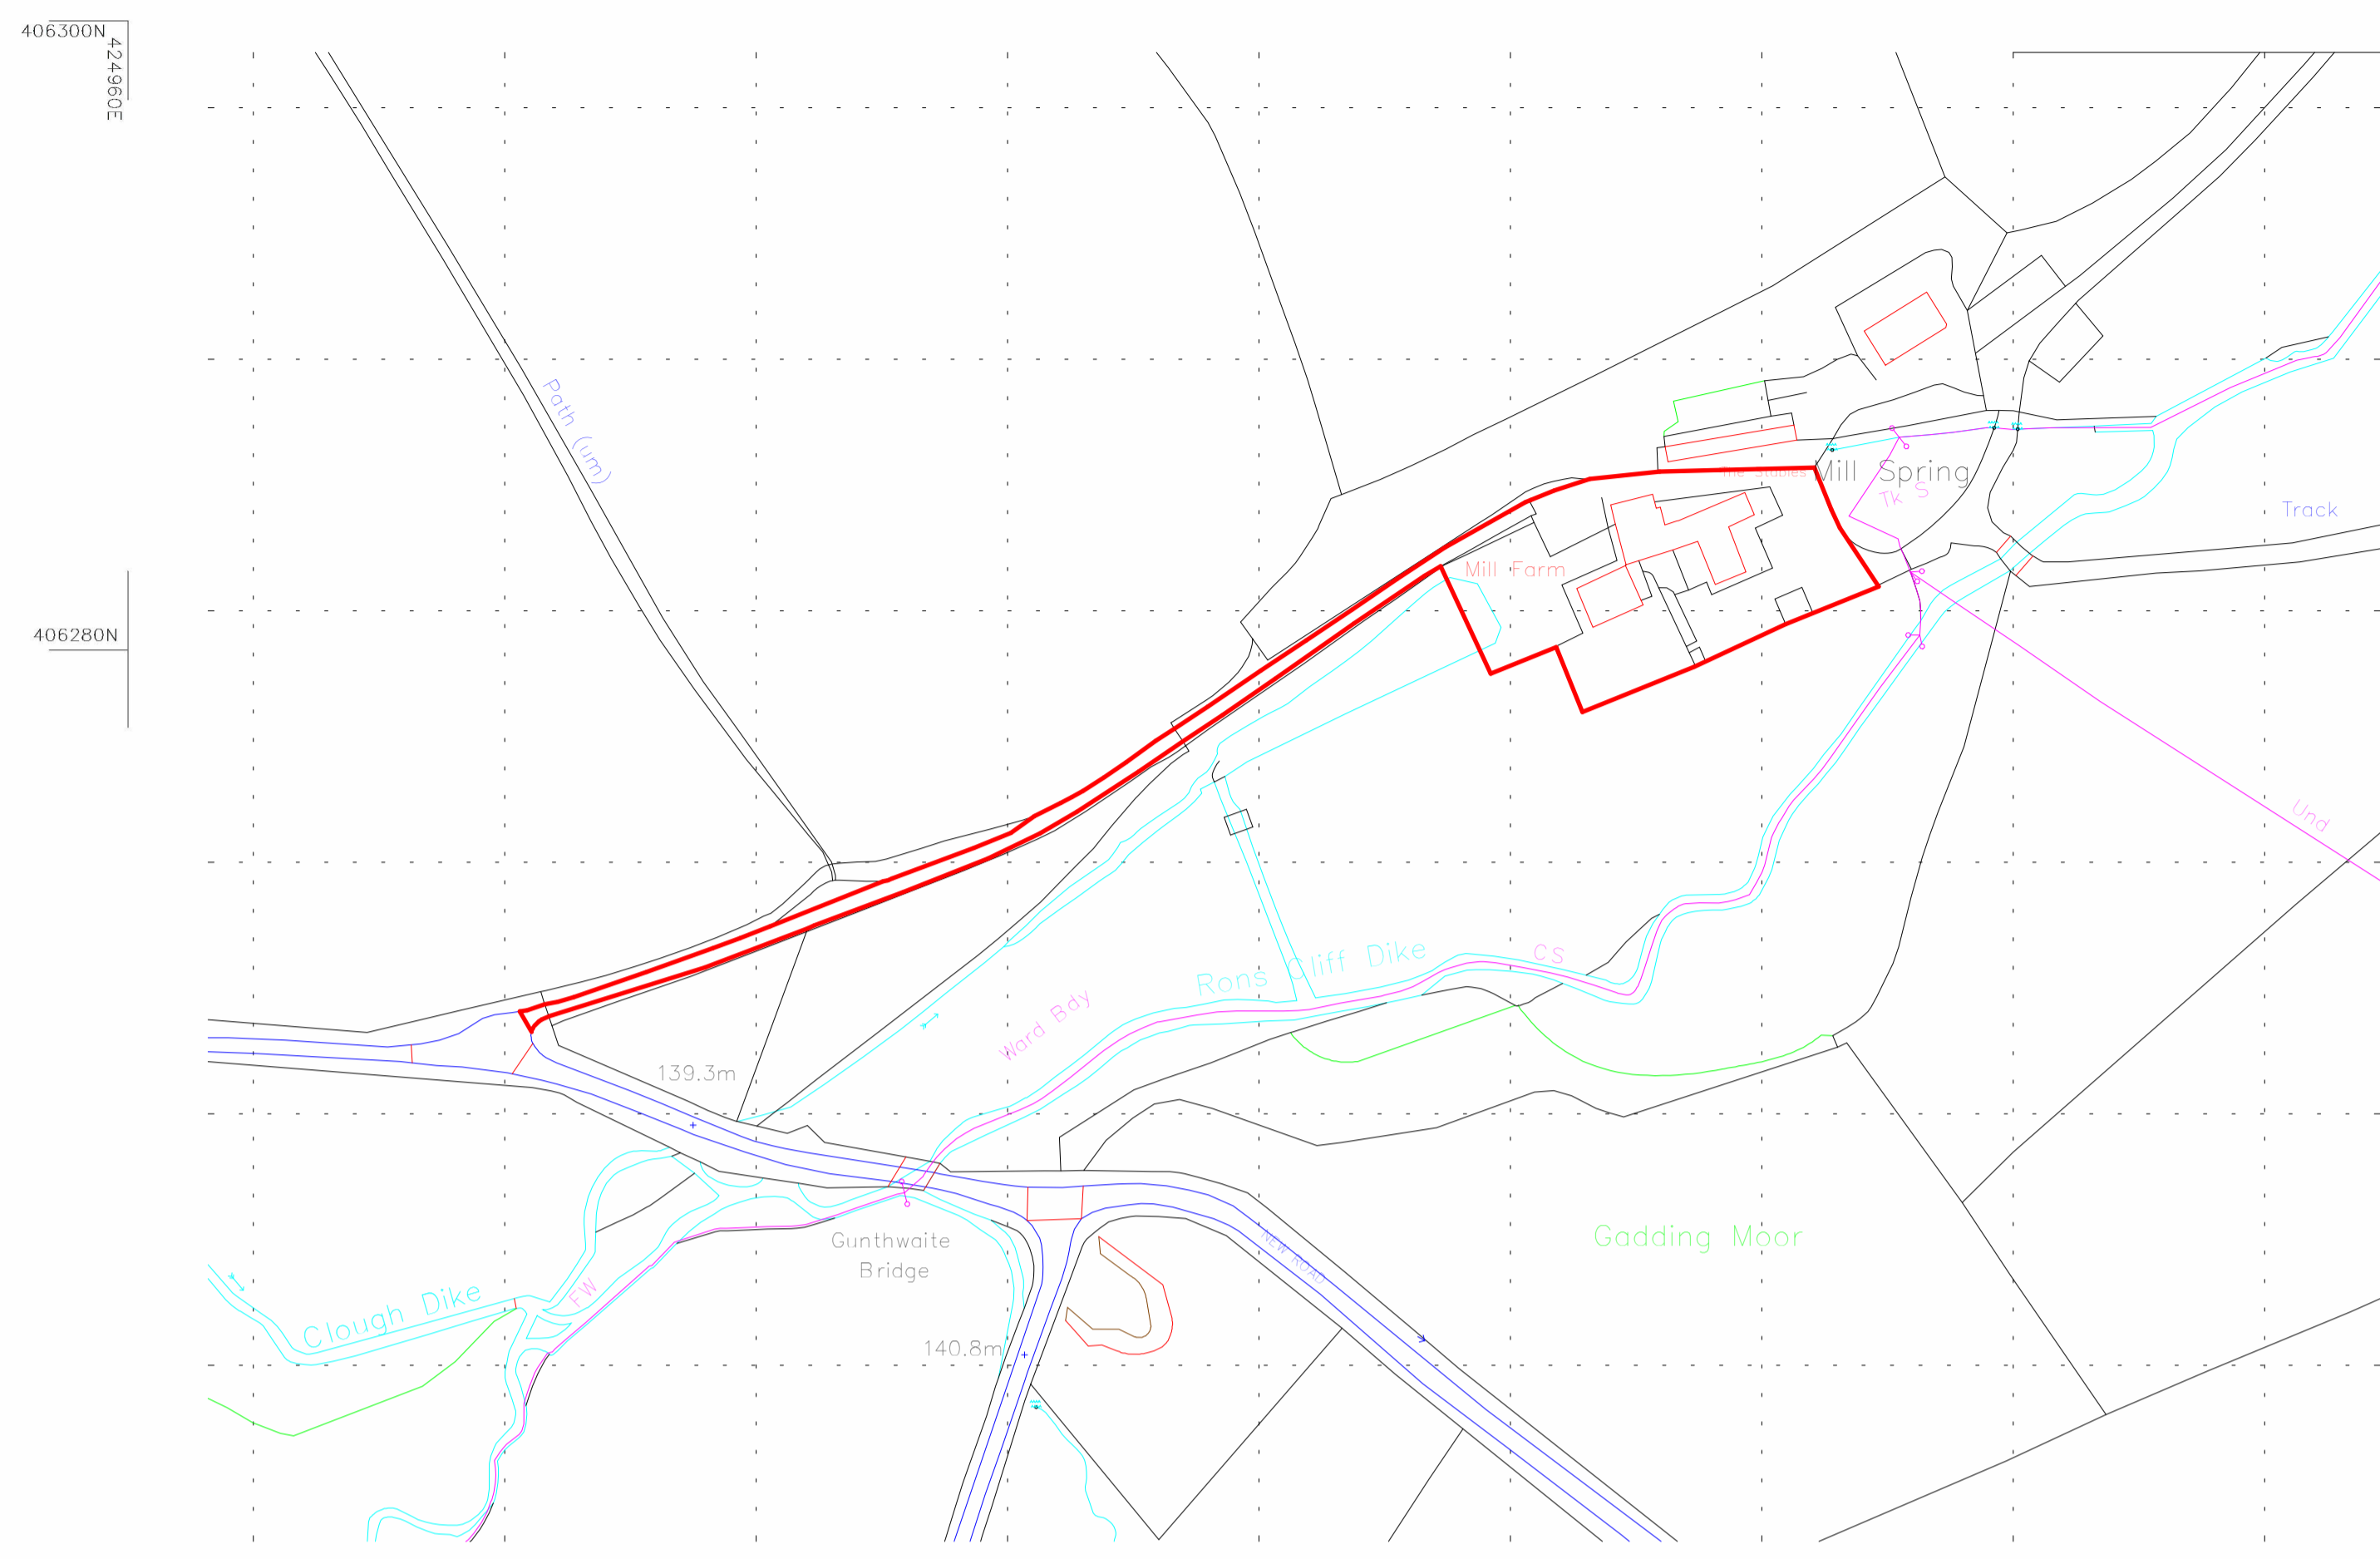

project **Proposed Kitchen Annex at existing listed building**
at **Mill Farmhouse, Gunthwaite, Penistone, Sheffield, S36, 7GE**
for **Richard Nicholson - Cannon Hall Farm**

title **Site Layout as Existing and Location Plan**

number **22046 -22 -P02**
scale **As indicated**
size **A1**