



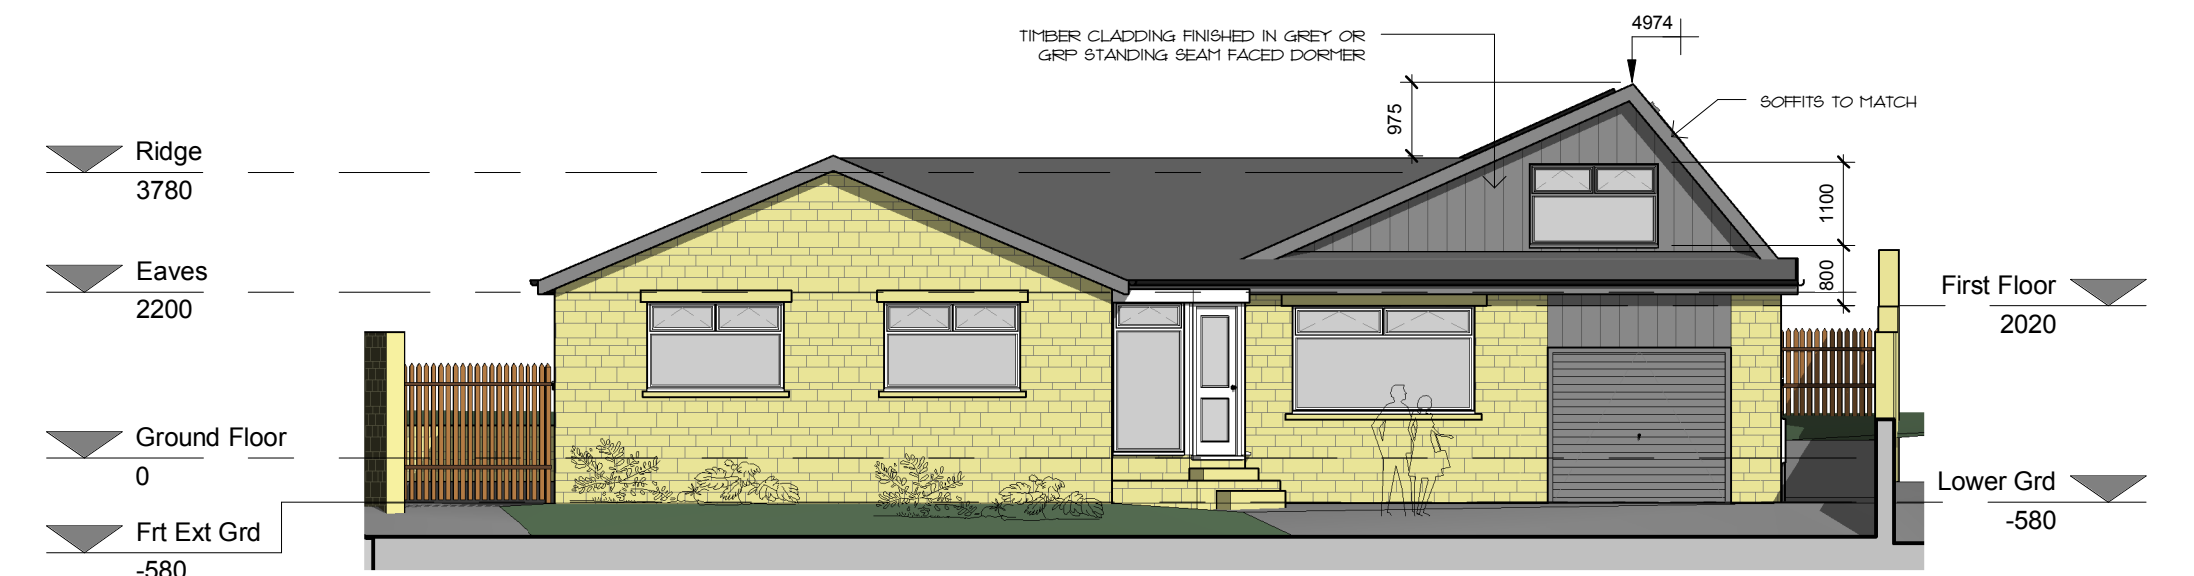


Front Elevation (East Facing)
1 : 100




Rear Elevation (West Facing)
1 : 100

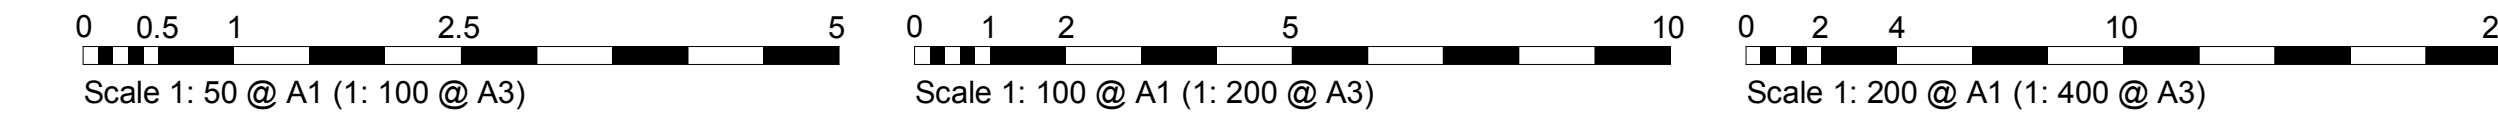

Side Elevation (North Facing)
1 : 100

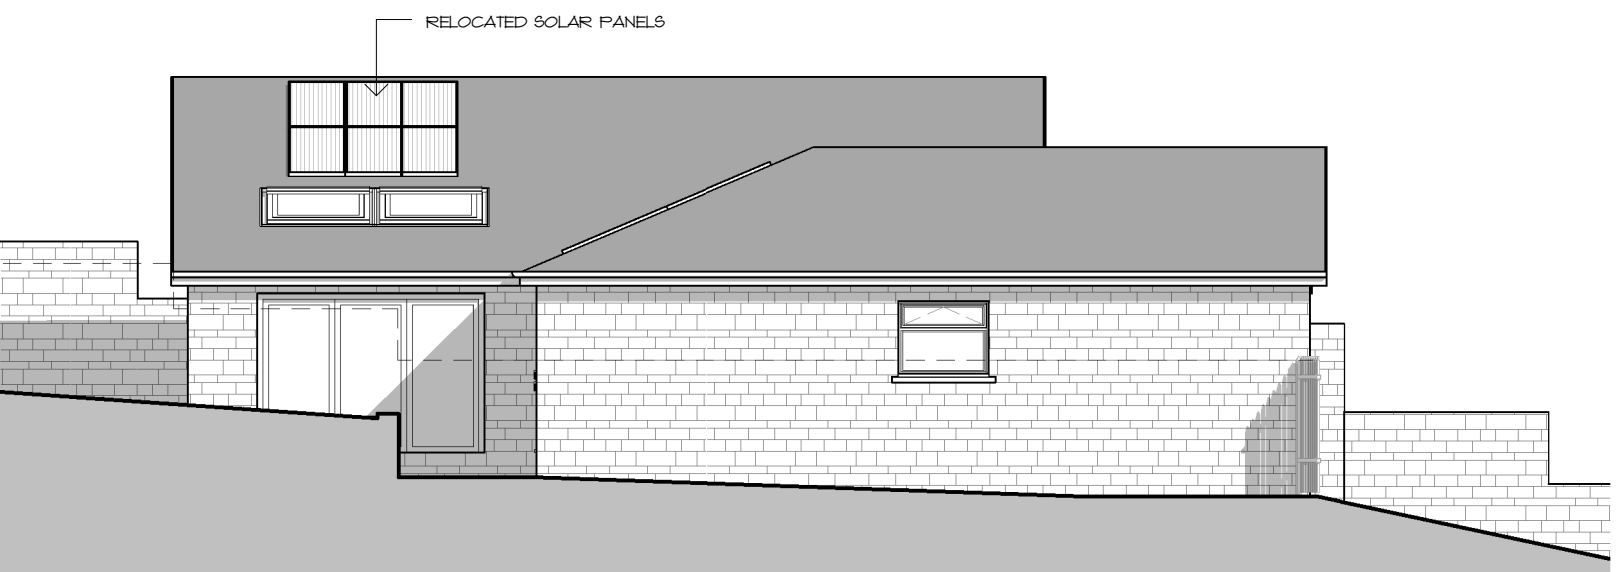

Side Elevation (South Facing)
1 : 100

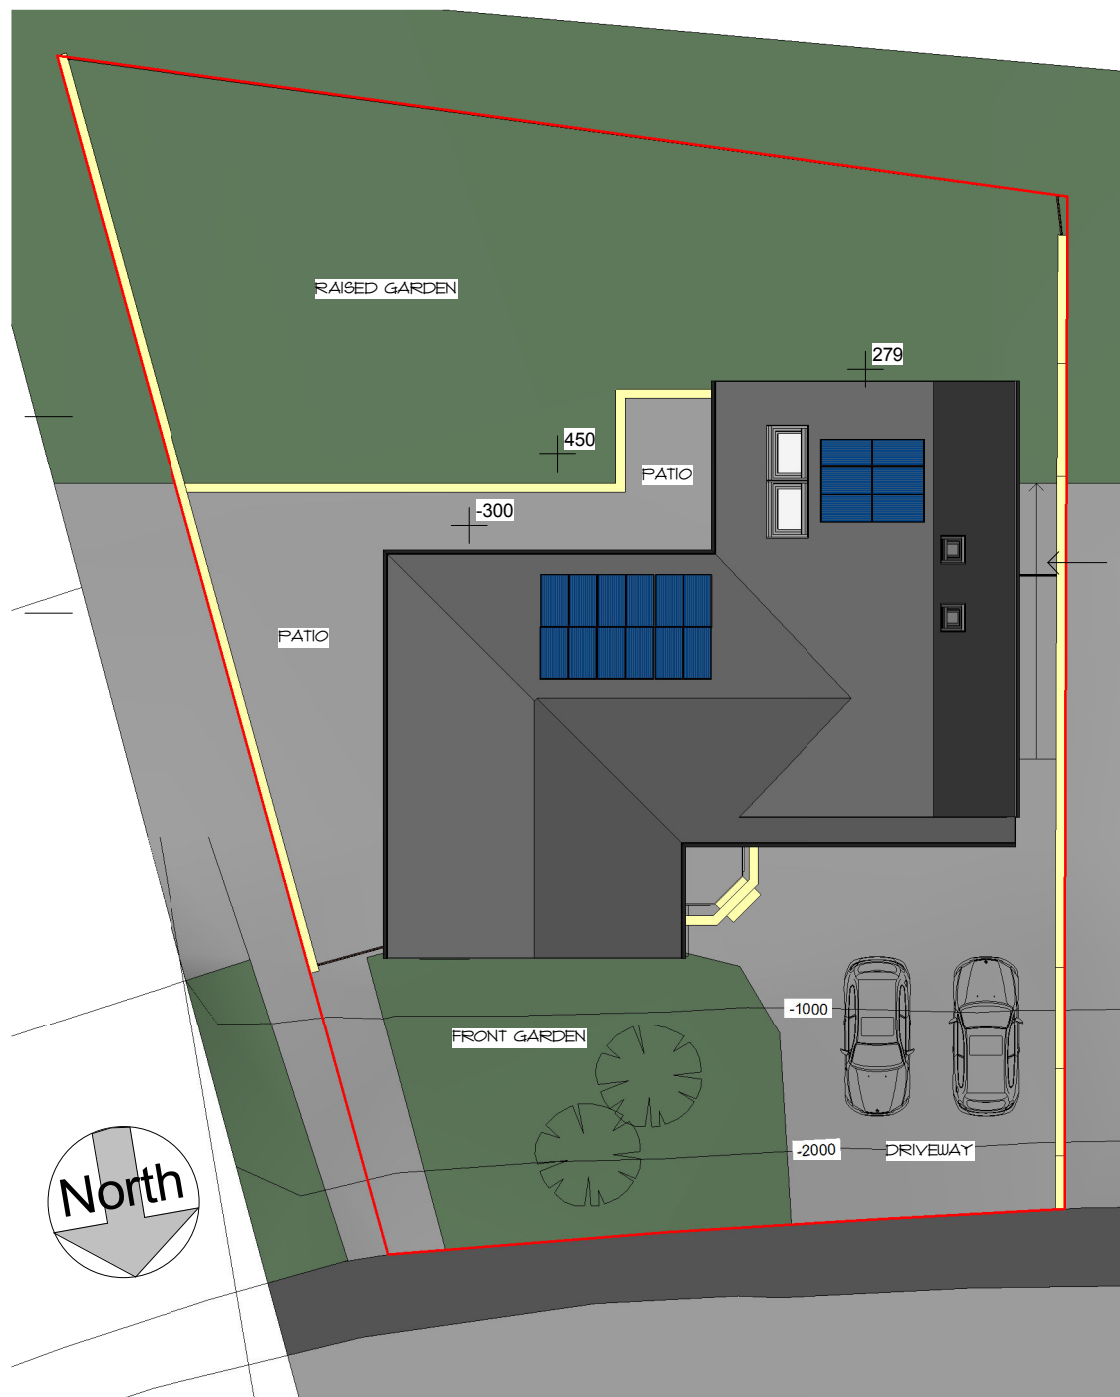

Site Plan
1 : 200

GENERAL

DO NOT SCALE FROM THIS DRAWING.

ALL DIMENSIONS ARE TO BE CHECKED ON SITE AND CONFIRMED TO AUTHOR.

ALL FEASIBILITY STUDIES ARE SUBJECT TO FULL SITE SURVEY + LOCAL AUTHORITY APPROVALS.

ANY DISCREPANCIES OR VARIATIONS SHALL BE NOTIFIED TO CADVIS3D BEFORE WORK ON THE RELEVANT SECTION COMMENCES.

THIS DRAWING SHALL BE READ IN CONJUNCTION WITH ALL RELEVANT CONSULTANTS AND / OR SPECIALISTS DRAWINGS / DOCUMENTS.


THE MATERIALS AND WORKMANSHIP OF ALL RELEVANT TRADES AND BUILDING OPERATIONS SHALL COMPLY WITH THE RECOMMENDATIONS OF CURRENT BRITISH STANDARDS AND CODES OF PRACTICE.

AS FAR AS REASONABLY PRACTICABLE, THIS DESIGN HAS BEEN PREPARED IN SUCH A WAY AS TO REDUCE THE RISKS TO THE HEALTH AND SAFETY OF PERSONS WHO MAY BE AFFECTED.


RISK ASSESSMENTS HAVE BEEN PREPARED FOR ANY UNAVOIDABLE RISKS AND ARE REFERRED TO BELOW.

RA ref	Date	Prepared	Item


NOTES

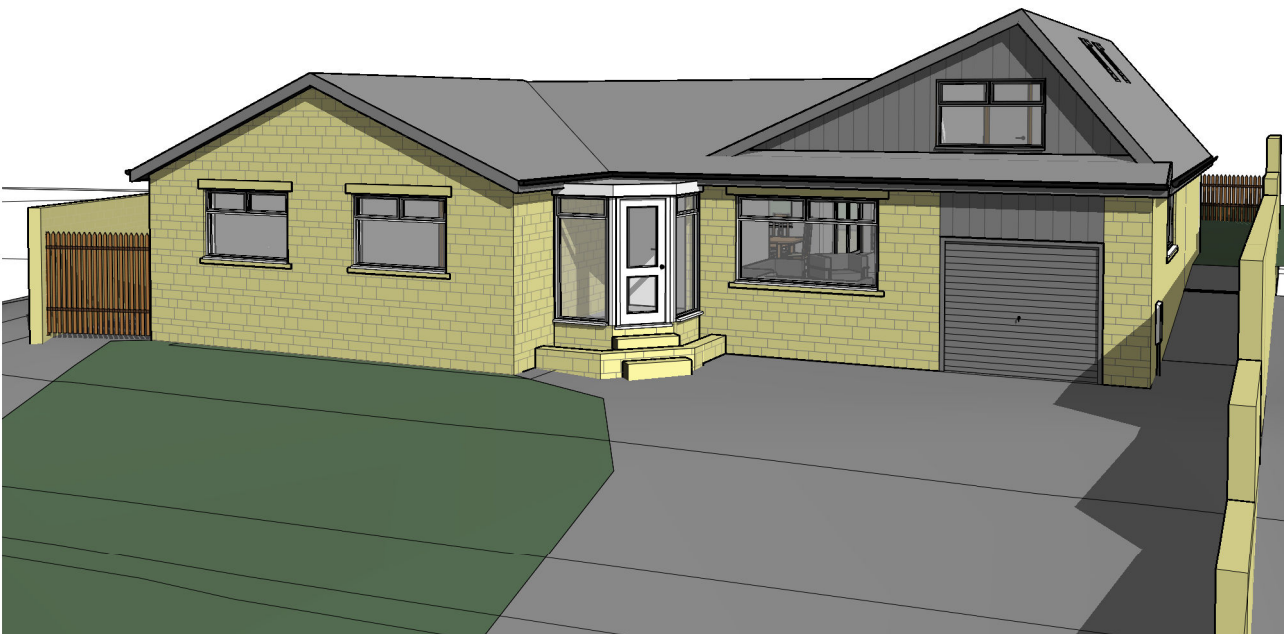


Front Perspective

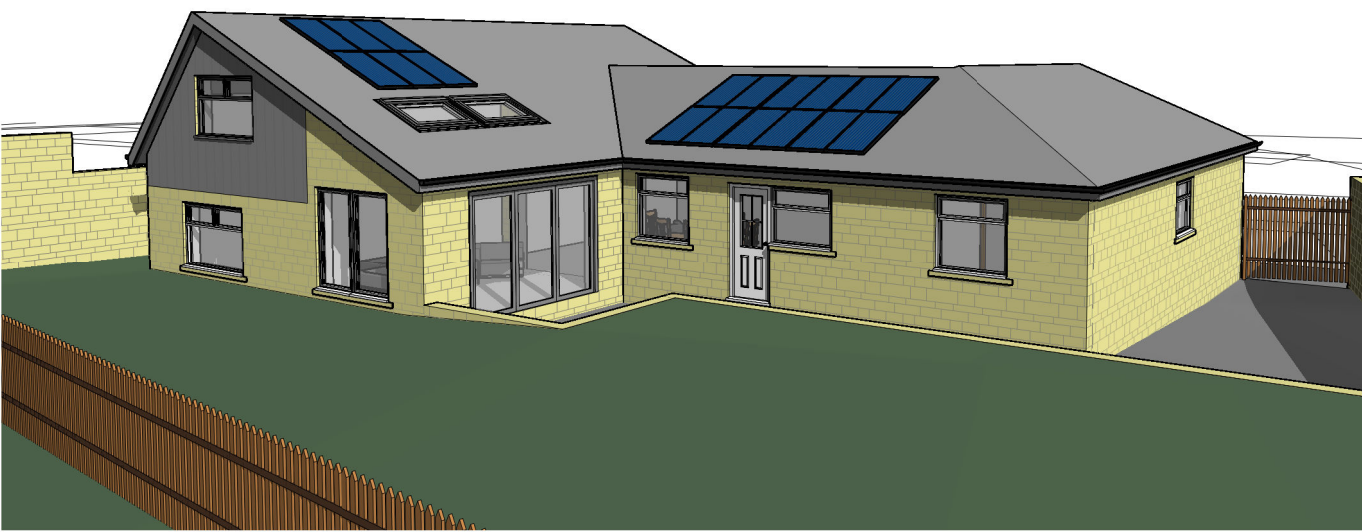



Rear Perspective

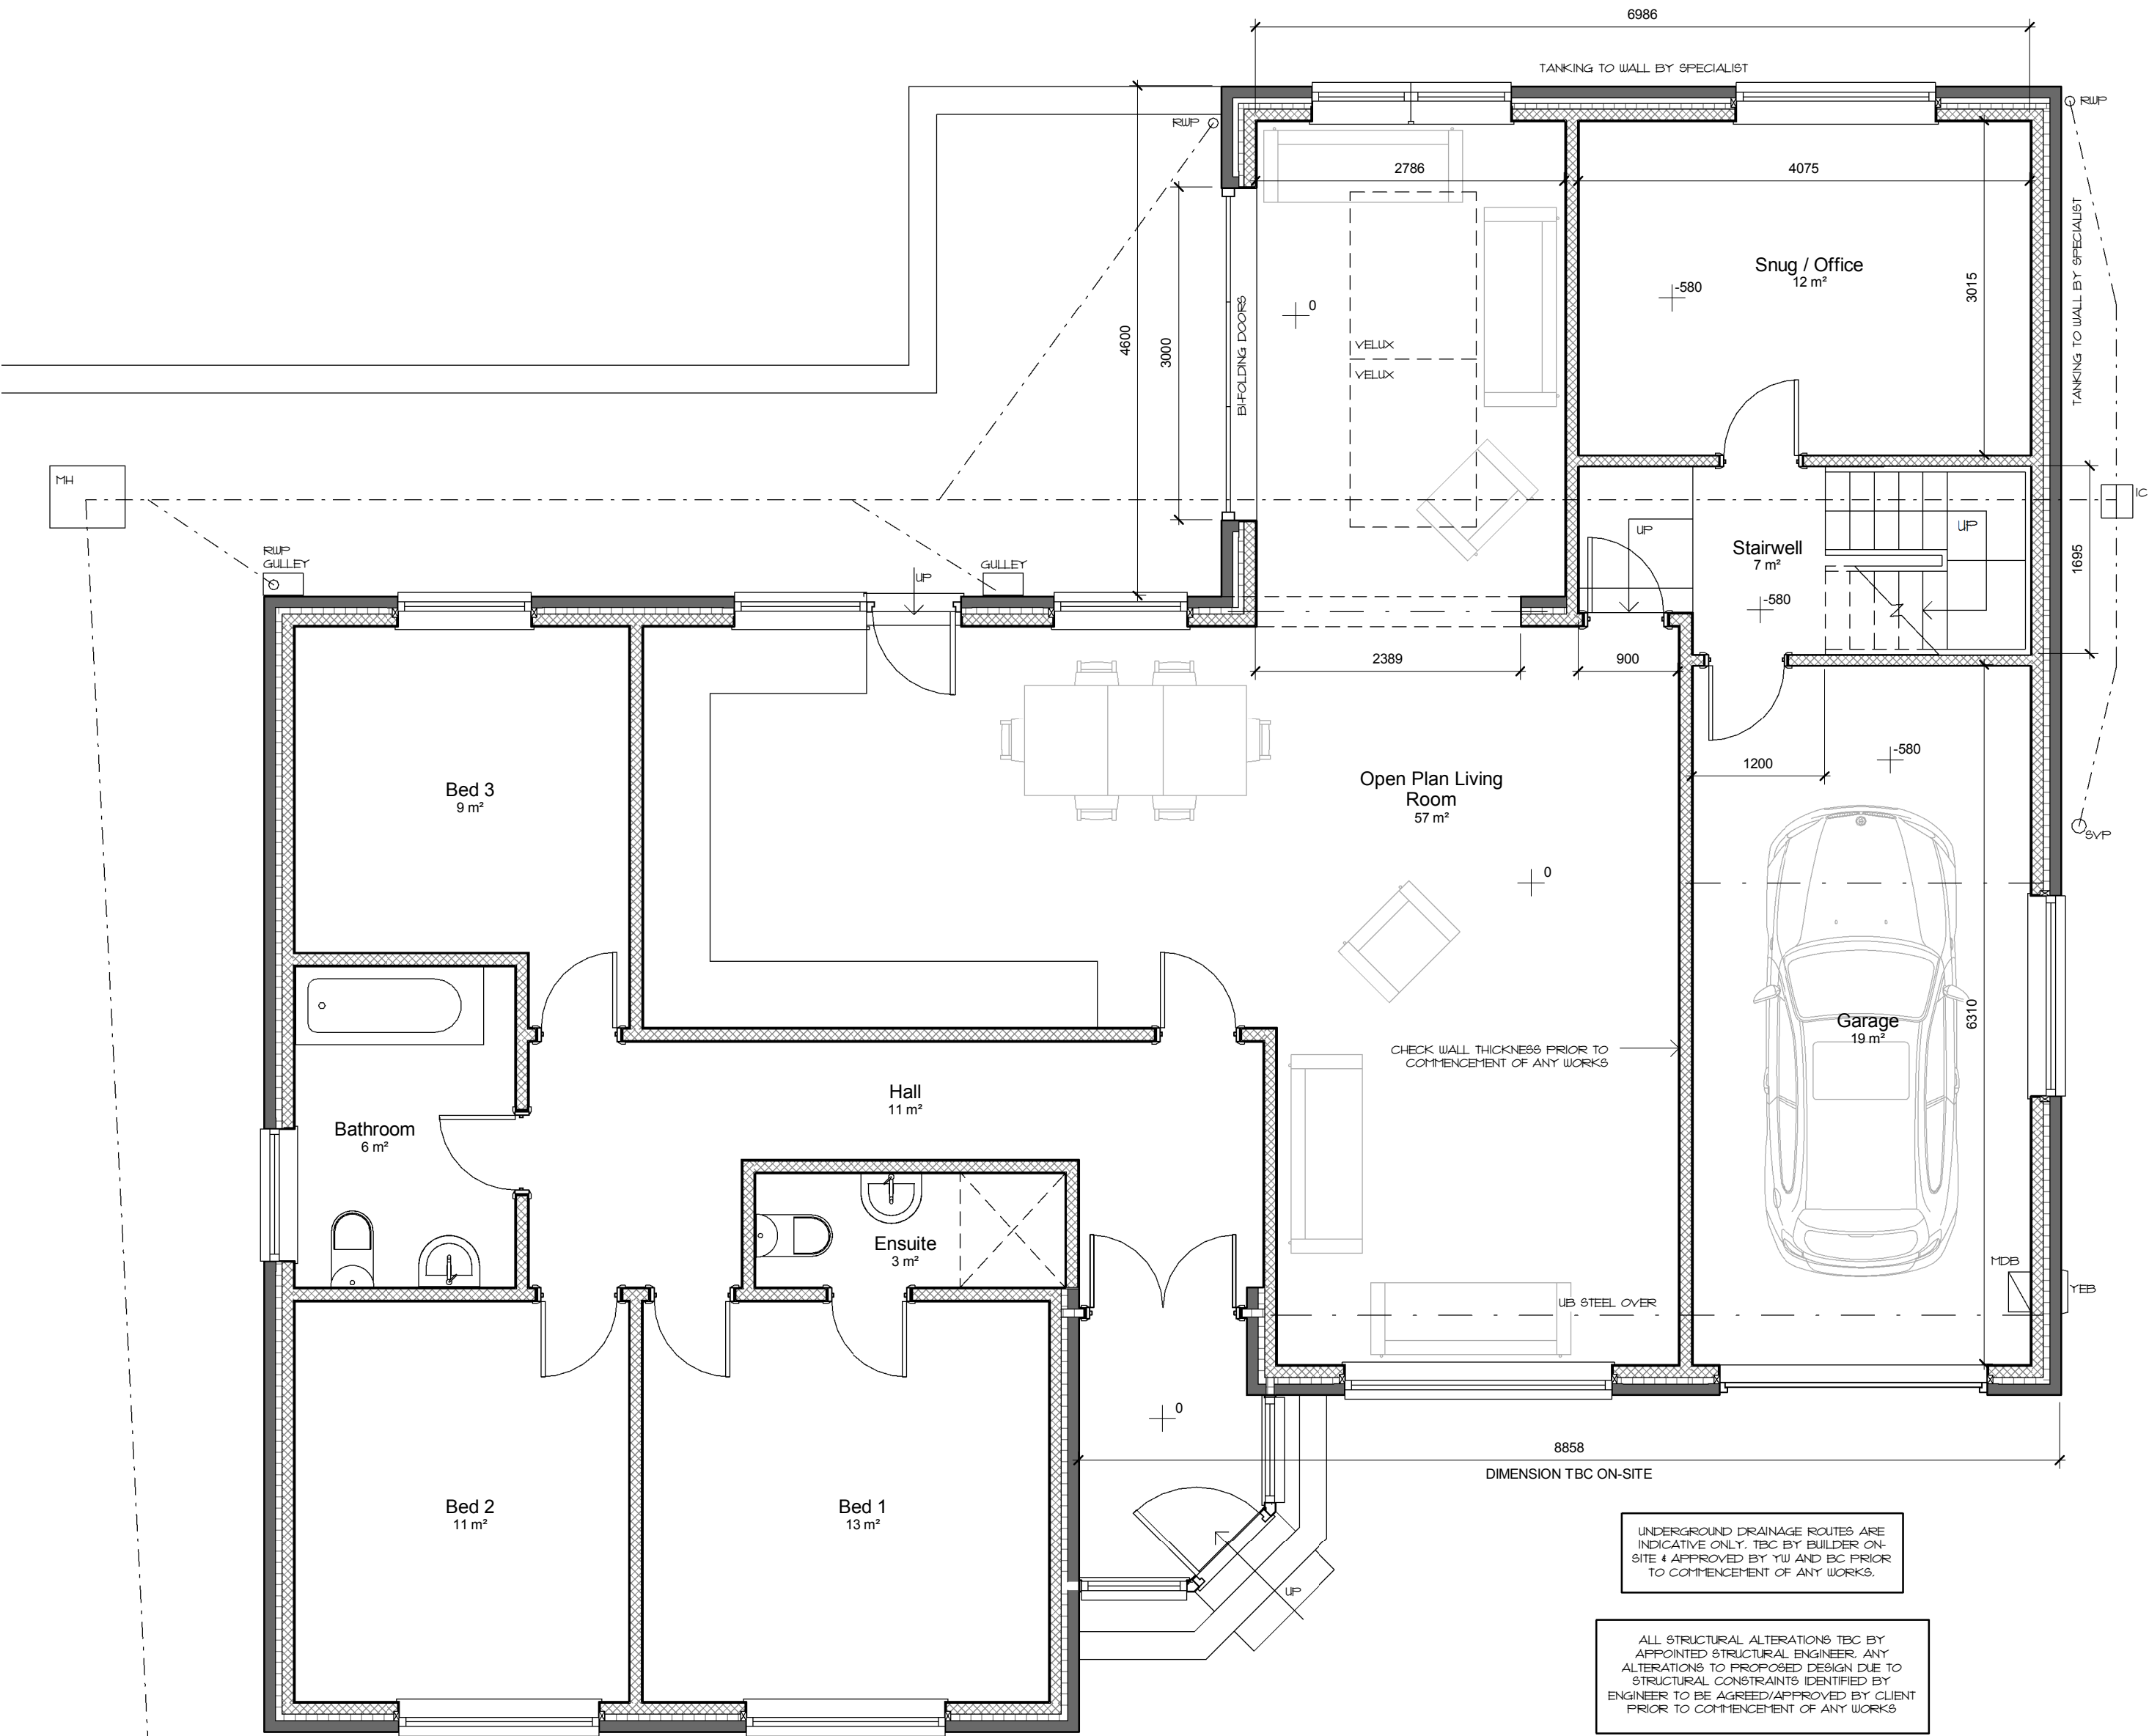

Ground Floor
1 : 50

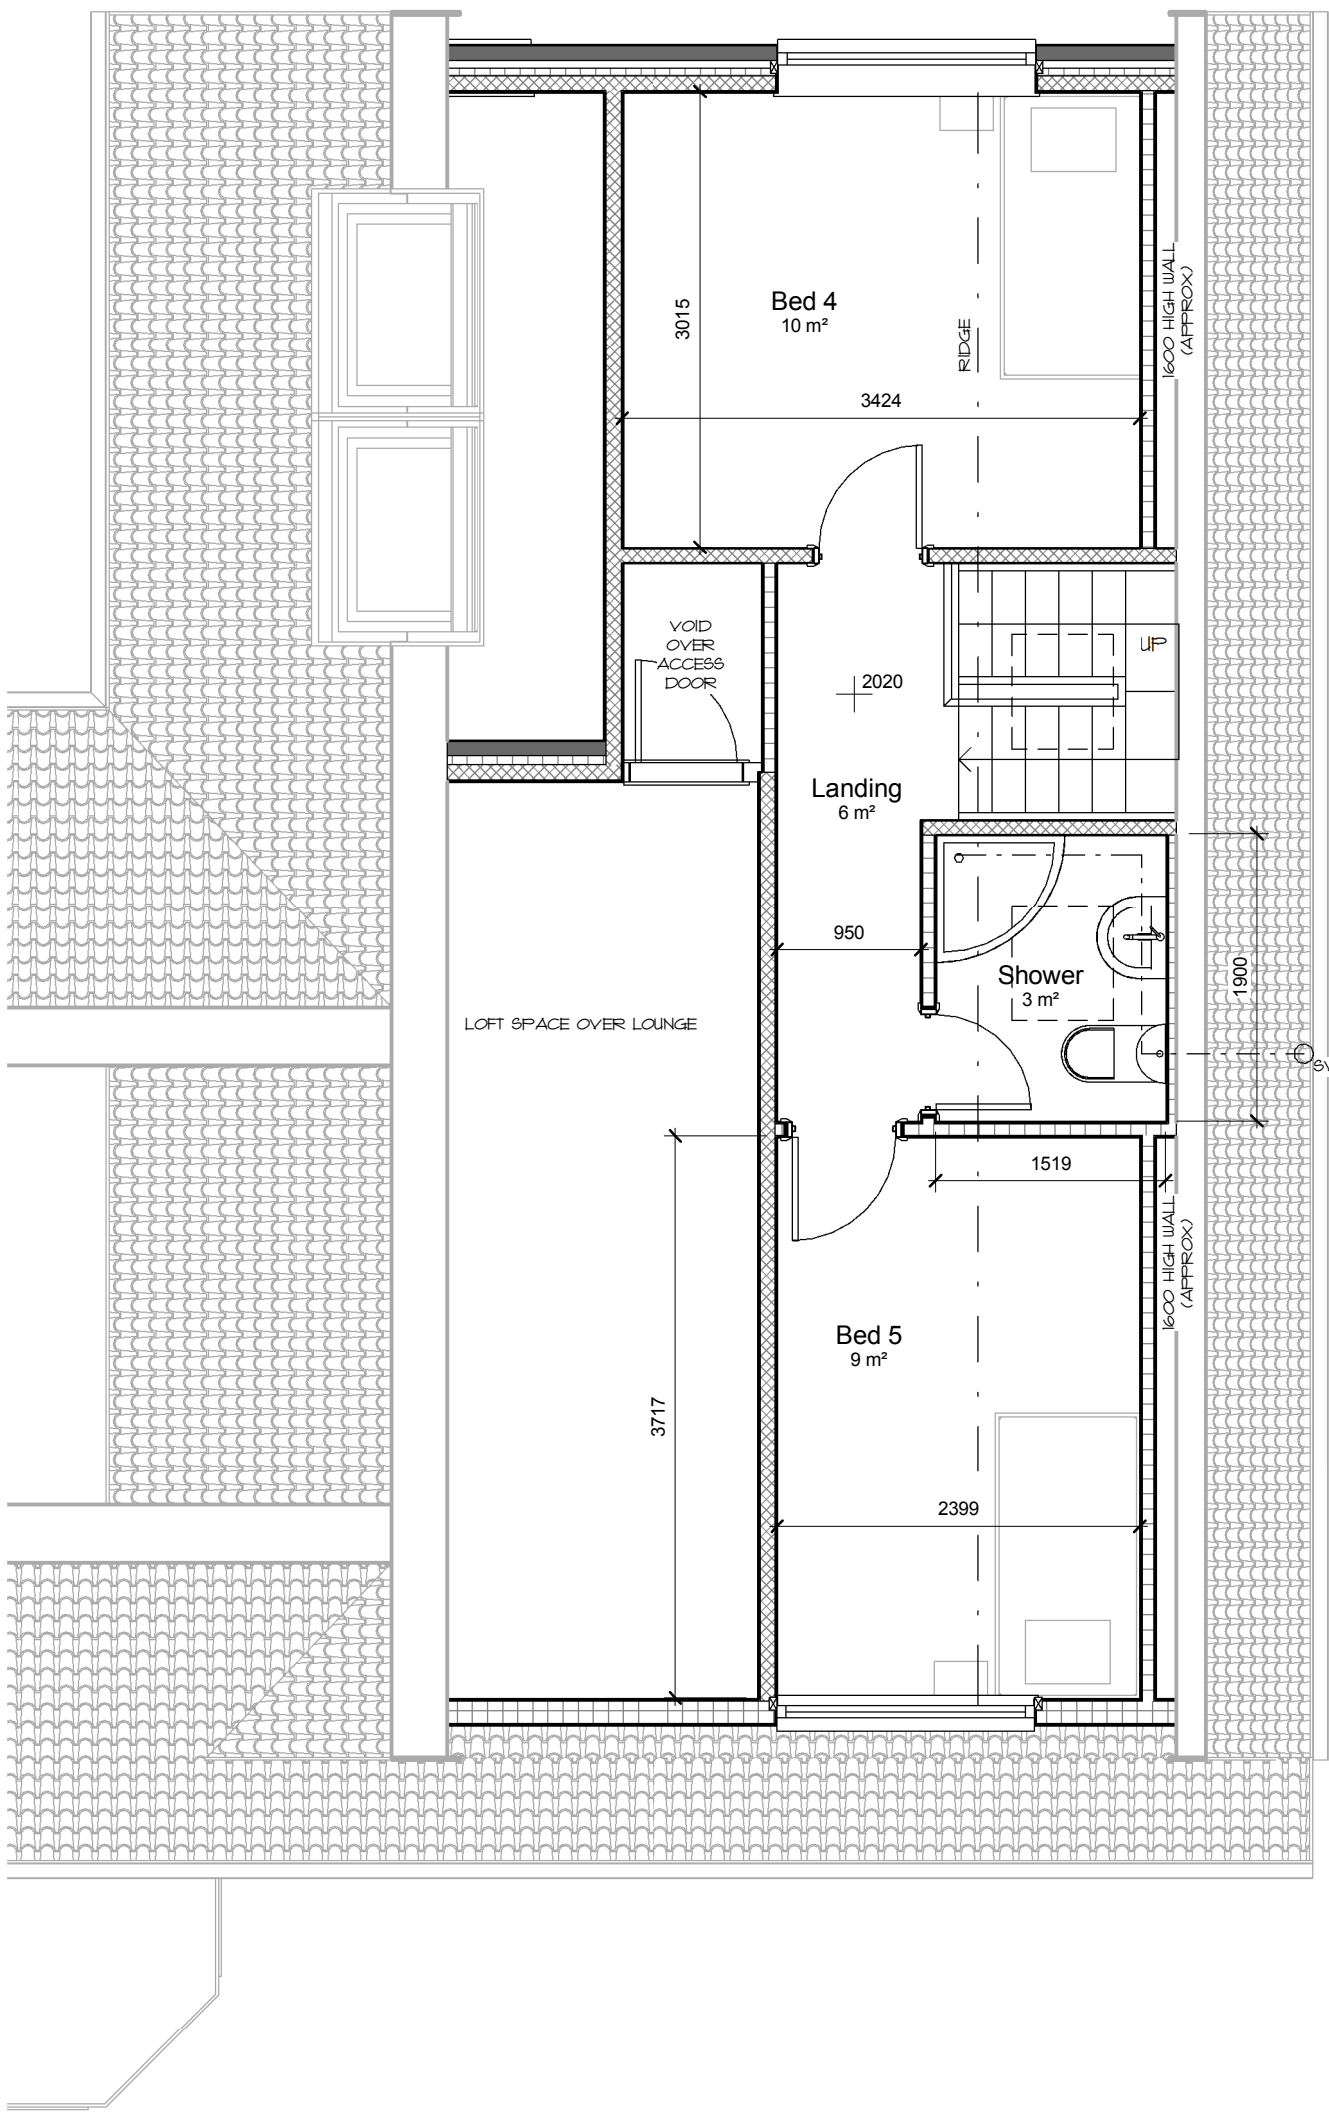

First Floor
1 : 50

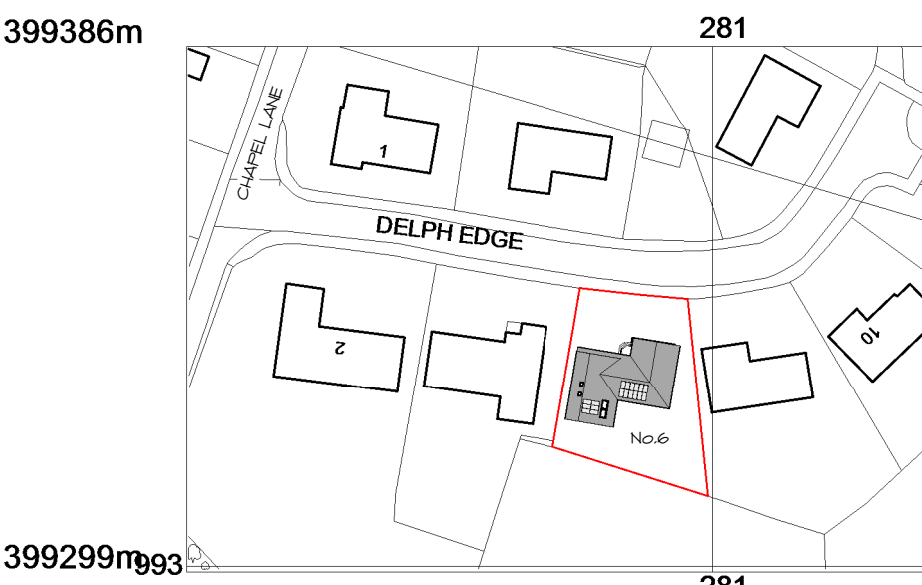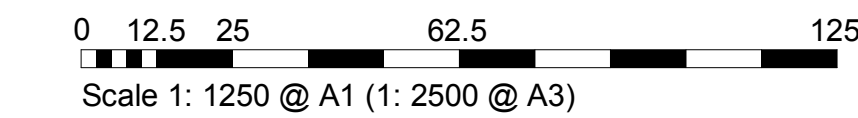

Site Location Plan
1 : 1250

rev	date	dr	app	notes
As indicated			PSI	
MAR 2018		psm		Client doc/Architectural Job 1816 - Moore, Green
status				PLANNING
job no				
1816				A(10)-01

Cadvis3d
...making dreams happen
ARCHITECTURAL DESIGN SERVICES

The Towers, 237 Wakefield Rd, Lepton,
Huddersfield, West Yorkshire, HD8 0DH

3-5 Wormalds Yard, 1st Floor, King Street
Huddersfield, West Yorkshire, HD1 2QR

Tel: 01484 937123 / 07955 898269
Email: info@cadvis3d.co.uk
www.cadvis3d.co.uk

project

Residential House Extension,
6 Delph Edge, Green Moor,
Sheffield S35 7DW

client
Mr & Mrs Moore

title
Plans & Elevations - As Proposed