





Tree planting. Refer to PWP 694 010 Planting Plan and Schedules for species and locations.

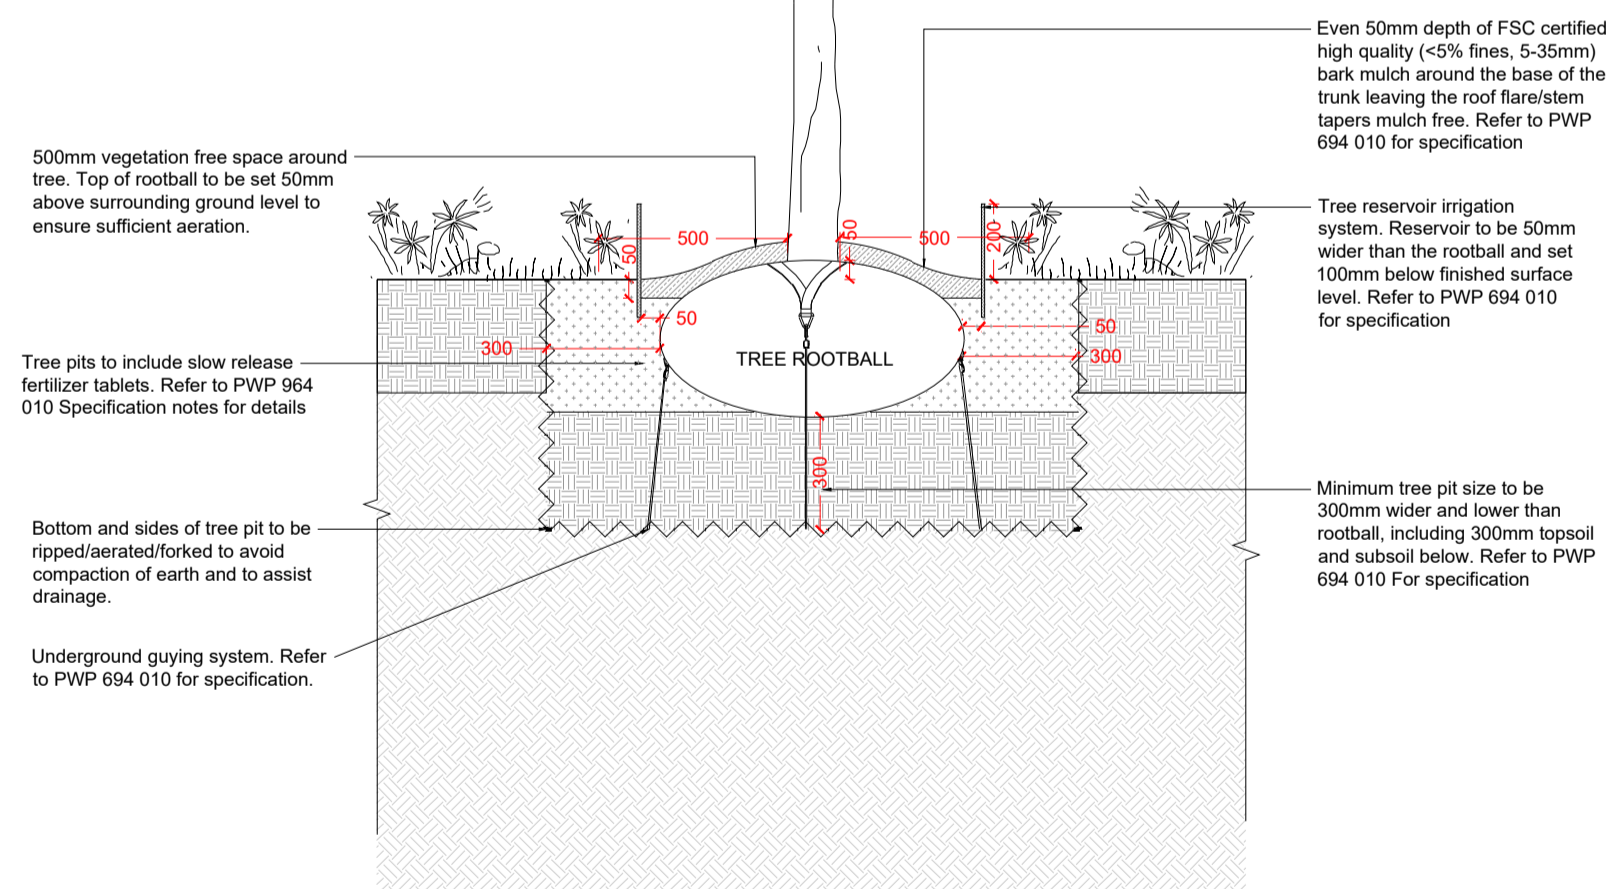

01 TREE PIT DETAIL WITH UNDERGROUND GUYED SUPPORT AND RESERVOIR IRRIGATION

SCALE 1:20

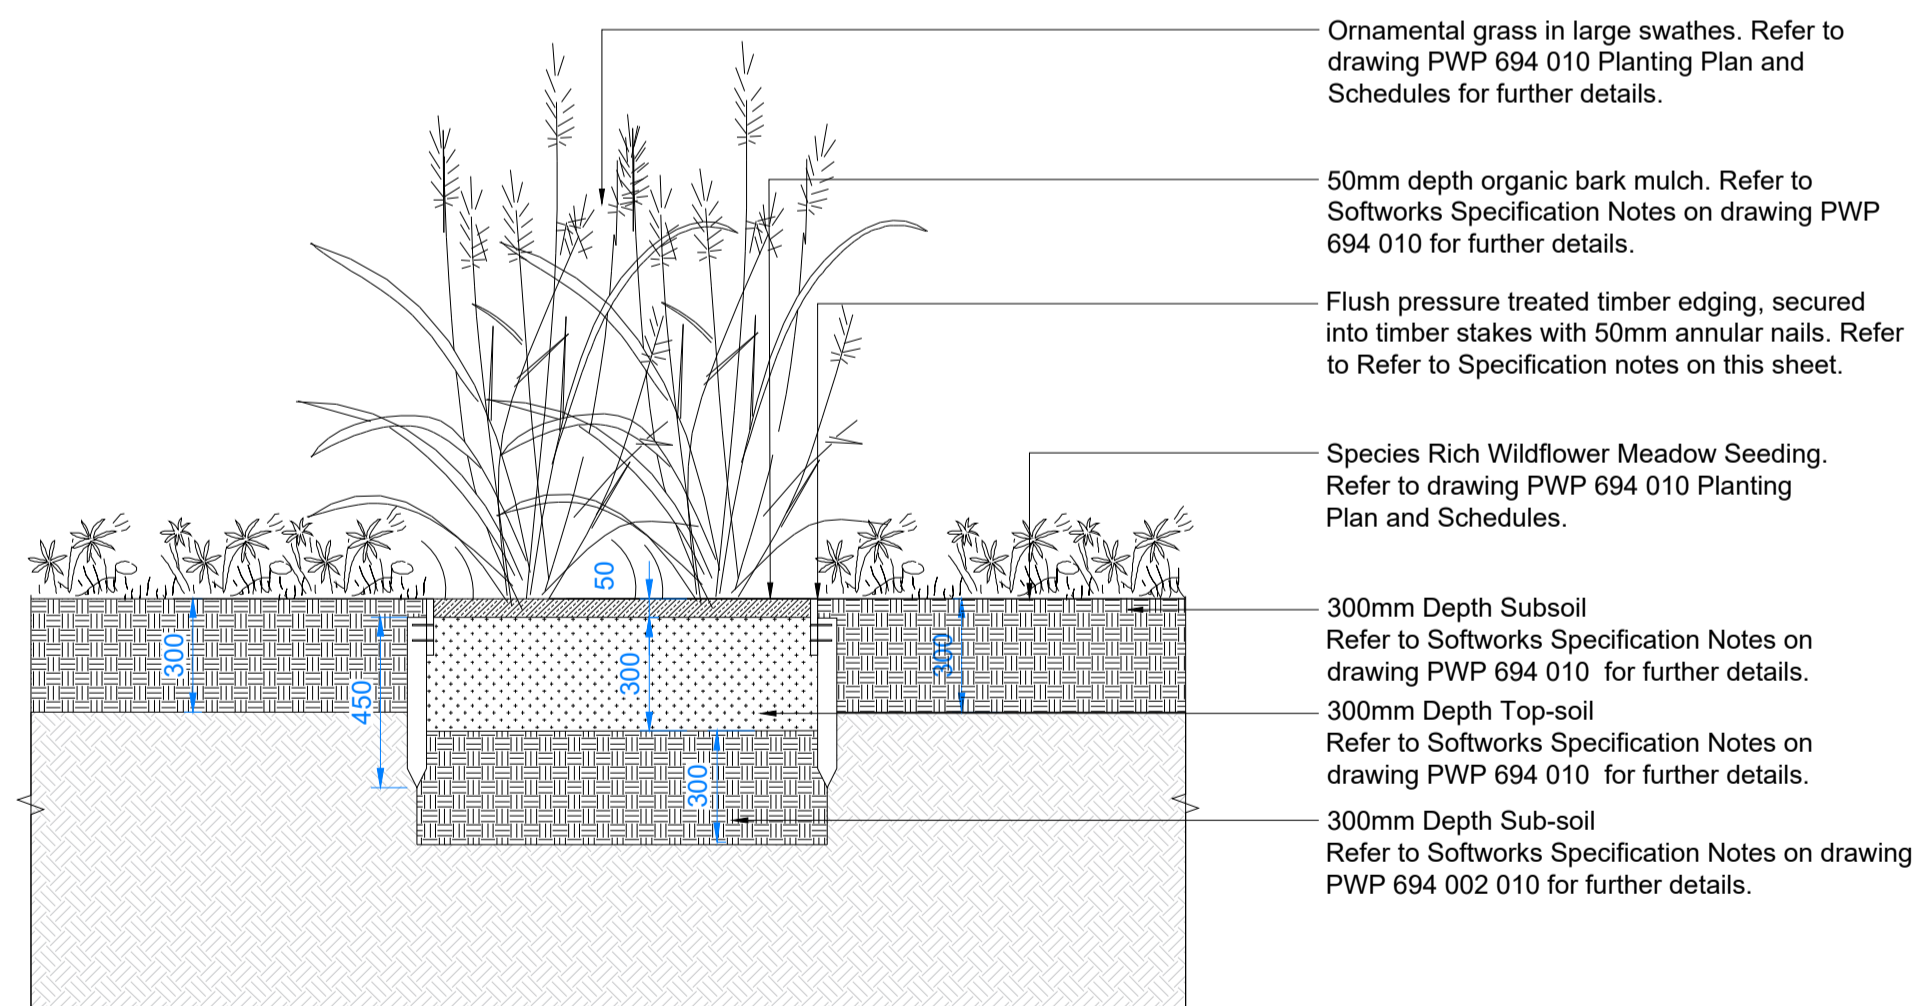

02 ORNAMENTAL PLANTING WITH TIMBER EDGING DETAIL

SCALE 1:20

TIMBER EDGING SPECIFICATION NOTES

1. Refer to Planting Plan PWP 694 010 for locations
2. Manufacturer: Contractor's Choice
3. Size (width x height x length): 22 x 150 x 2400mm
4. Special shapes: Radials to be faceted with 2400mm timber lengths
5. Finish: Pressure Treated UC4. FSC Certified.
6. Laid: Flush to surroundings.
7. Colour: Natural
8. Fixings: 50 x 50 x 450/600mm pointed timber stakes, pressure treated UC4. Angled top edge to prevent water collecting. Fixed to timber edging with 50mm annular nails.
- 8.1. Spacing: Stakes at 1200mm spacing
- 8.2. Laid: 50mm below finished surface level

TREE PIT SIZES

The tree pit sizing on this drawing are indicative. The following table can be used as a guide, but the final tree pit size should be determined based on root ball size measured on site.

Tree pits should be 300mm deeper and wider than rootballs in all directions:

TREE SPECIFICATION	GIRTH	APPROX. ROOTBALL SIZE (For guidance purposes only)
Advanced Extra Heavy Standard	18-20	70-80

Project: ES10 GOLDTHORPE ROUNDABOUT

Client: BARNESLEY METROPOLITAN BOROUGH COUNCIL

Title: TYPICAL SOFT LANDSCAPE DETAILS

Drawn: NS Chk'd: RW App'd: SH

Drawing Number: PWP 694 200

Revision: T00


Drawing Scale: 1:20 @ A1

T00 27/06/25 Issued for Tender

NS RW SH Made Chk'd App'd

Notes:

1. For Tender purposes only
2. Not for construction all dimensions to be confirmed on site
3. Based on Layout Drawing - HD/A635.69/3000/1 ES10 A635 Goldthorpe Roundabout Easement
4. Refer to engineers drawings for hard landscape, boundary treatments, site levels and drainage.
5. Build ups/footings to engineers specification.
6. Contractor to be fully satisfied with locations of services prior to excavations.
7. All existing trees to be protected to BS 5837.
8. Crown copyright and database rights 2022.

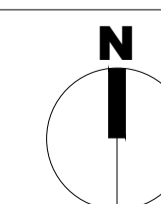

PWP Design Ltd
Unit 1, Whiteley Court
Pool Road
Otley
LS21 1FR

0113 4572508
info@pwpdesign.co.uk

