
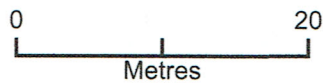


PROPOSED
Block Plan

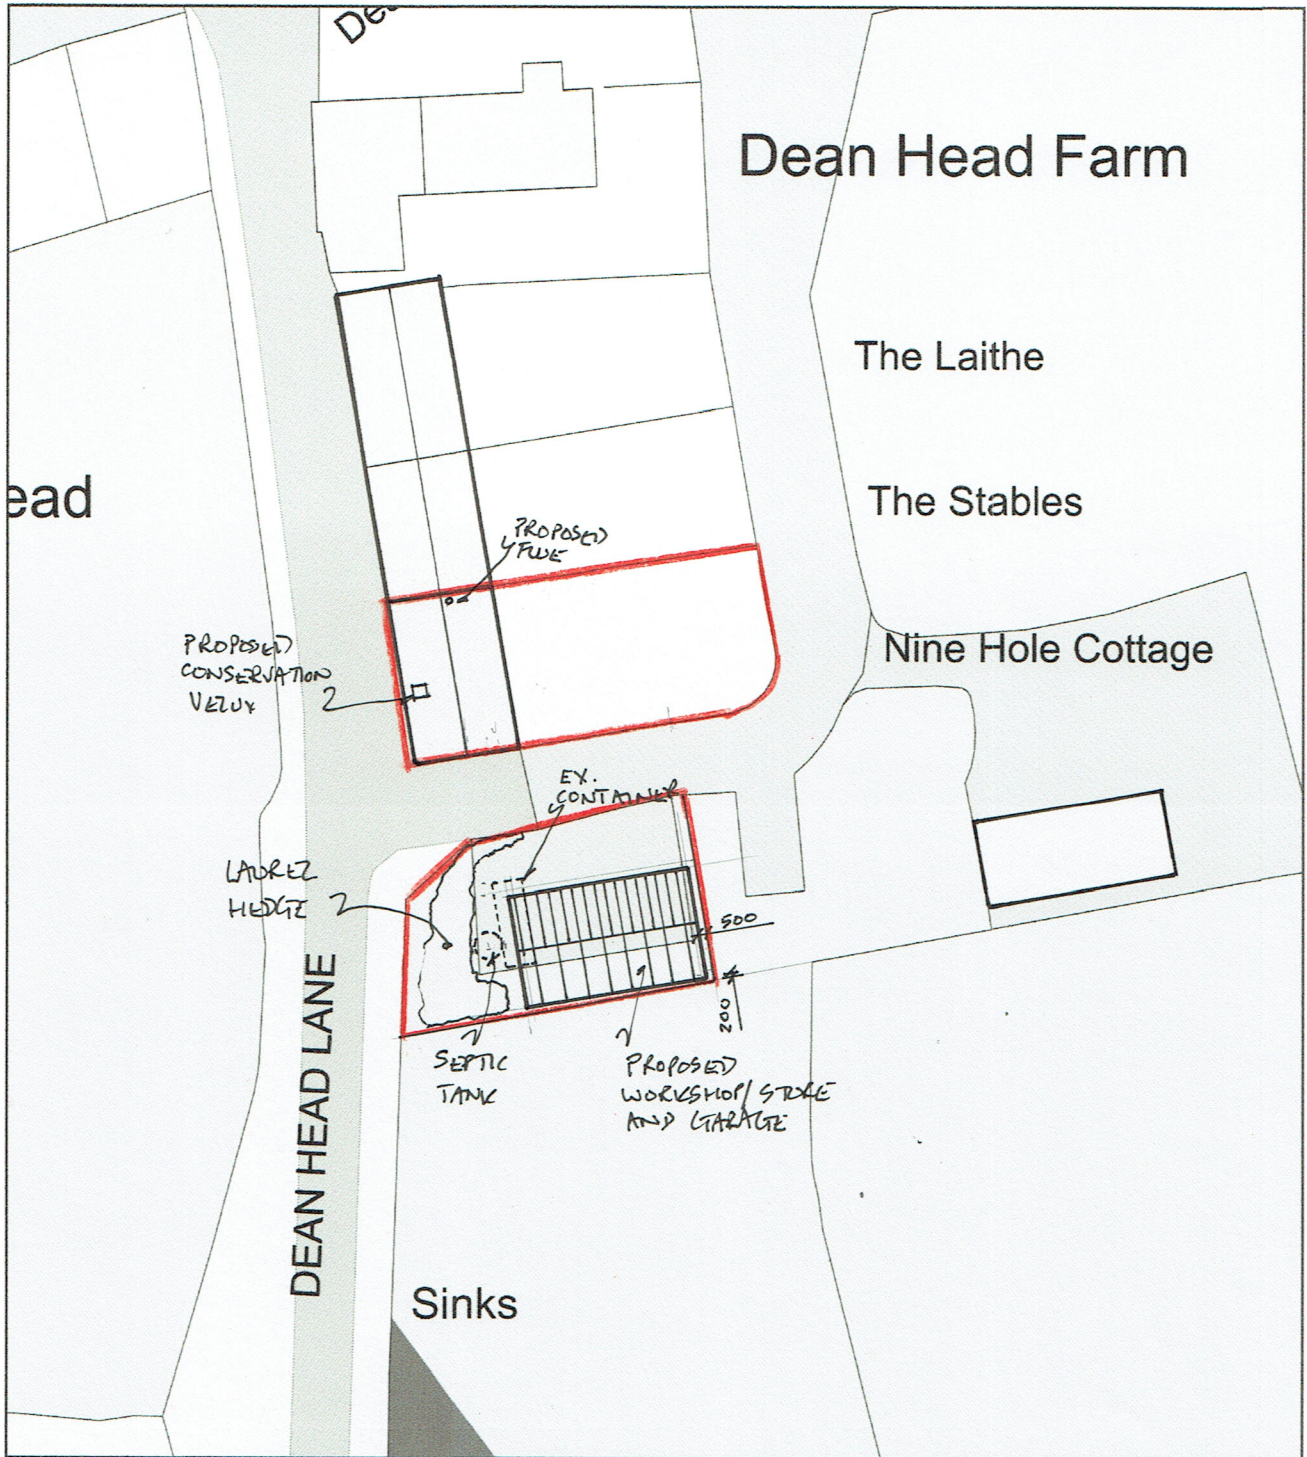

Plan Produced for: Mr and Mrs Cottam

Date Produced: 10 Jan 2020

Plan Reference Number: TQRQM20010112918649

Scale: 1:500 @ A4