

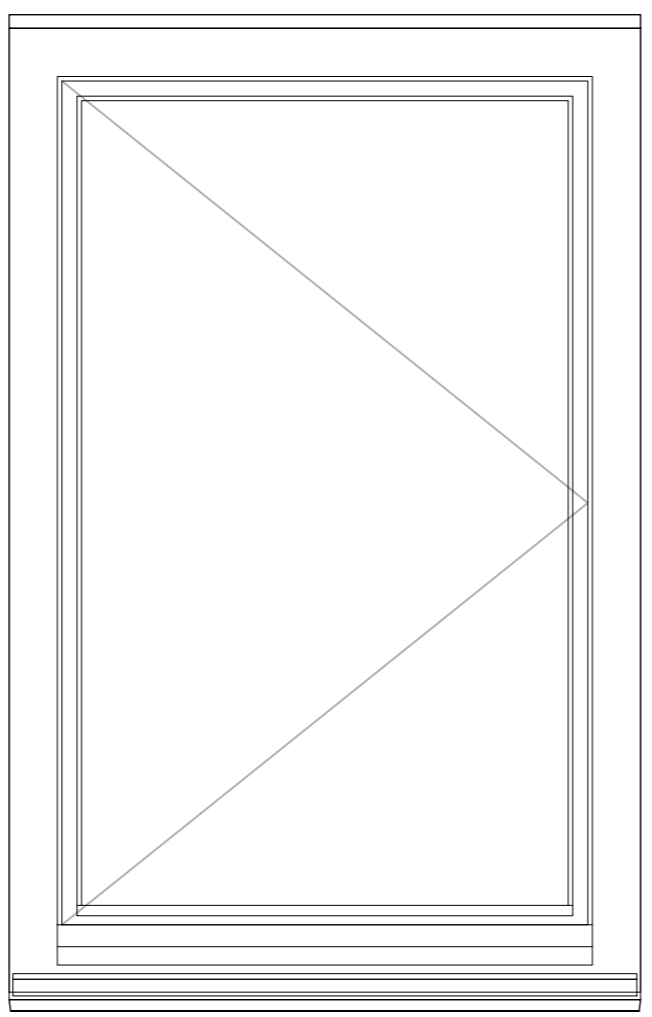


314A 314A

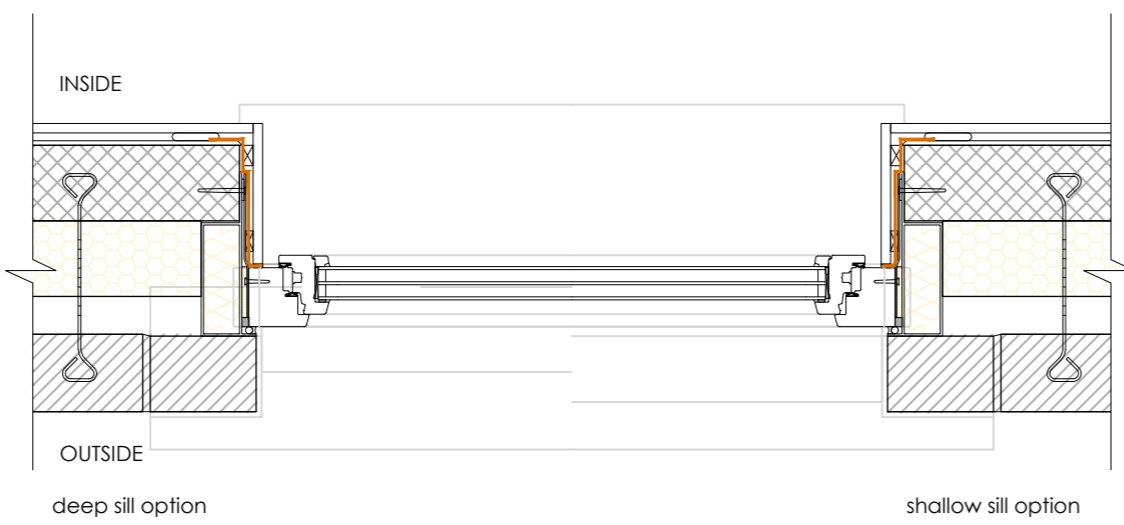

314B

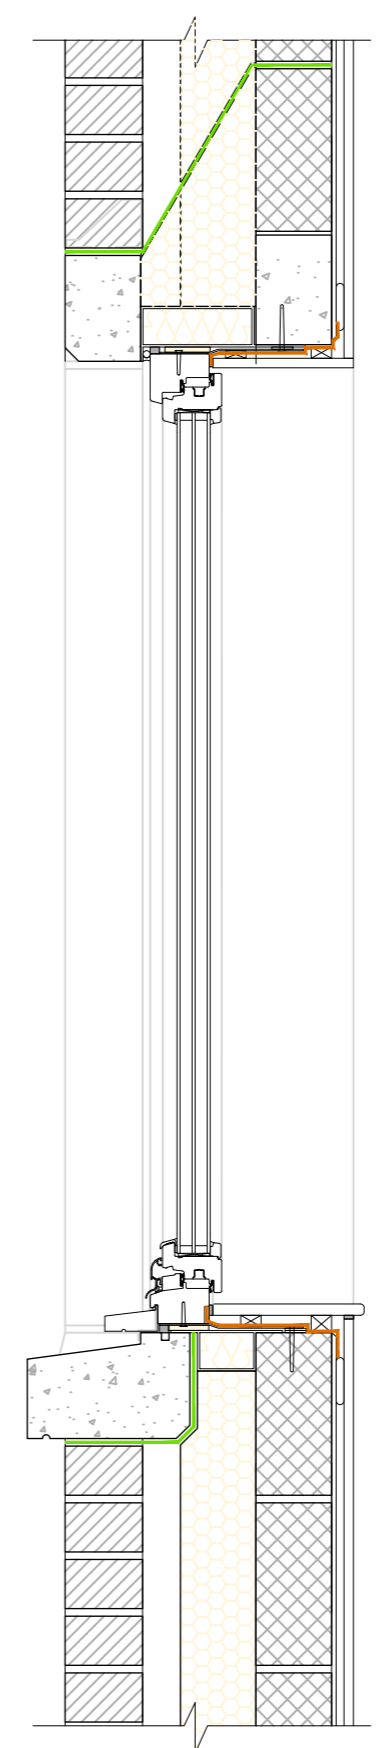

**NOTES**

This drawing has been prepared specifically for the purpose of obtaining Planning and or Building Regulations Approval. Its suitability for other purposes without additional supplementary details and specifications cannot be guaranteed.

All dimensions are to be checked on site, any discrepancies are to be reported to the designer before work commences. Use only figured dimensions.

All structural components shown are indicative only. Details / calculations of structural members are to be provided by the Structural Engineer.

This drawing is not to be copied or divulged to a third party without written permission.



Revisions	
P01 Preliminary Issue	07.05.25

Residential Development

at Land at Coniston Avenue  
Darton  
Barnsley

for Ben Bailey Homes

Window Reveal Detail

Purpose of issue: PLANNING

Drawn	DRH
Date	May 2025
Scales	1:10 @ A2
Drawing No.	2427 - 0402 - P01

