

astley.

Delivering creative brand environments
through signage, print and digital solutions

co
op

Client:
Co-op

Full Address:
5 West St,
Hoyland,
Barnsley
S74 9AG

FIM:

Site:
Hoyland FNC

Drg by:
MR



Drawing Ref:
G_85945 - A


Date:
03.11.23

Visual Status:
For review




Proposed Elevations

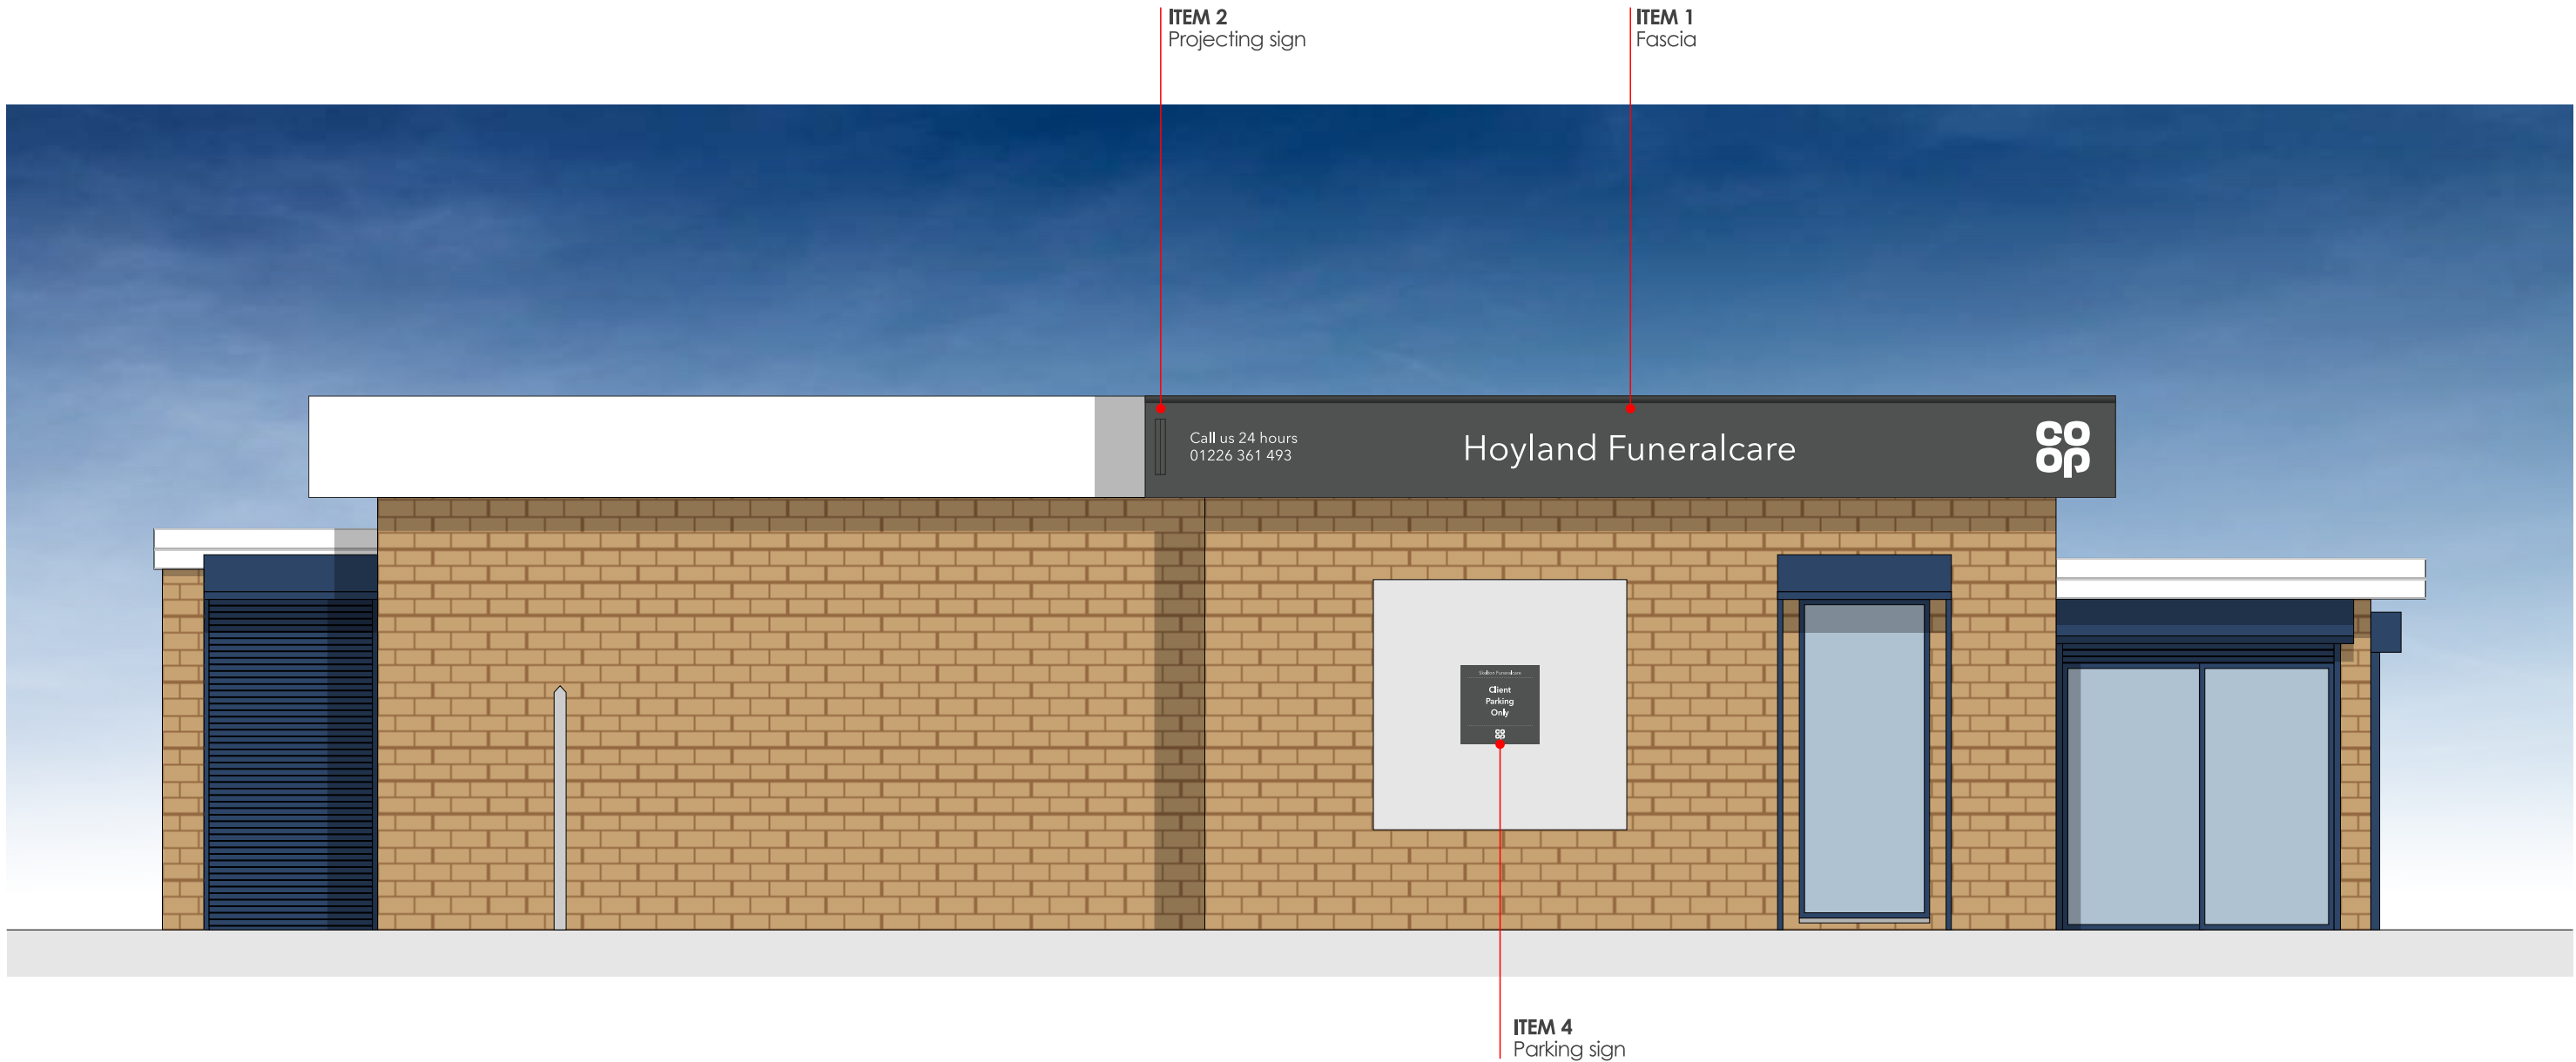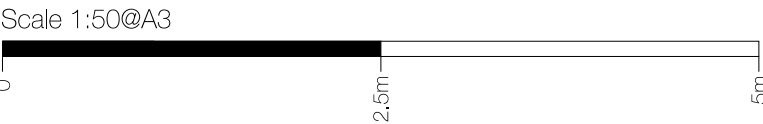

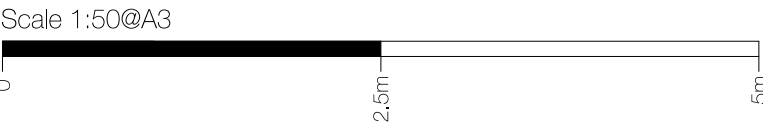

Item 1B Specification

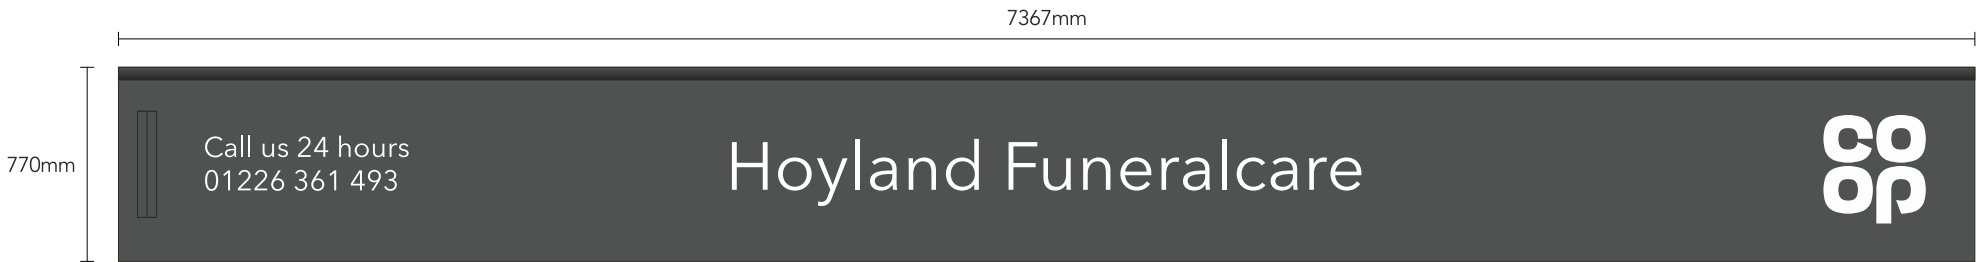

Item 1A - scale 1:30@ A3



Spacing detail


Item 1B
Aluminium fascia tray with 30mm returns powder coated in Funeralcare Grey RAL 7010 externally. Externally illuminated by trough lights at the top.

Logos & text to be applied to panel face in white vinyl.



Static illumination from trough, less that 300c/d m2
FFL to underside being: 3284mm

Store fascia name to be confirmed

Phone number TBC

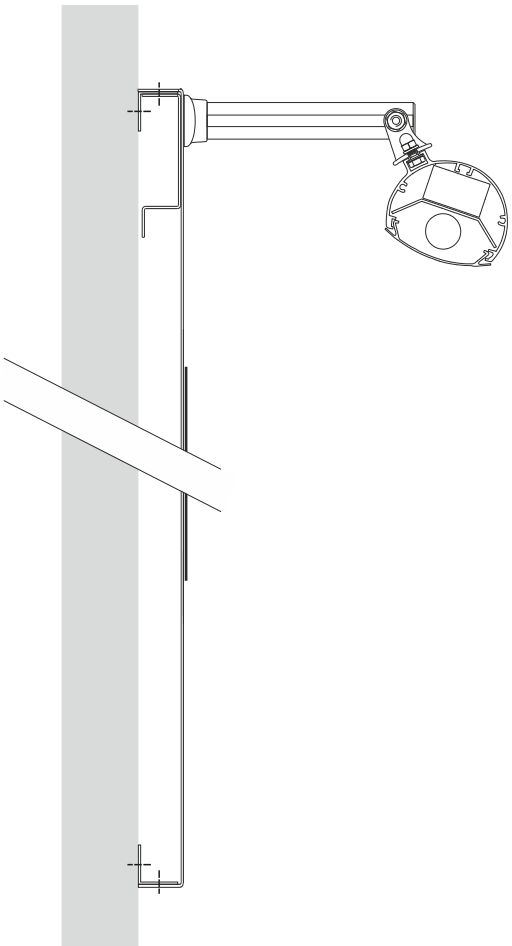

Item 2 Specification

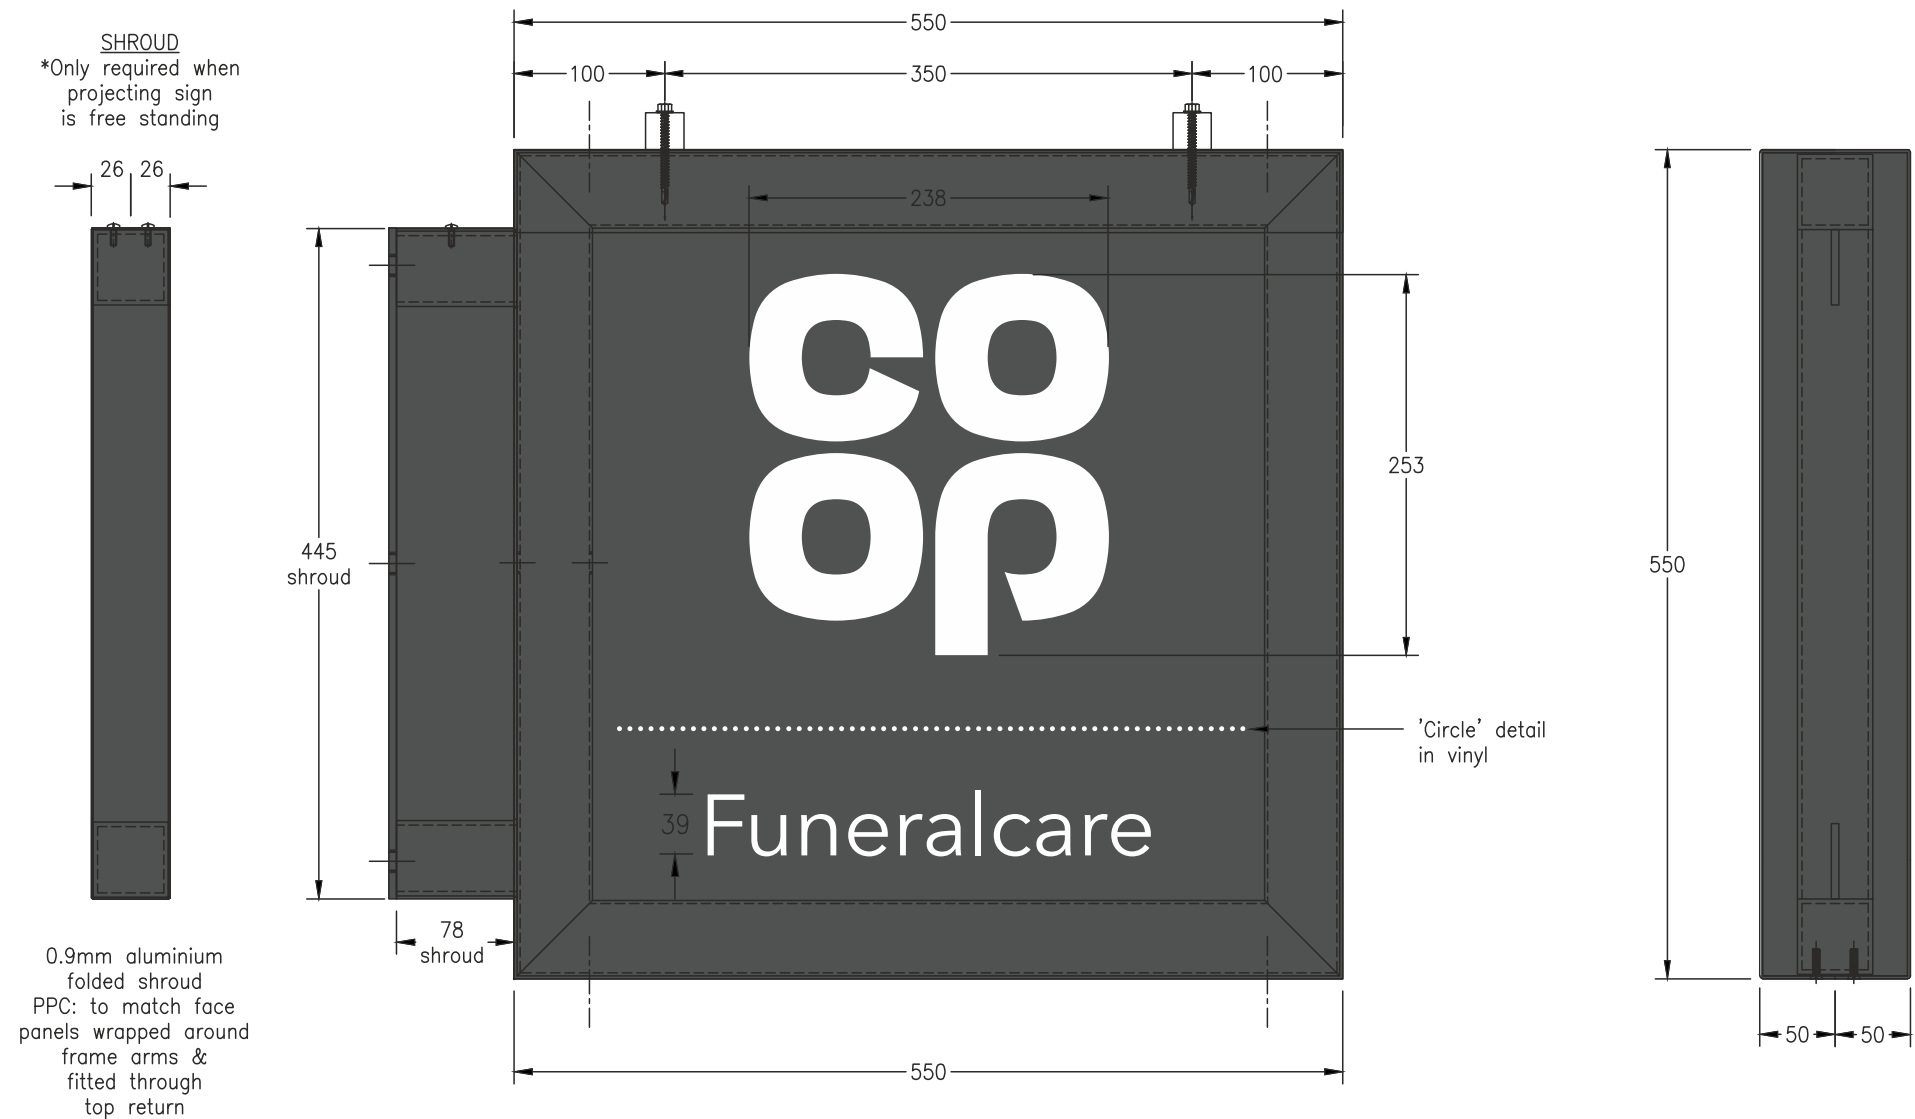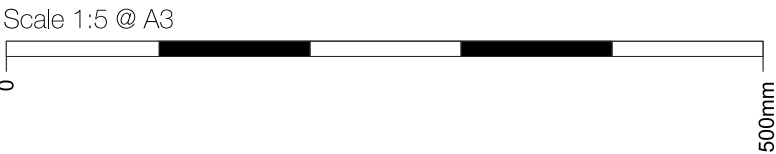


Item 4 - scale 1:5@ A3
Text: Logo/Funeralcare (to both faces) Consisting of 2mm folded aluminium panels having 30mm returns fitted back to back around steel support framework, with mild steel projecting arms and fixing plate, being powder coated Cream Ral 7010 eggshell finish. Panel to have text/logo/dotts applied in matt white vinyl. Non illuminated.

FFL to underside being: 2500mm

Item 3 Specification



Item 1A - scale 1:30@ A3

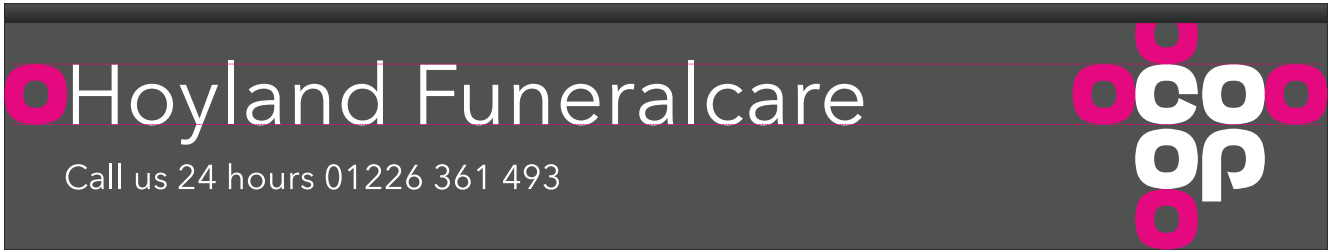

Spacing detail


Item 3
Aluminium fascia tray with 30mm returns powder coated in Funeralcare Grey RAL 7010 externally. Externally illuminated by trough lights at the top.

Logos & text to be applied to panel face in white vinyl.

Static illumination from trough, less than 300c/d m2
FFL to underside being: 3284mm

Store fascia name to be confirmed


Phone number TBC

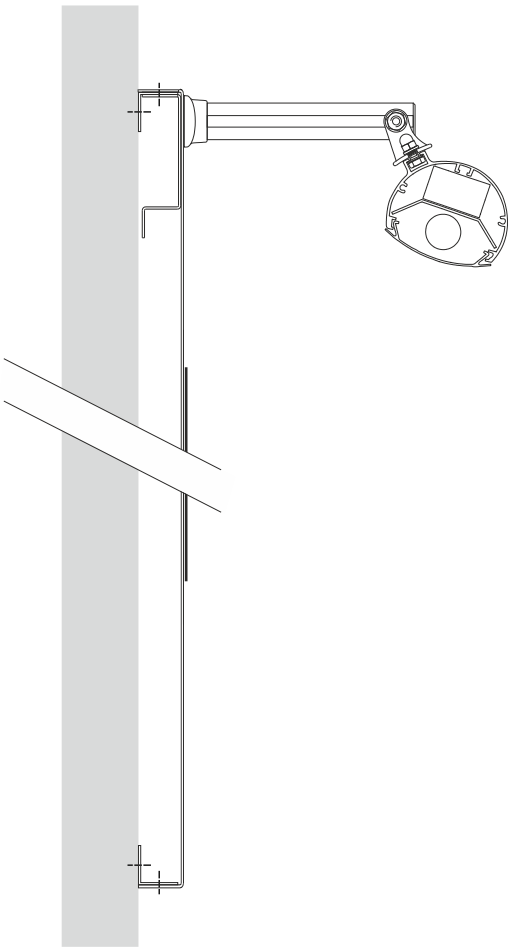

Section
Scale 1:5



Existing

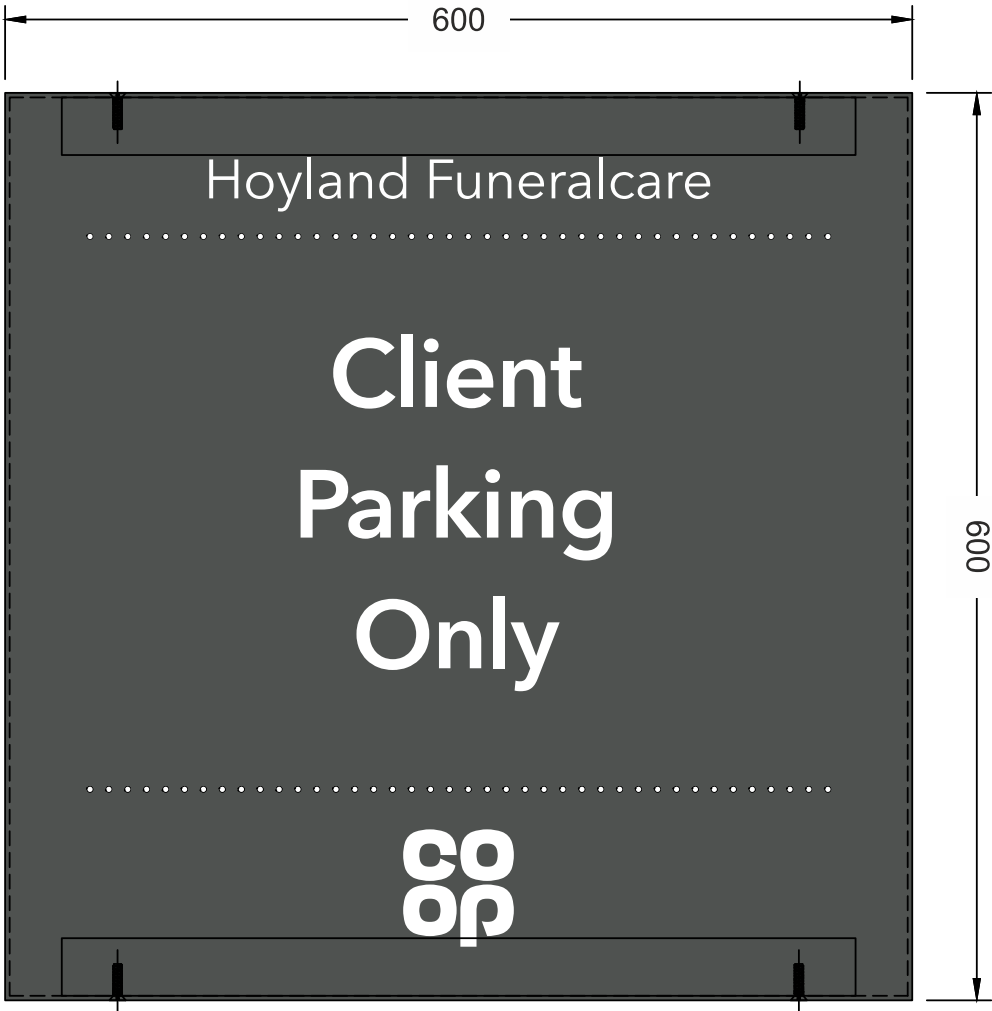


Item 4
2mm aluminium tray with 30mm returns, being powder coated in Funeral care Grey: RAL 7010 semi gloss externally. Matt white vinyl detail applied to panel face. Signs fitted to wall & fence using suitable fixings.

2No. signs.

FFL to underside being: 1400mm

- 1A - Fascia
- 1B - Fascia
- 2 - Projecting sign
- 3 - Fascia
- 4 - No parking (Wall mounted)

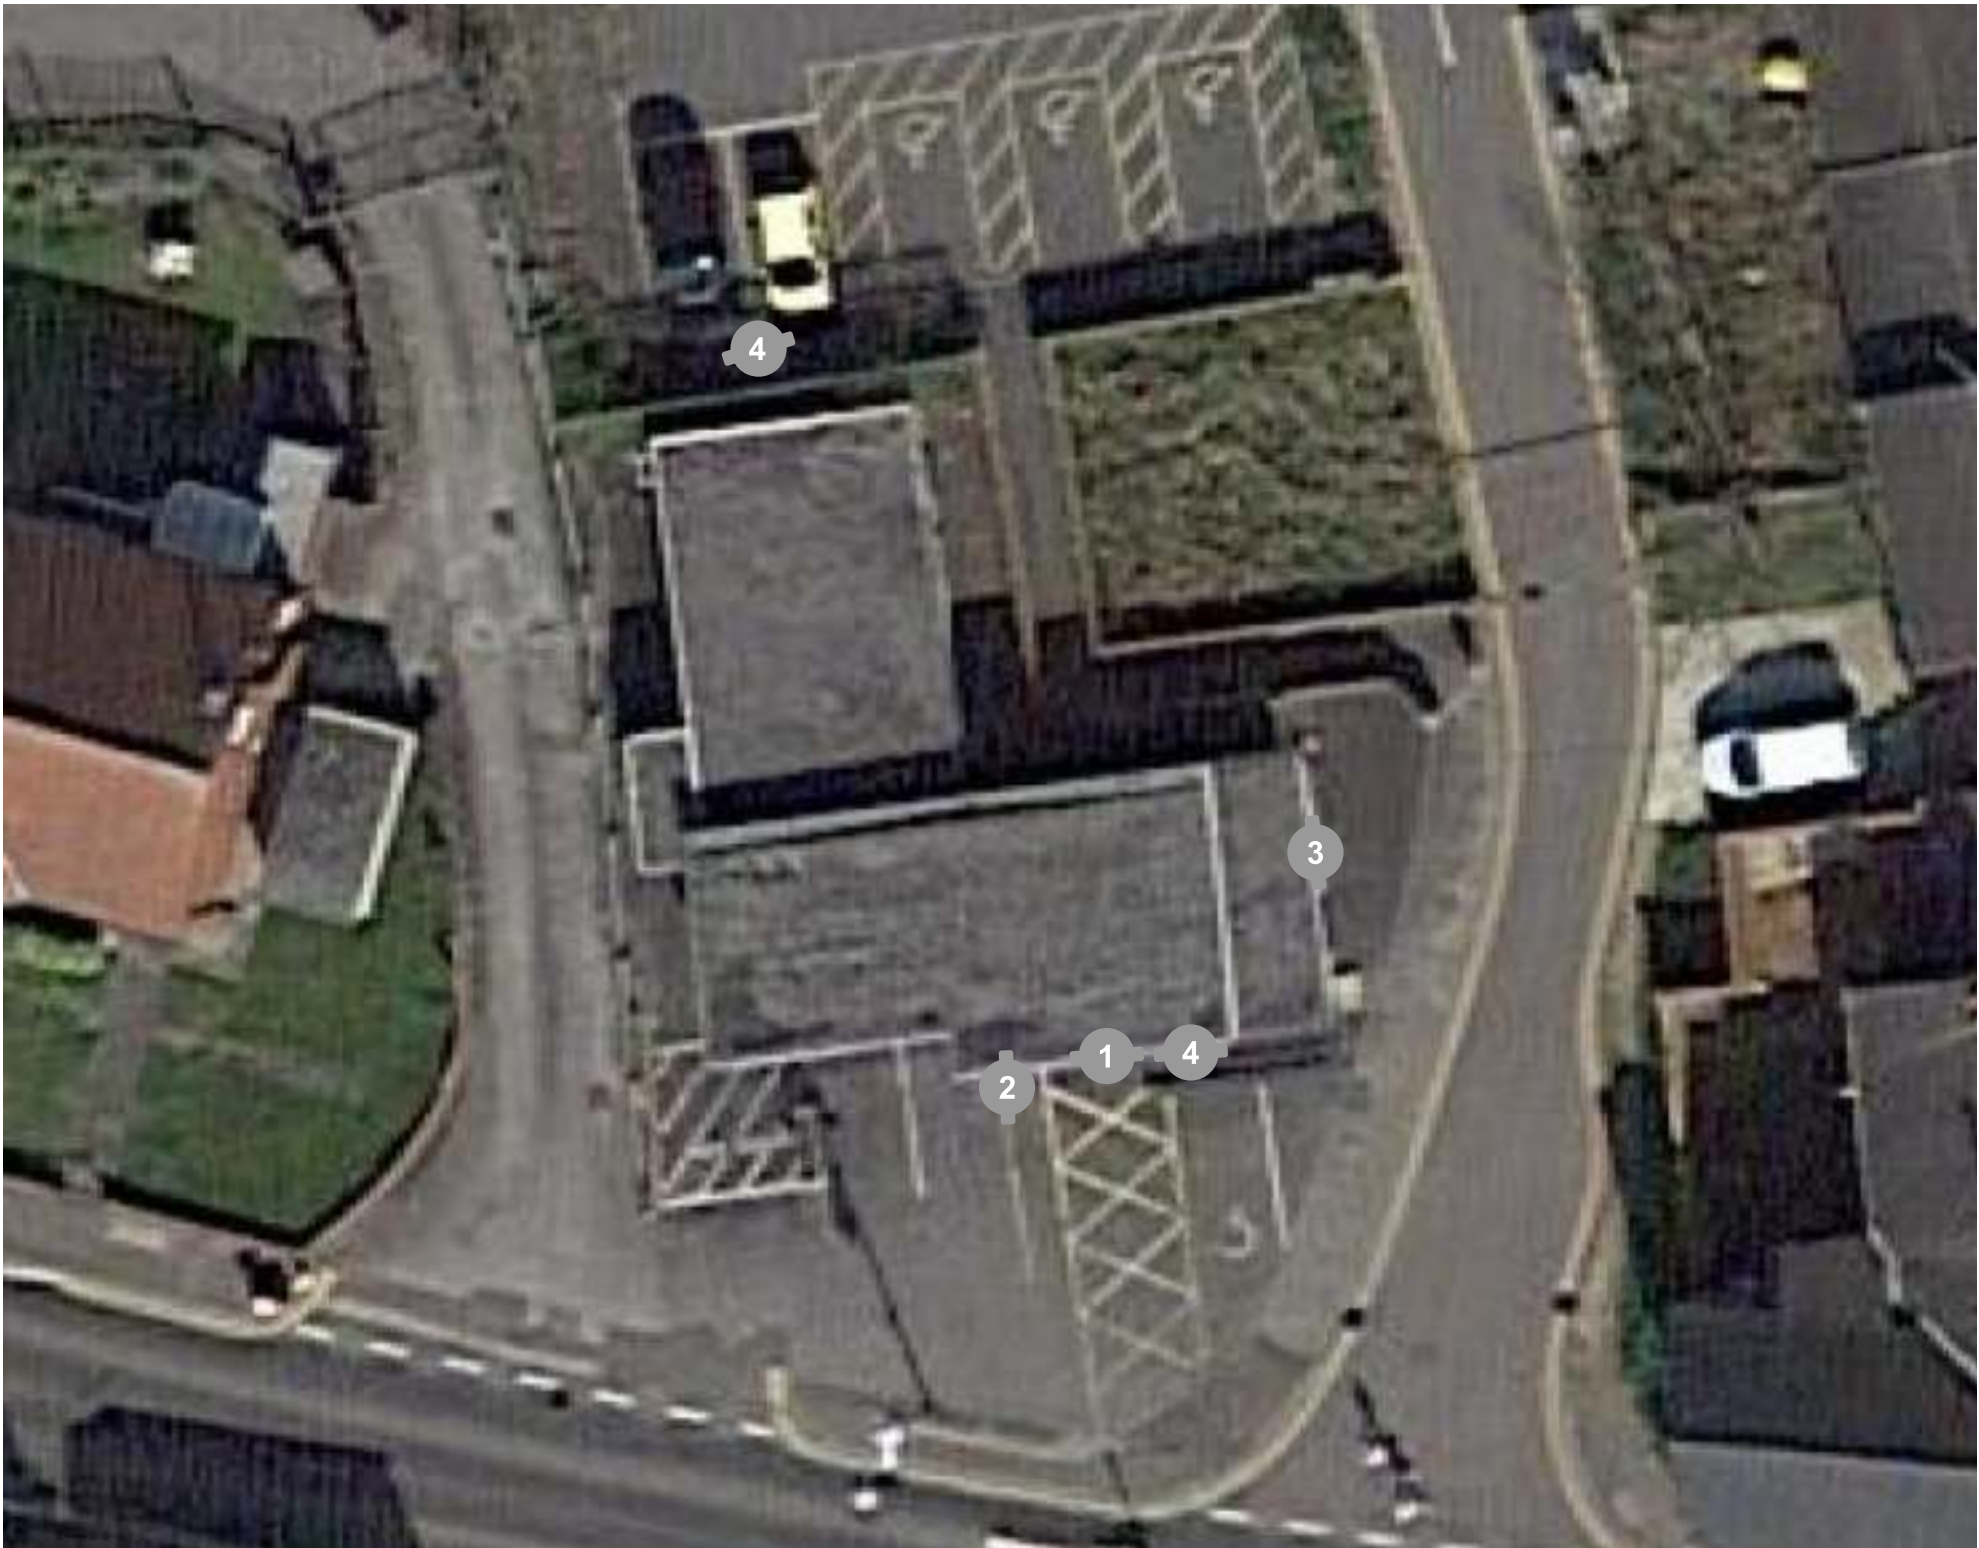

NTS