
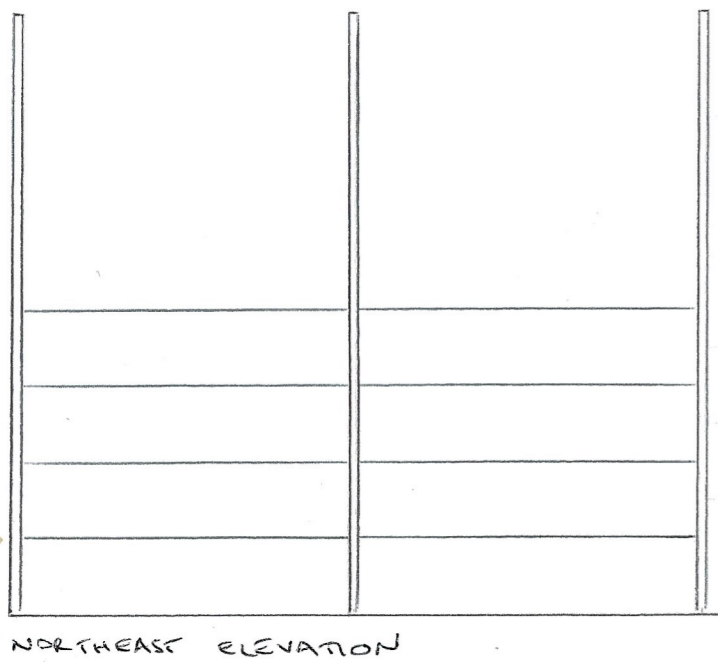


PROPOSED SILAGE PIT AT HIGH LEA FARM, HIGH LEE LANE, HOYLANDSWAINE, BARNLEY, S36 8JQ  
ELEVATIONS (2) 1:100 @ A3 MARCH 2020

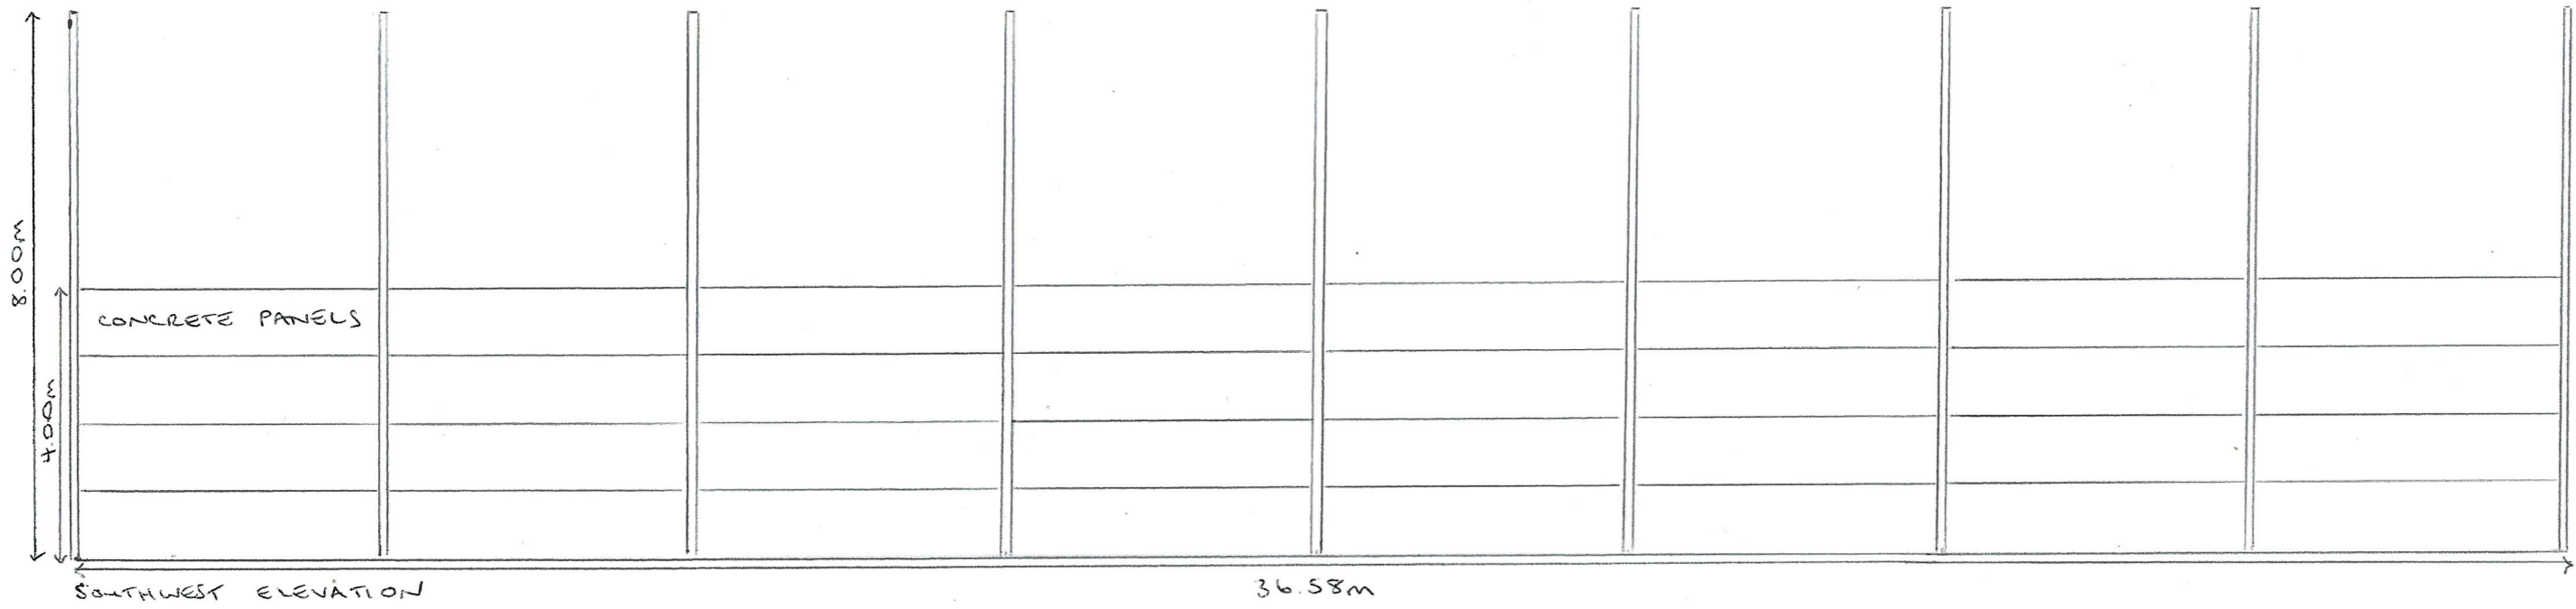

Adjacent Silage Pit (Behind Adjacent Cattle Shed)