




SOUTH EAST ELEVATION

NORTH WEST ELEVATION

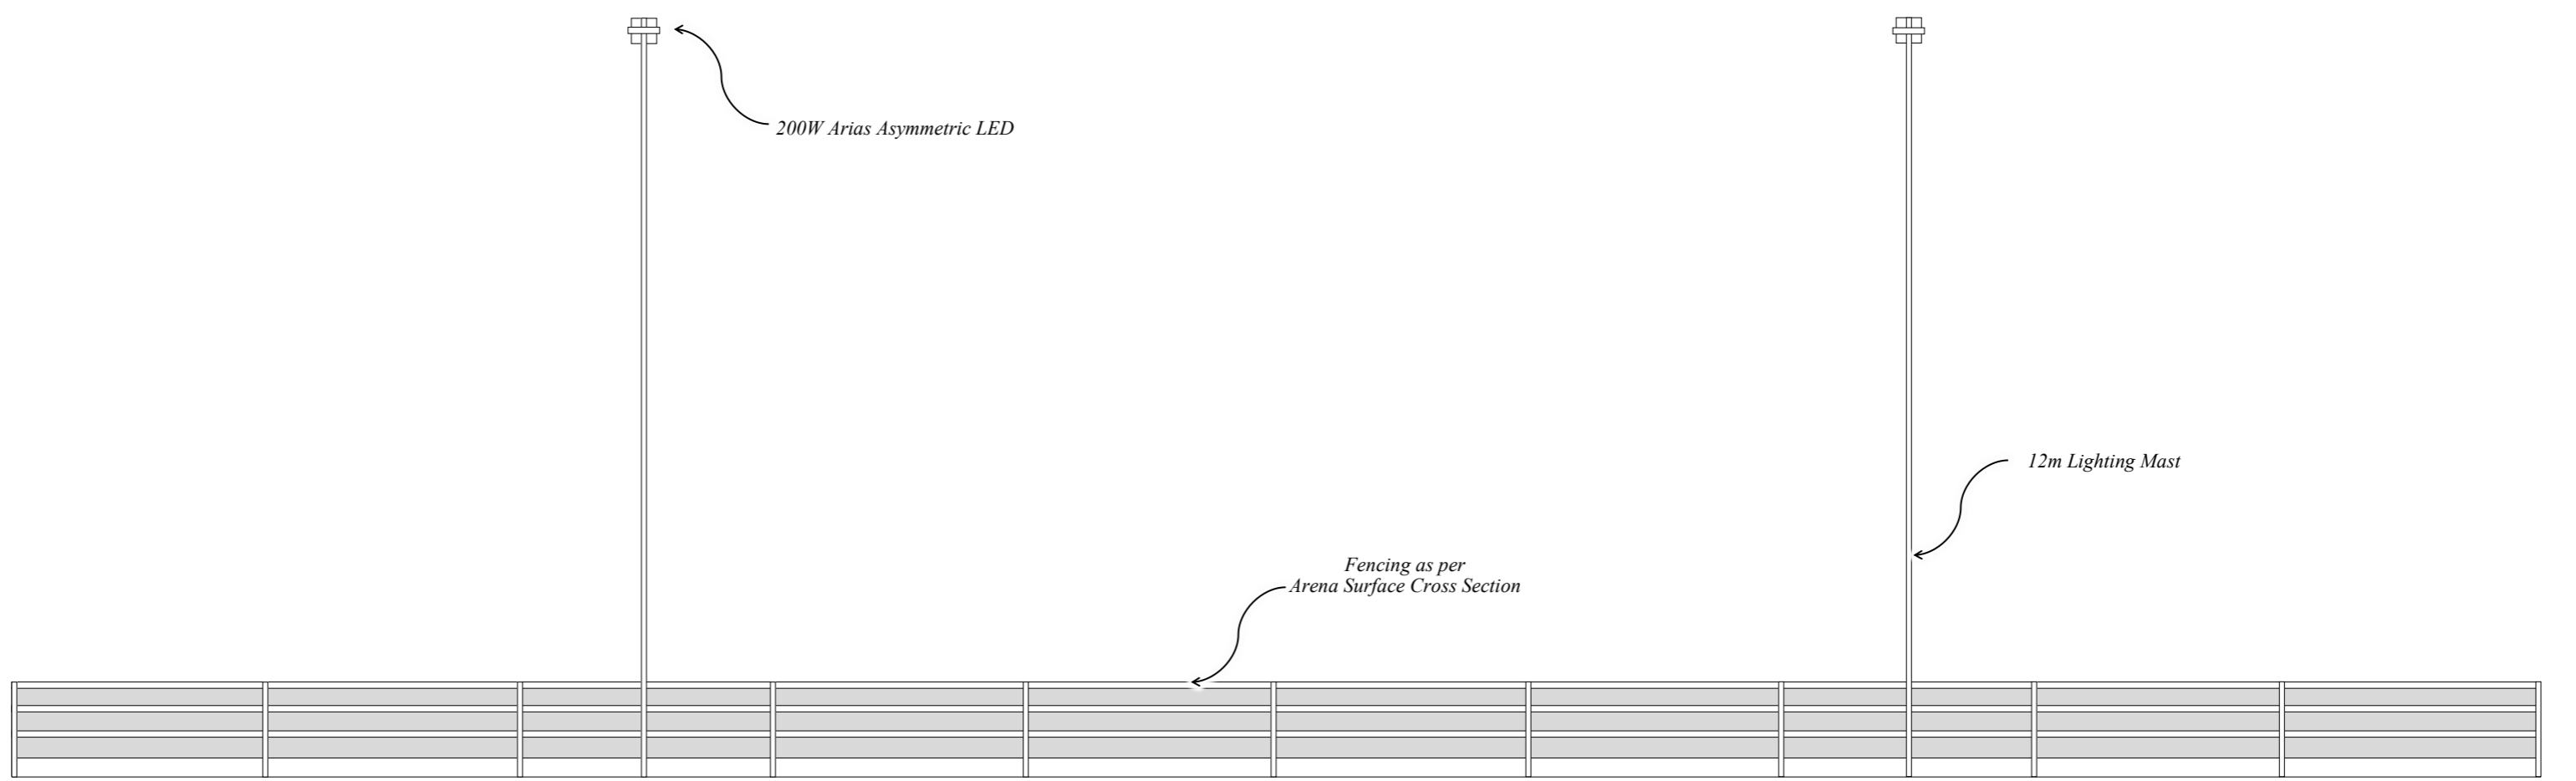

SOUTH WEST AND NORTH EAST ELEVATIONS THE SAME

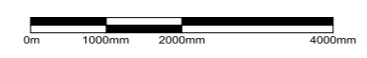

|   |                                    |              |   |
|---|------------------------------------|--------------|---|
| <b>Title:</b>   | <b>Notes:</b>                      | <b>Scale</b> |  |
| Proposed All-Weather Equestrian Arena at Lundhill Farm, Hemingfield, Barnsley S73 0PJ | Drawn to a planning standard only. | 1:100        |   |