


LOWER GROUND FLOOR

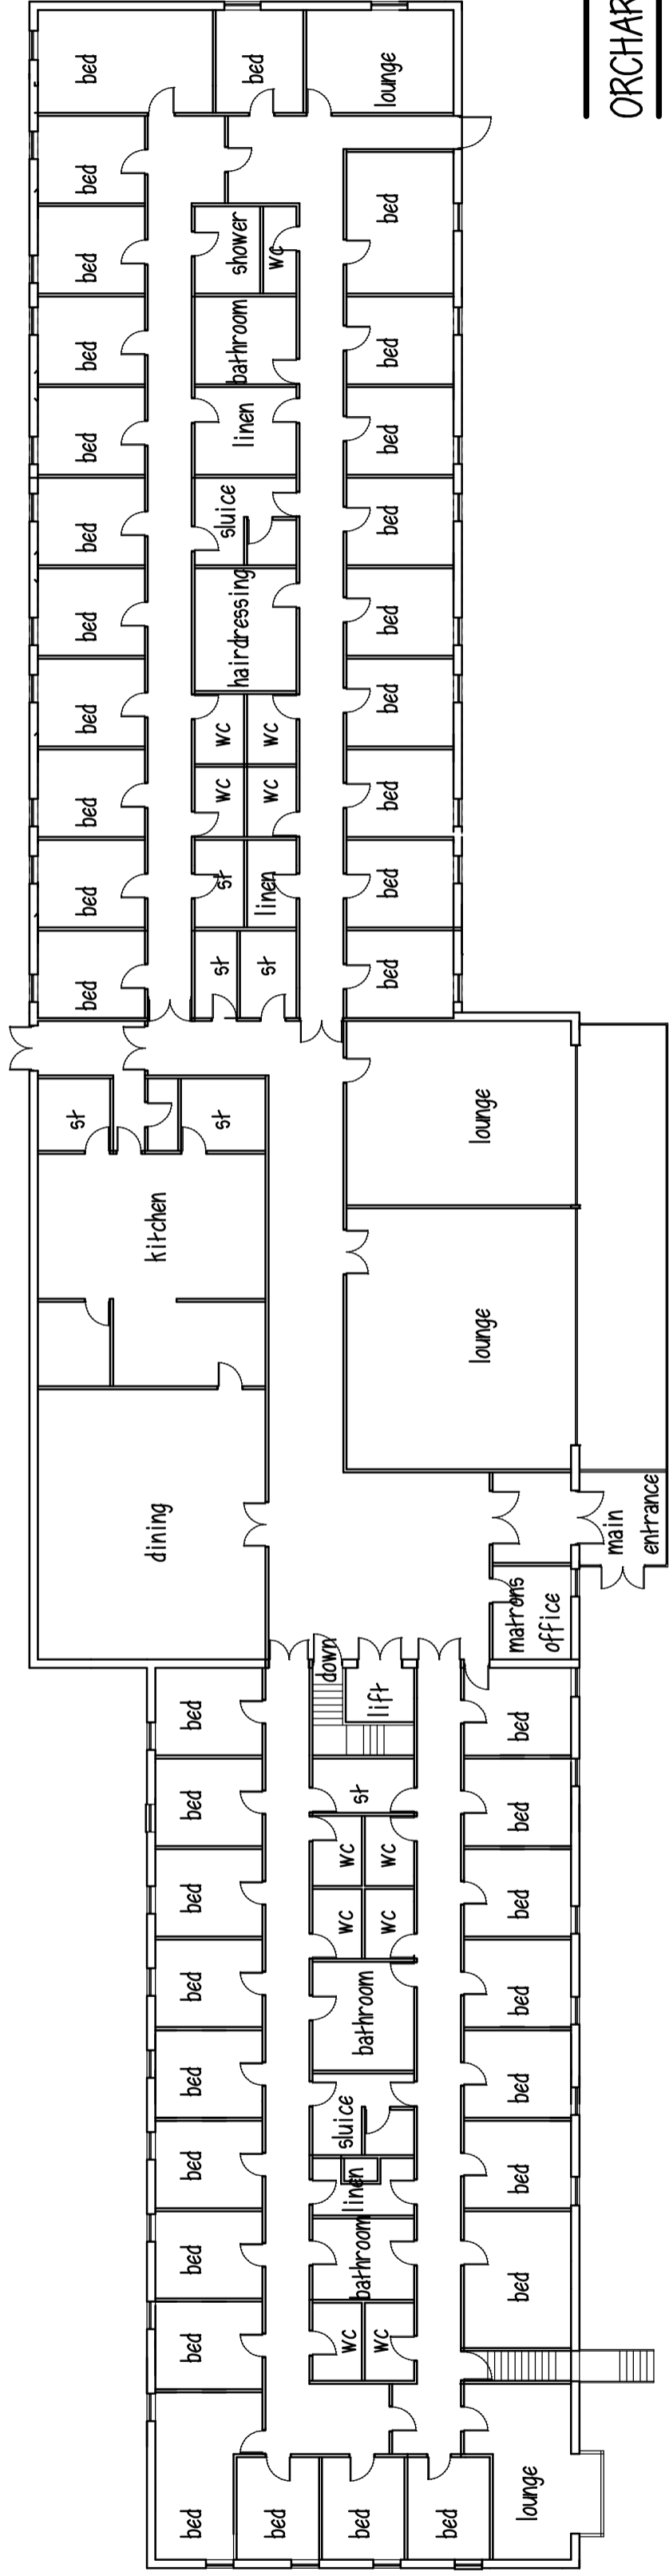

GROUND FLOOR

ORCHARD VIEW RES. HOME

ORCHARD VIEWS  
39 GAWBER RD  
BARNLSLEY

EXISTING FLOOR PLANS

1:2000/A2 JUNE 17

**Peter Thompson** M.B.I.A.T.  
Linwood  
Barnsley Road  
Dodworth  
Barnsley S753JR  
tel & fax  
01226  
201391