

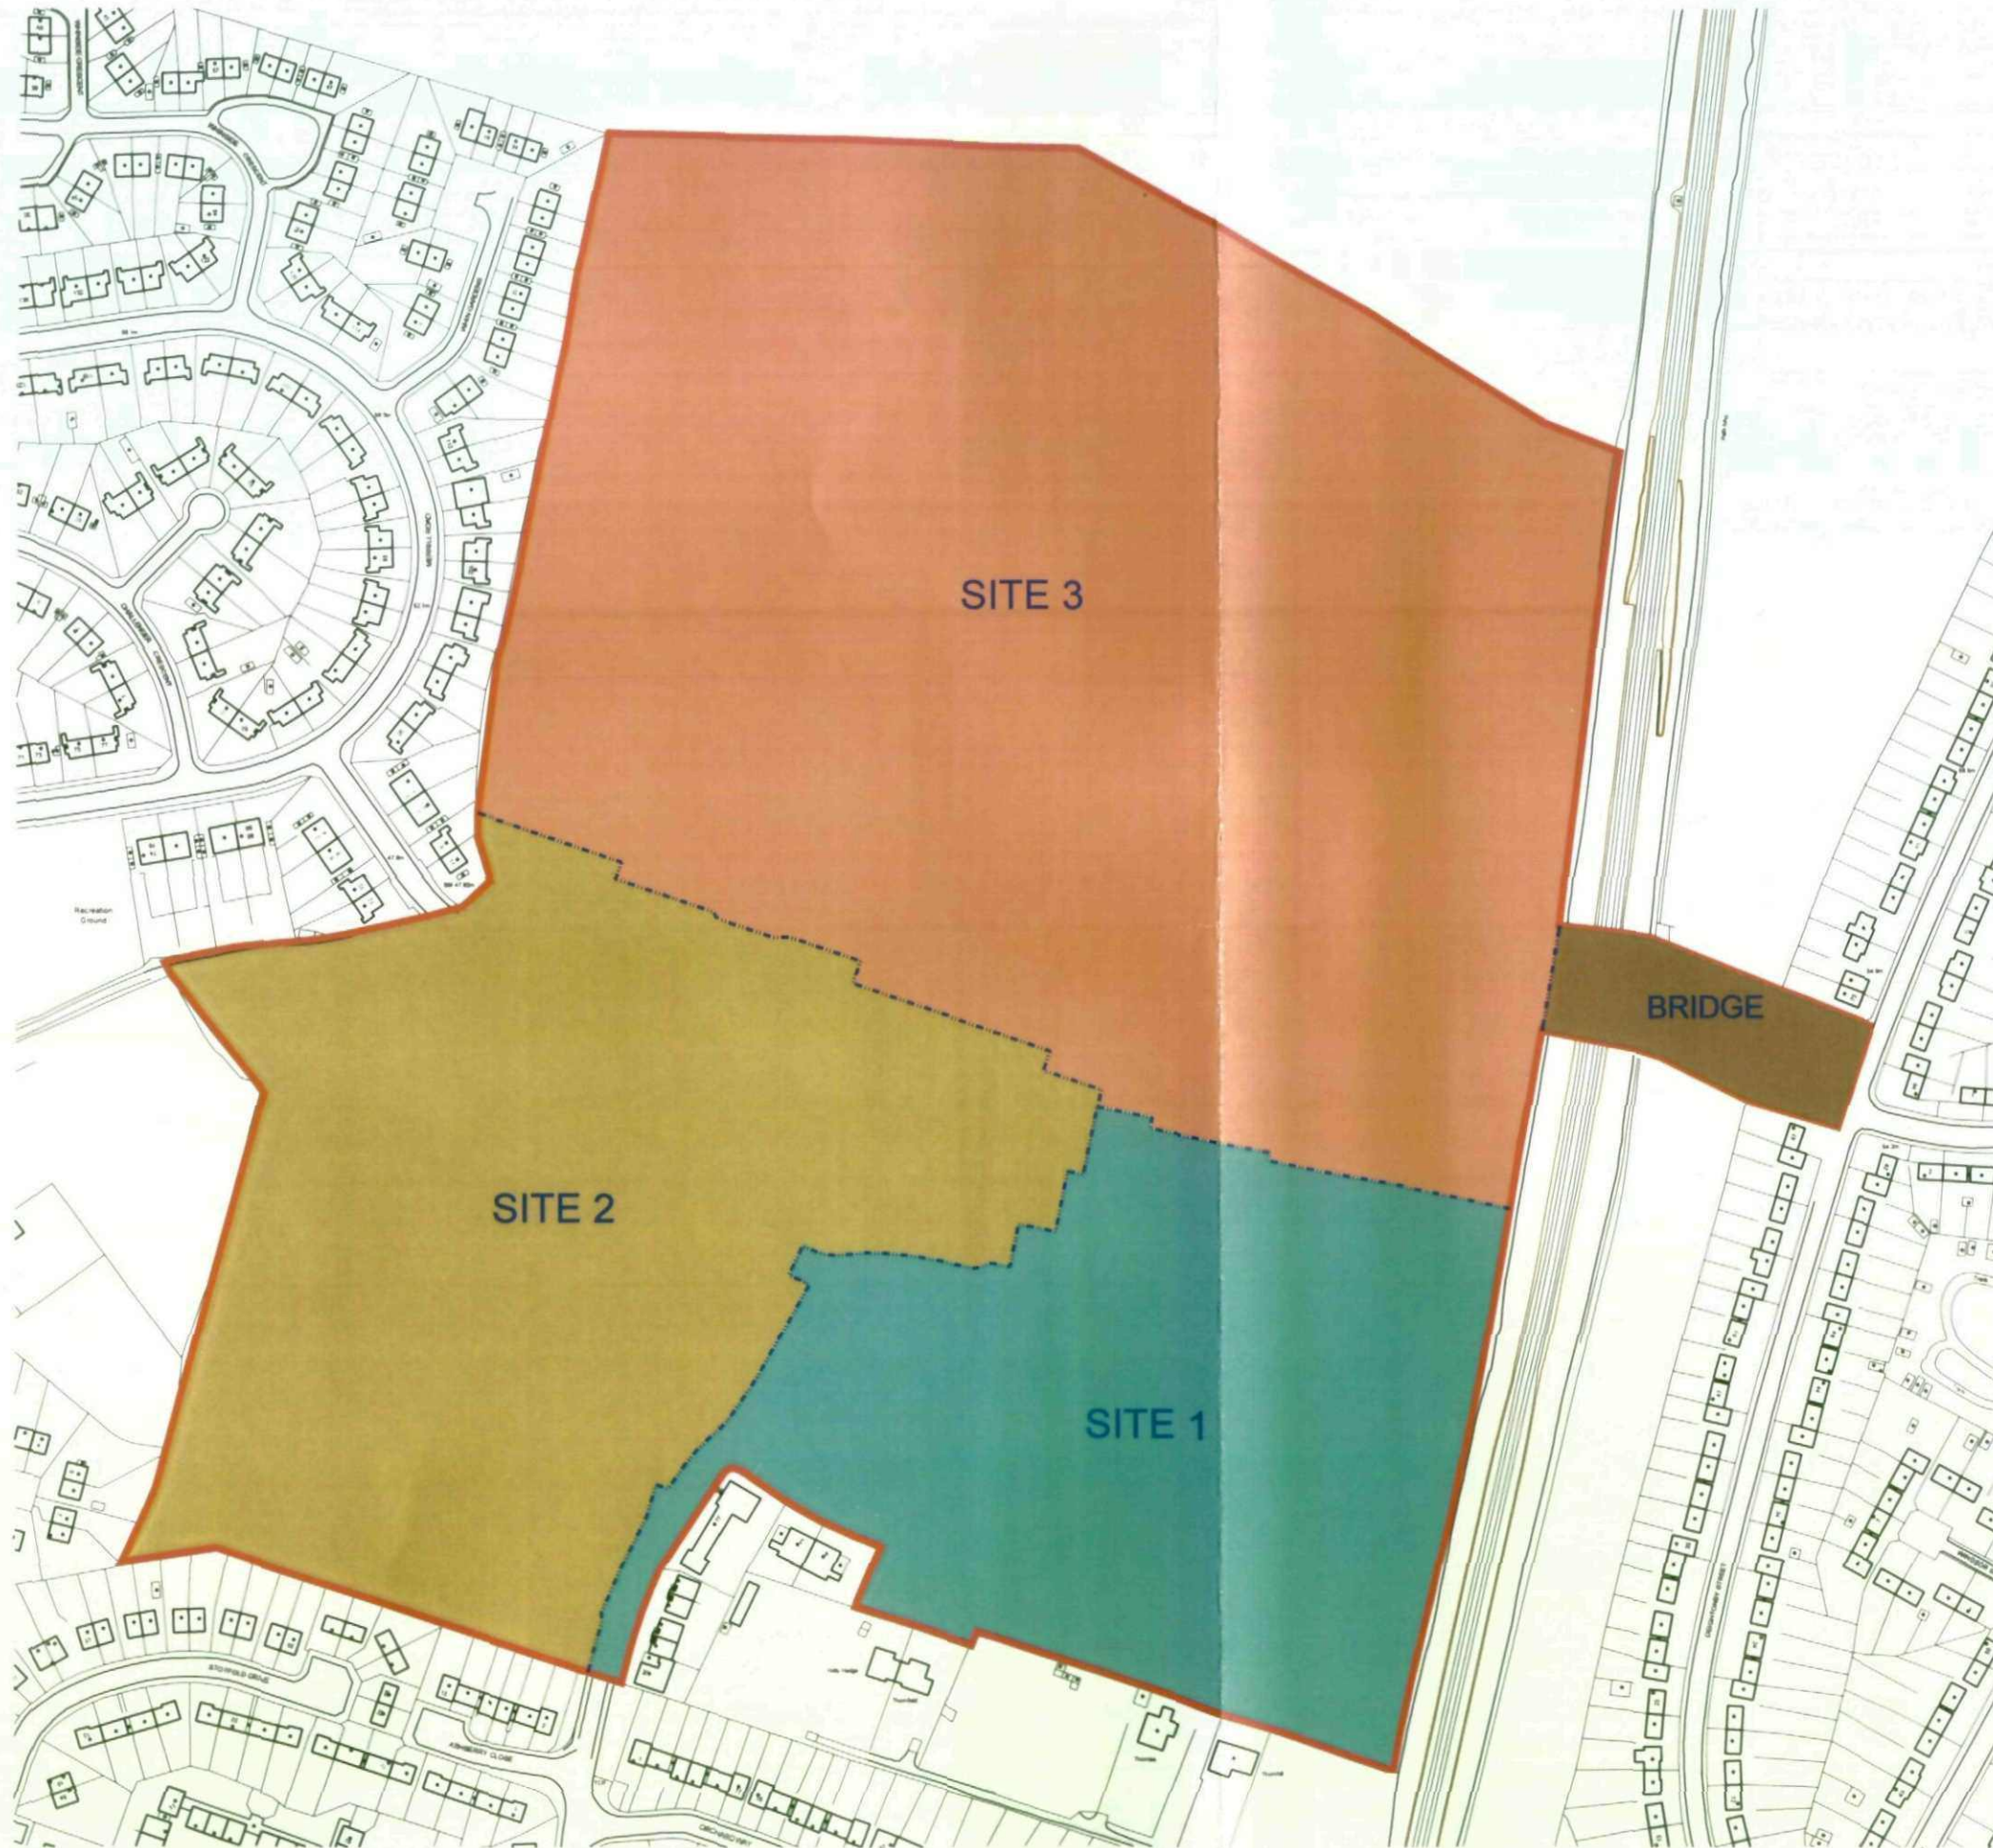
Project:
**PROPOSED RESIDENTIAL DEVELOPMENT
 REEMA DEVELOPMENT
 THURNSCOE**
 BARNSELY MBC / KEEPMOAT PLC




LOCATION PLAN

Drawing No: 3835 - OLP - 001
 Date: 12/10/09 Scale: 1:2500 Drawn: K.N.S. Checked:
 CAD Ref: P:3835-04/CAD/PLANNING/OUTLINE
 Note: Do not scale from this drawing. All dimensions to be checked on-site.

Watson Batty Architects Limited
 Shires House, Shires Road
 Guiseley, Leeds LS20 8EU
 T: 01943 876 665
 F: 01943 882 300
 E: enquiries@watsonbatty.com
 W: www.watsonbatty.com

WATSON BATTY architects
 ISO 9001:2000
 INVESTOR IN PEOPLE



Revision	Date	Drawn	Checked
Project			
PROPOSED RESIDENTIAL DEVELOPMENT REEMA DEVELOPMENT THURNSCOE			
BARNLEY MBC / KEEPMOAT PLC			
PHASING PLAN			
Drawing No: 3835 - OLP - 005			
Date: 12/10/09	Scale: 1:2500	Drawn: N S	Checked:
CAD File: P:\3835-04\CAD\Drawings\Outline Planning			
Note: Do not scale from the drawing. All dimensions to be checked on-site			
Watson Batty Architects Limited Shires House, Shires Road Guiseley, Leeds LS20 8EU			
T: 01943 876 665 F: 01943 882 300 E: enquiries@watsonbatty.com W: www.watsonbatty.com			
			
<small>redefining space - delivering the vision</small>			