


Location Plan

Site Address: 2, Chapel Lane, Billingley, Barnsley, S72 0HZ

Date Produced: 22-Apr-2026

Scale: 1:1250 @A4

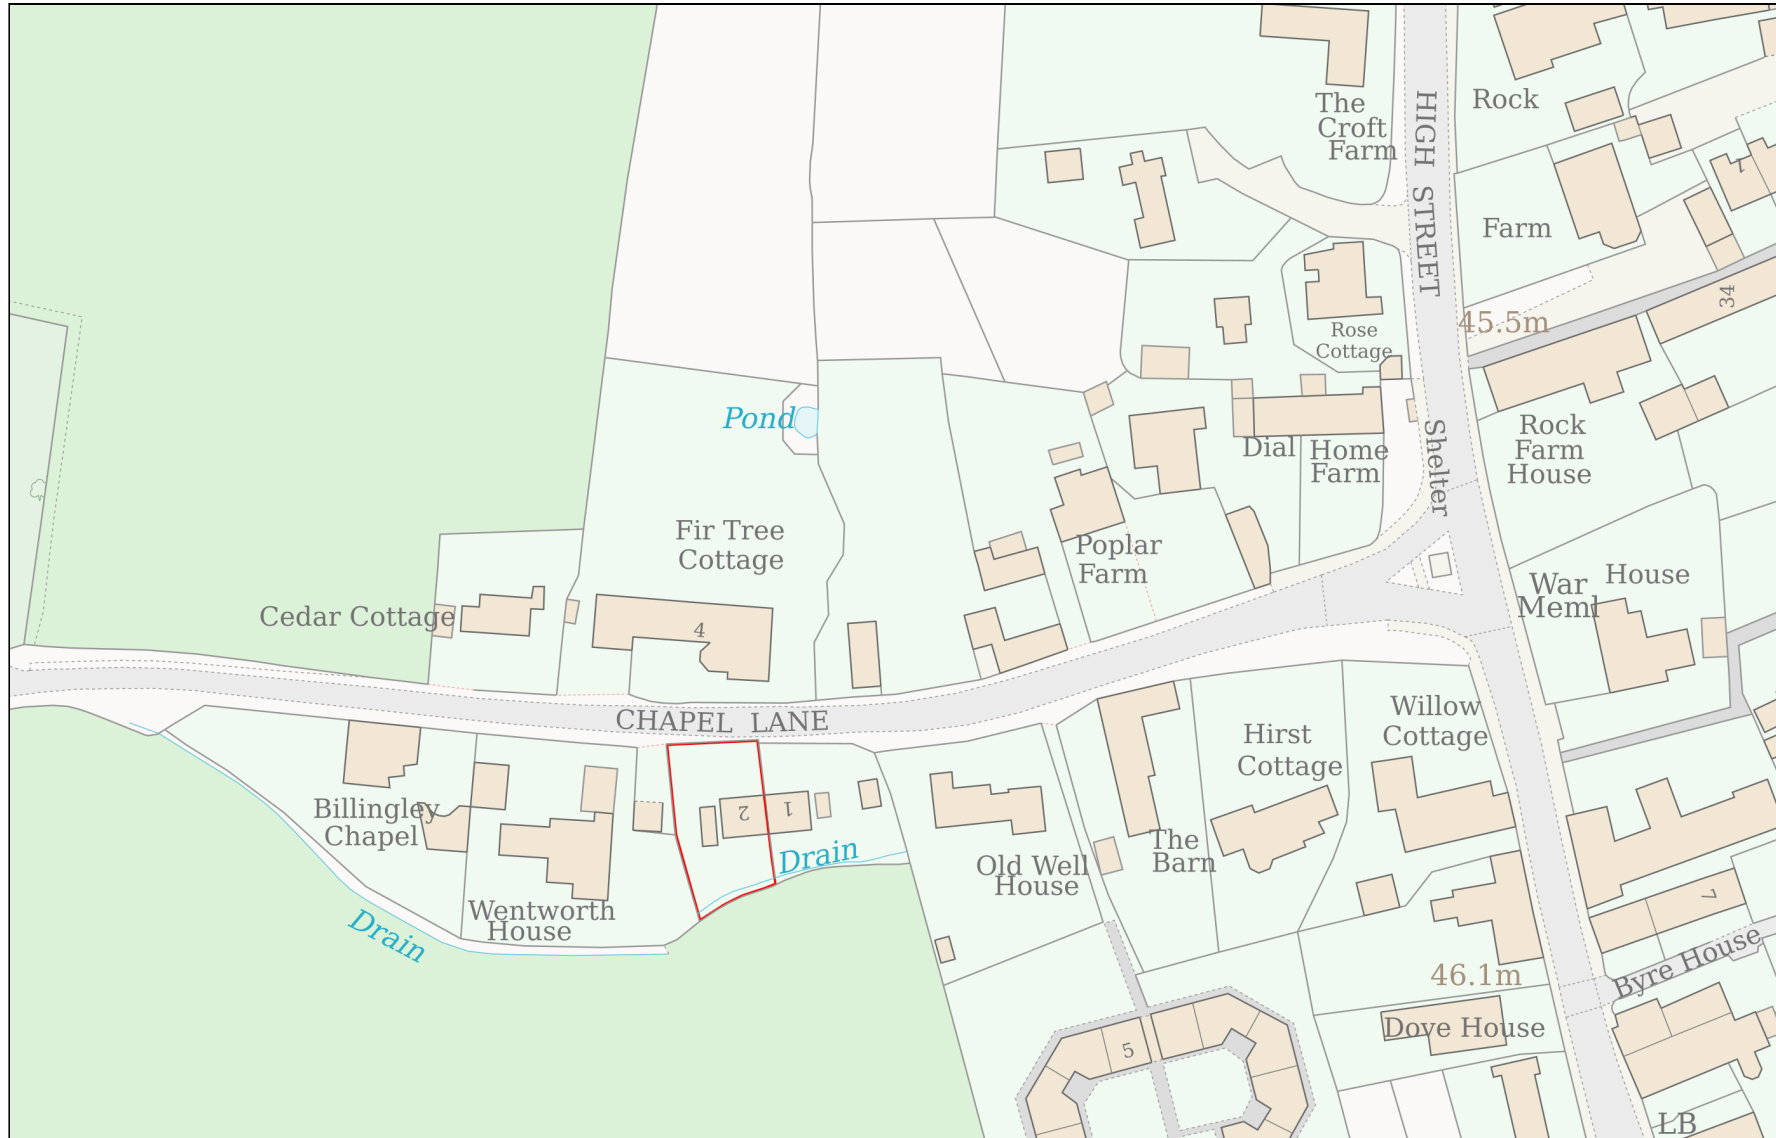

Planning Portal Reference: PP-14871352v1