


- Key
-  Site Location
  -  Stone
  -  Red Brick
  -  Grey Roof tile
  -  Tarmac
  -  Paving Slabs

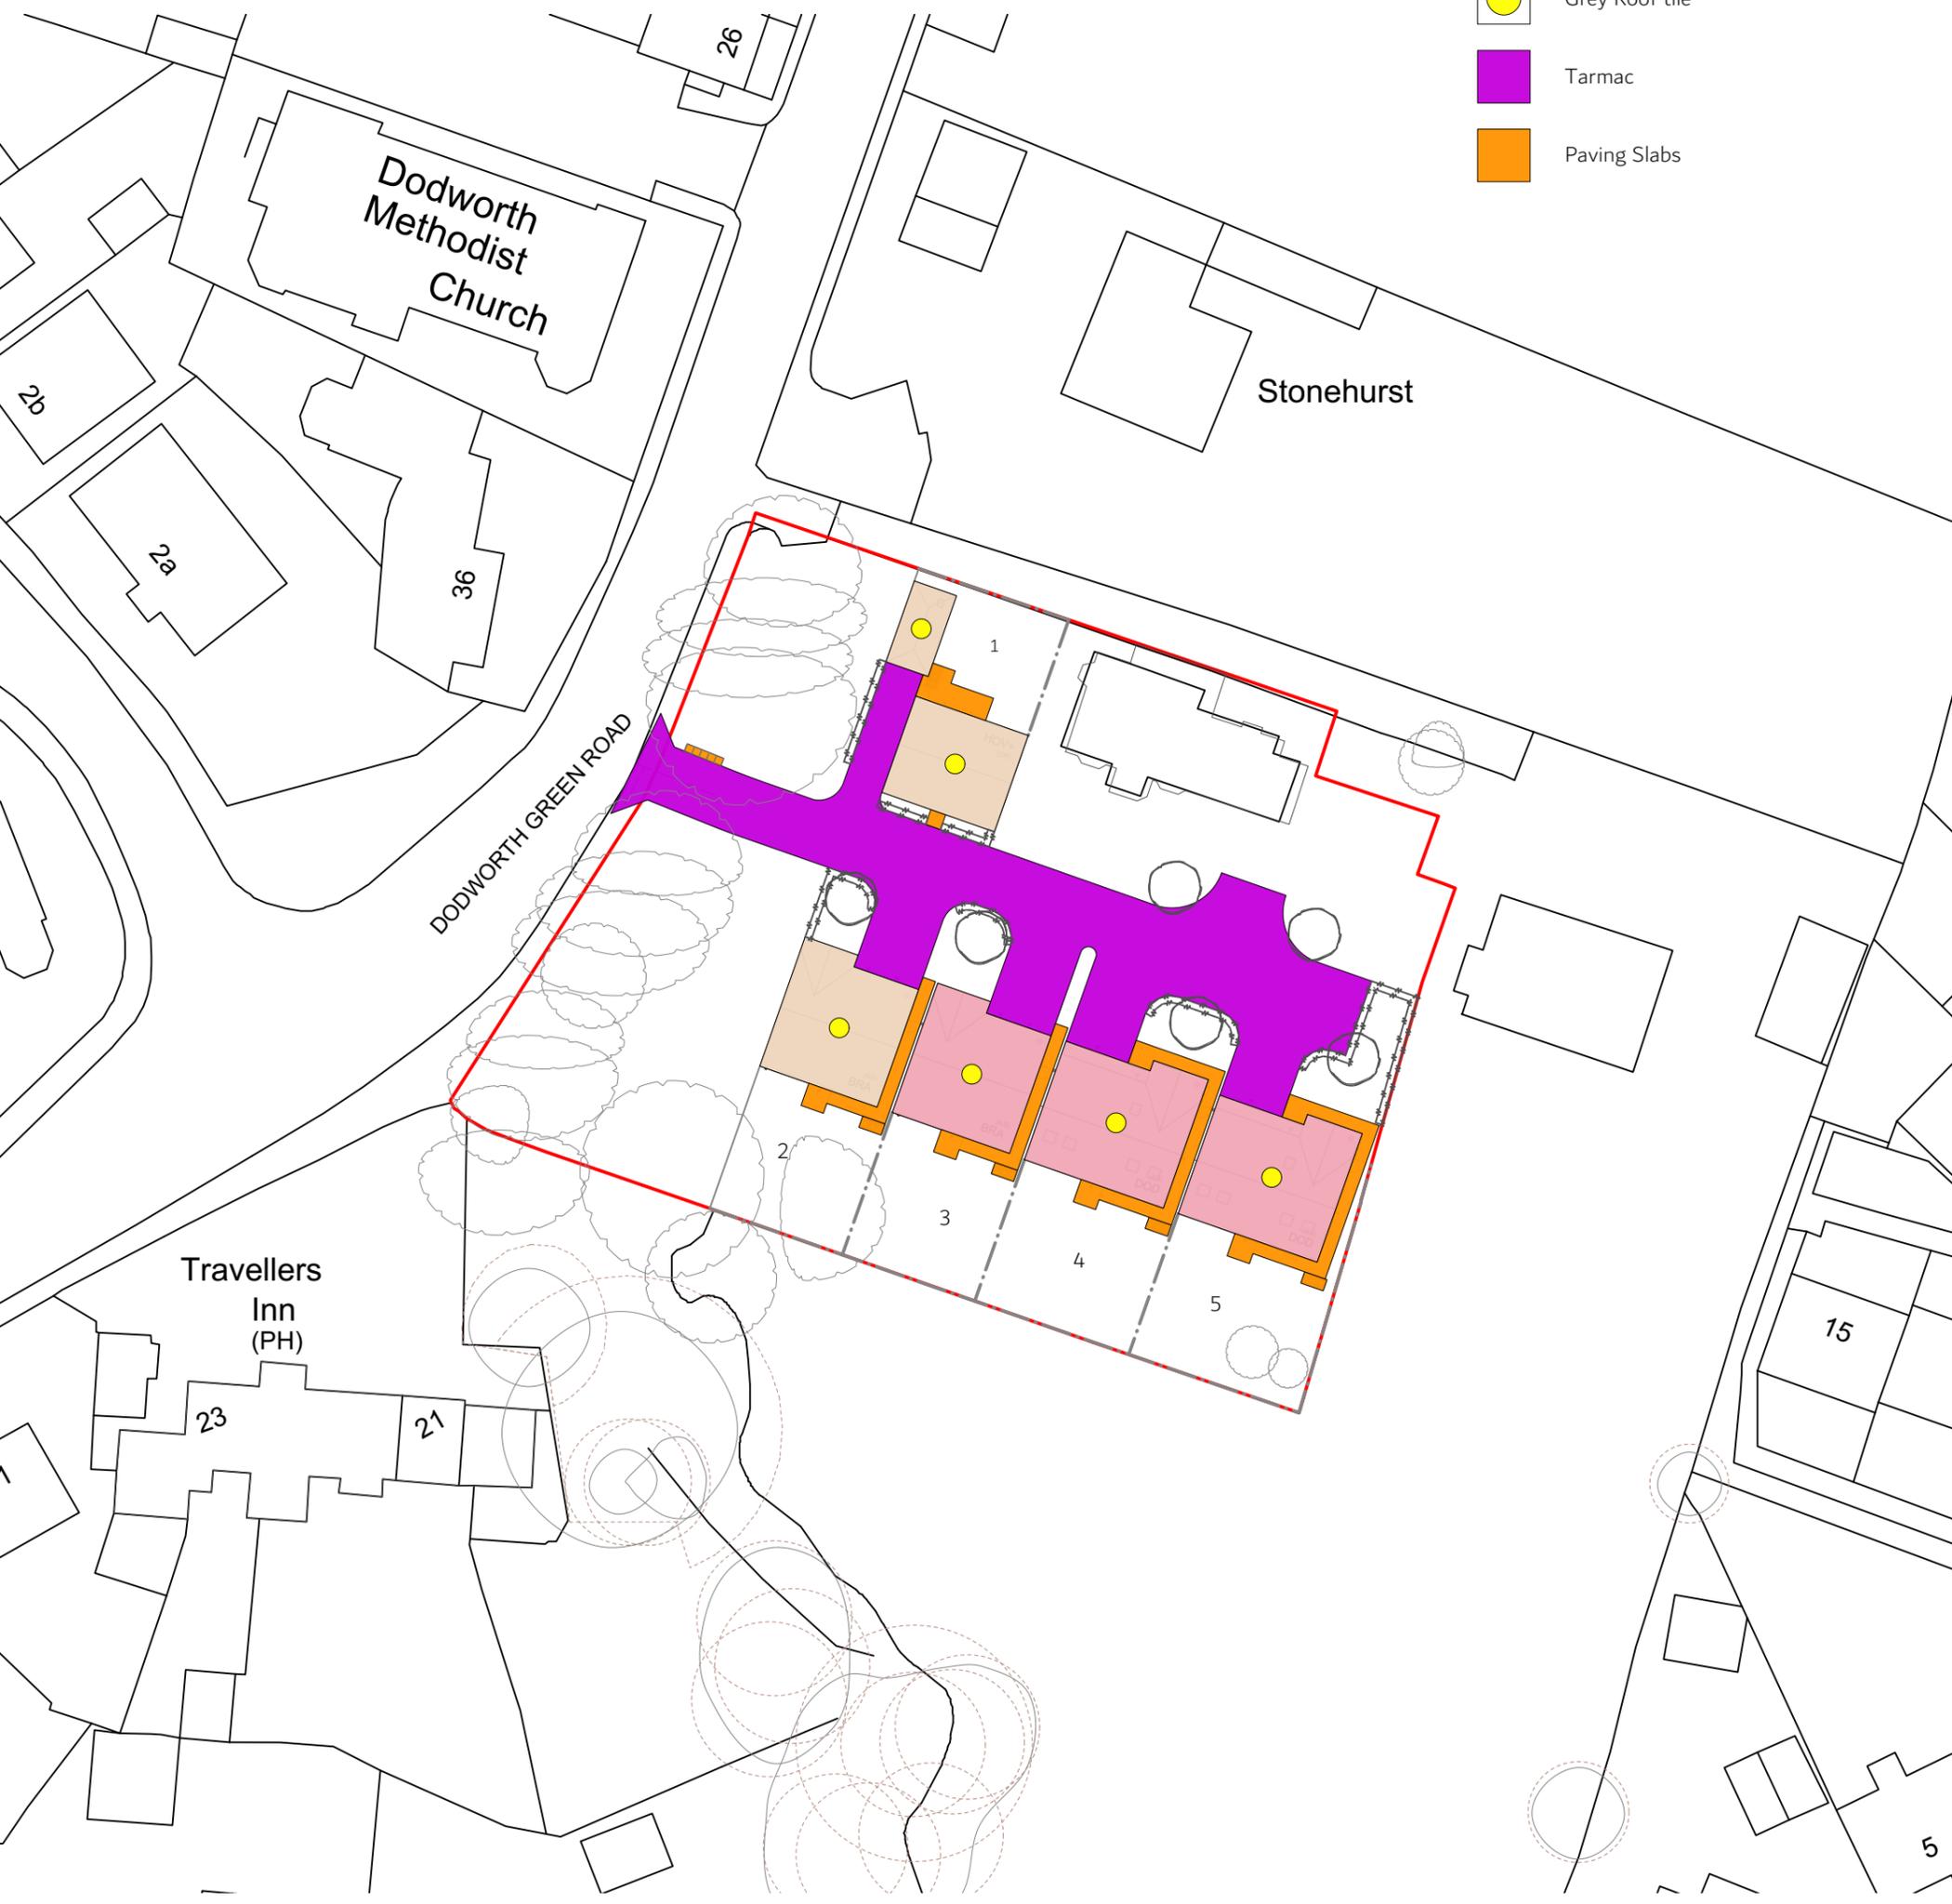

Drawing Title <b>Materials Plan</b>			
Site Dodworth Green Road, Dodworth			
Scale @ A3	1:500	Date	05/09/24
Drawn	MC/VB	Checked	MC/BB
Drawing No.	Z087.104	Rev.	A



Thorpe Arch Grange  
Walton Road  
Thorp Arch  
LS23 7BA  
01937 543599  
www.newethomes.co.uk

