




Appendix C

Yorkshire Sewer Record Plans

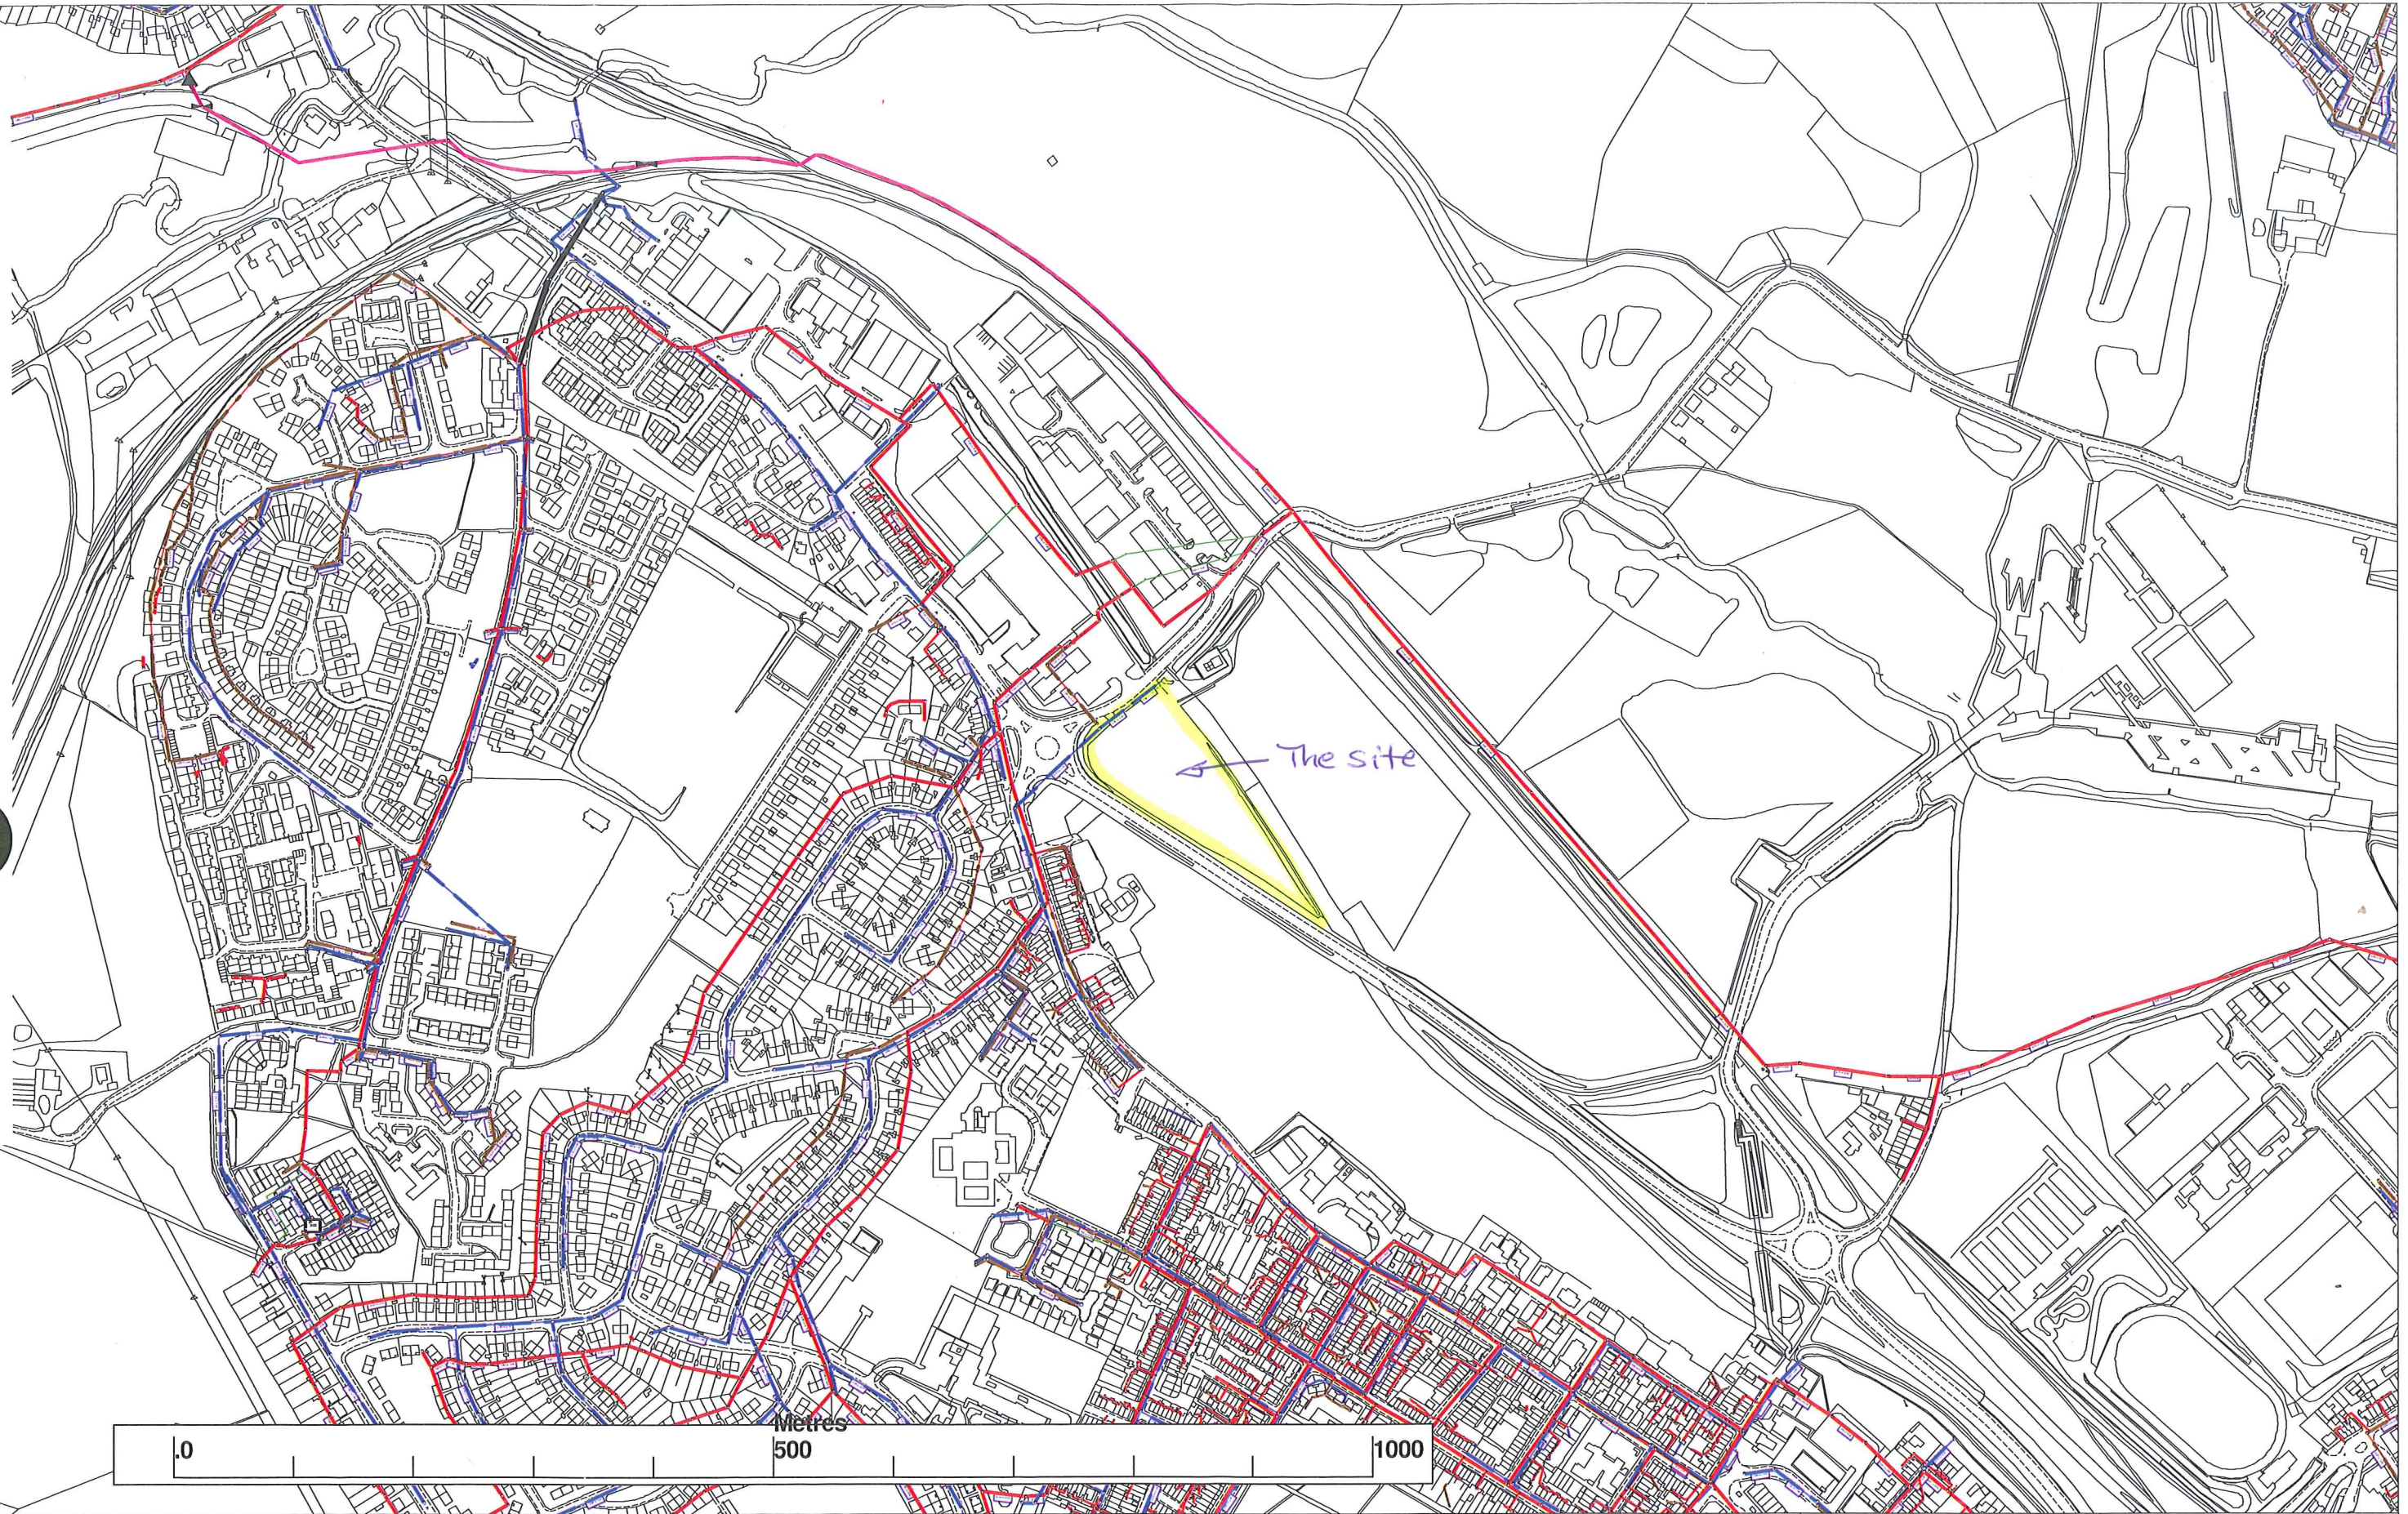

438474 : 403316

Map Name : SE3803SW

Title

Partial Key

This plan is furnished as a general guide only and no warranty as to its correctness is given or implied. This plan must not be relied upon in the event of excavations or other works made in the vicinity of public sewers. No house or property connections are shown.



YorkshireWater

Yorkshire Water,
 PO Box 500,
 Halifax Road,
 Bradford BD6 2LZ
 Contact Name :
 Julie Brook
 Contact Tel :

Notes


(Ody) COPYRIGHT STATEMENTS: Reproduced by permission of Ordnance Survey on behalf of HMSO © Crown copyright and database 2014. All rights reserved Ordnance Survey Licence number 100022432

Foul Sewer = F
 Combined Sewer = C
 Surface Water Sewer = SW
 Trade Sewer = TD
 Partially Separate = PS

Date Req : 16/06/2015, 10:09:09

Date Gen : 16/06/2015, 10:09:12

Source : Sewer Network Enquiry

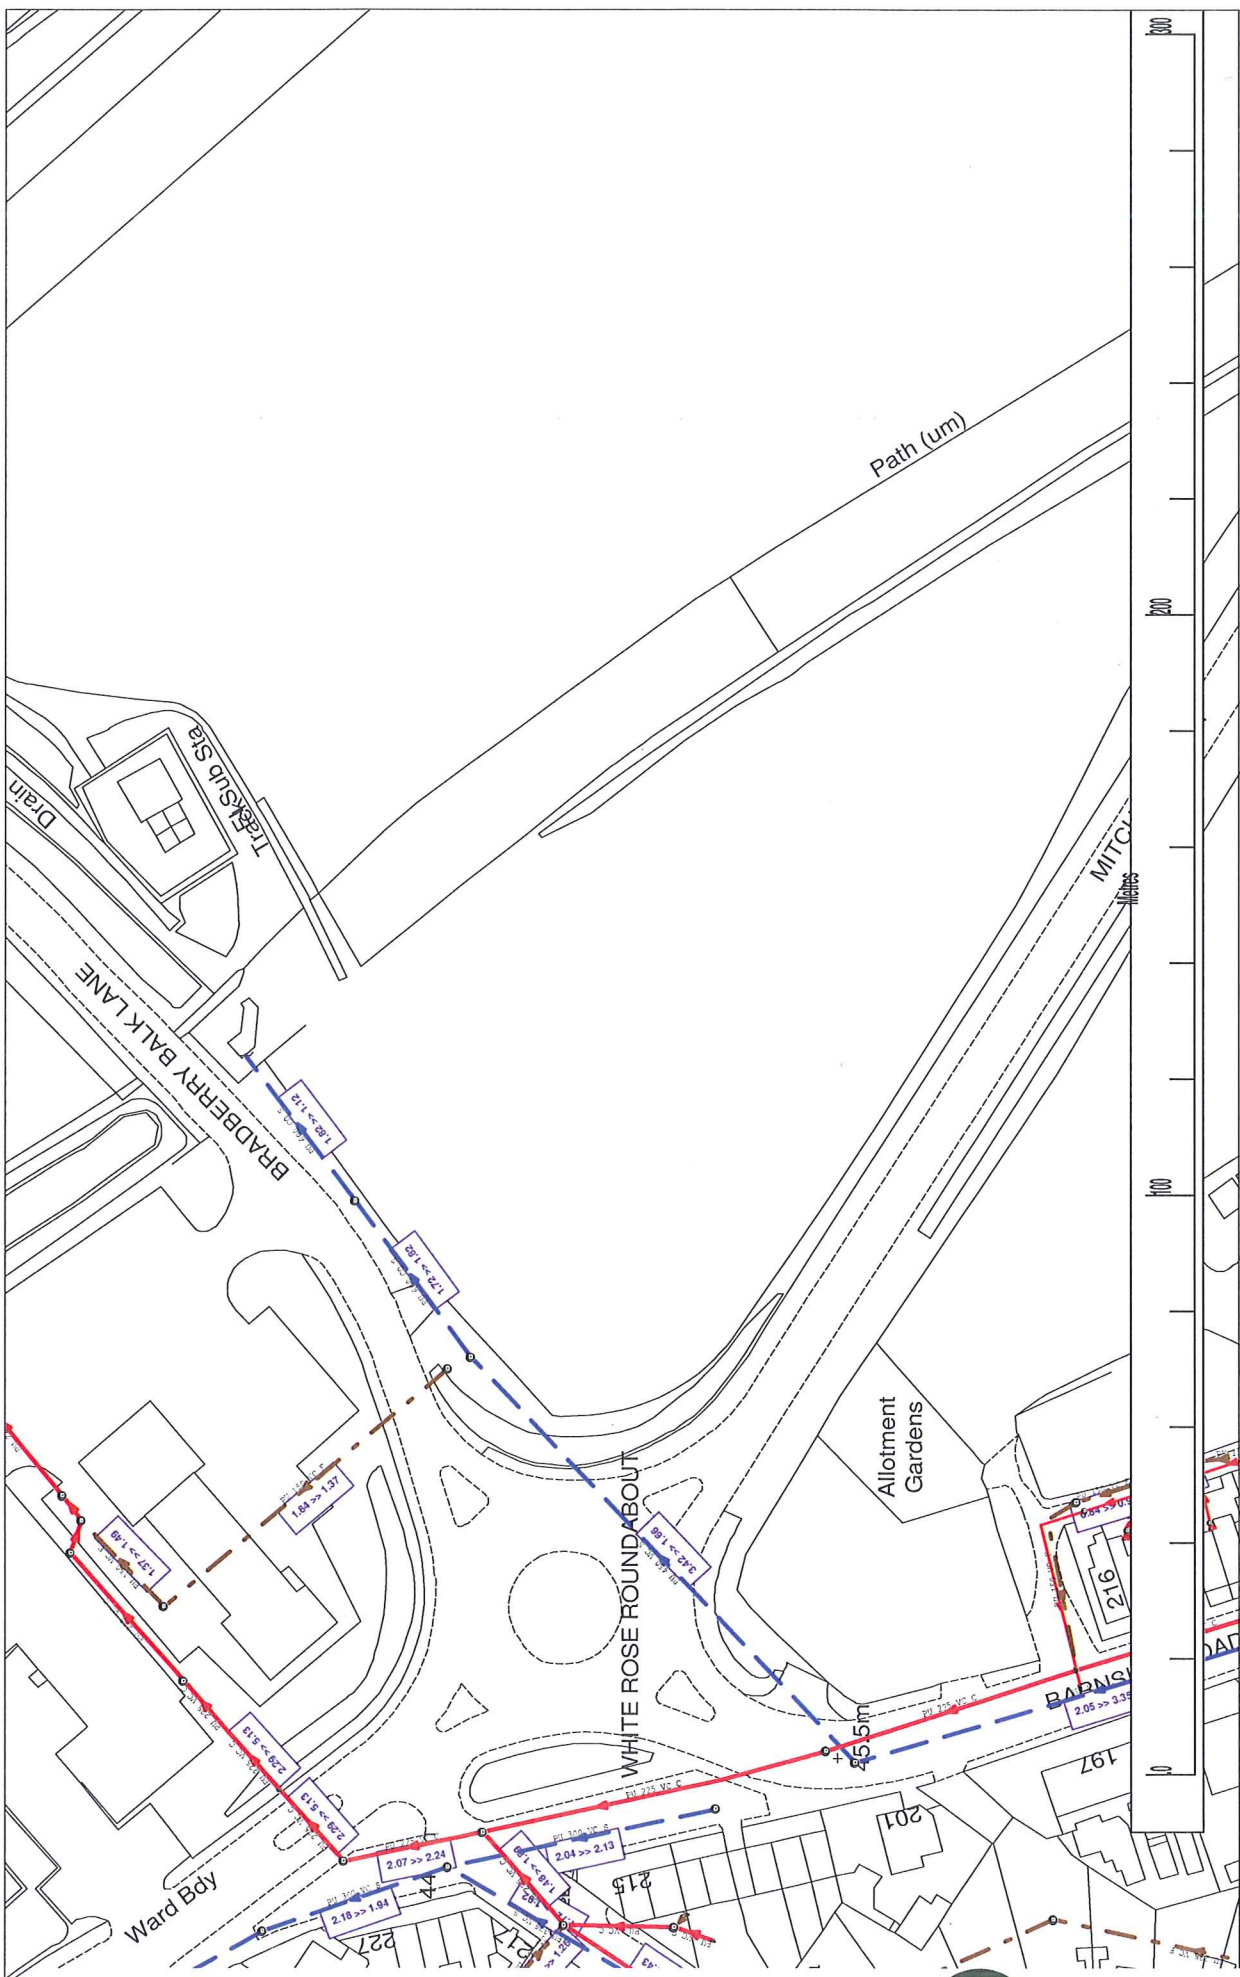

(C) COPYRIGHT STATEMENTS: Reproduced by permission of Ordnance Survey on behalf of HMSO © Crown copyright and database 2014. All rights reserved Ordnance Survey Licence number: 100024628
 Copyright for additional data shown on this map may rest with: British Geological Survey, Natural England, Environment Agency, Natural Environment Research Council, The MET Office, DEFRA, George Philip Ltd., Royal Mail, Cranfield University and Yorkshire Water.

suggested : 16/06/2015, 10:08:06
 generated : 16/06/2015, 10:08:07

1250
 The position and depth of any YW apparatus shown on this map are approximate only.

UPN: Undefined
 Originator: Julie Brook, Safe Move.